



DETAIL 'A'

SCALE: 3" = 1'-0"

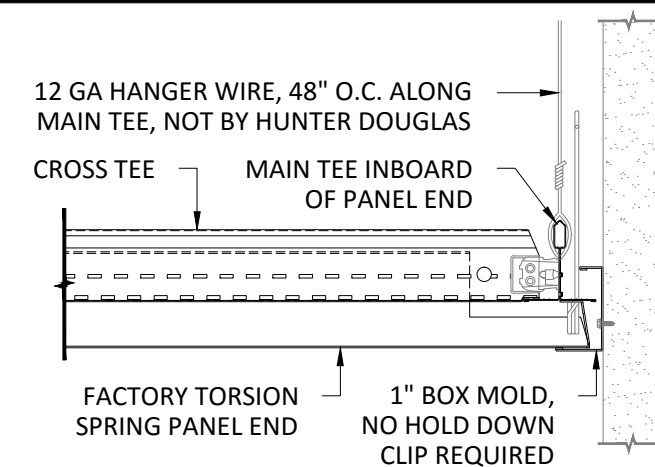

DETAIL 'B'

SCALE: 3" = 1'-0"

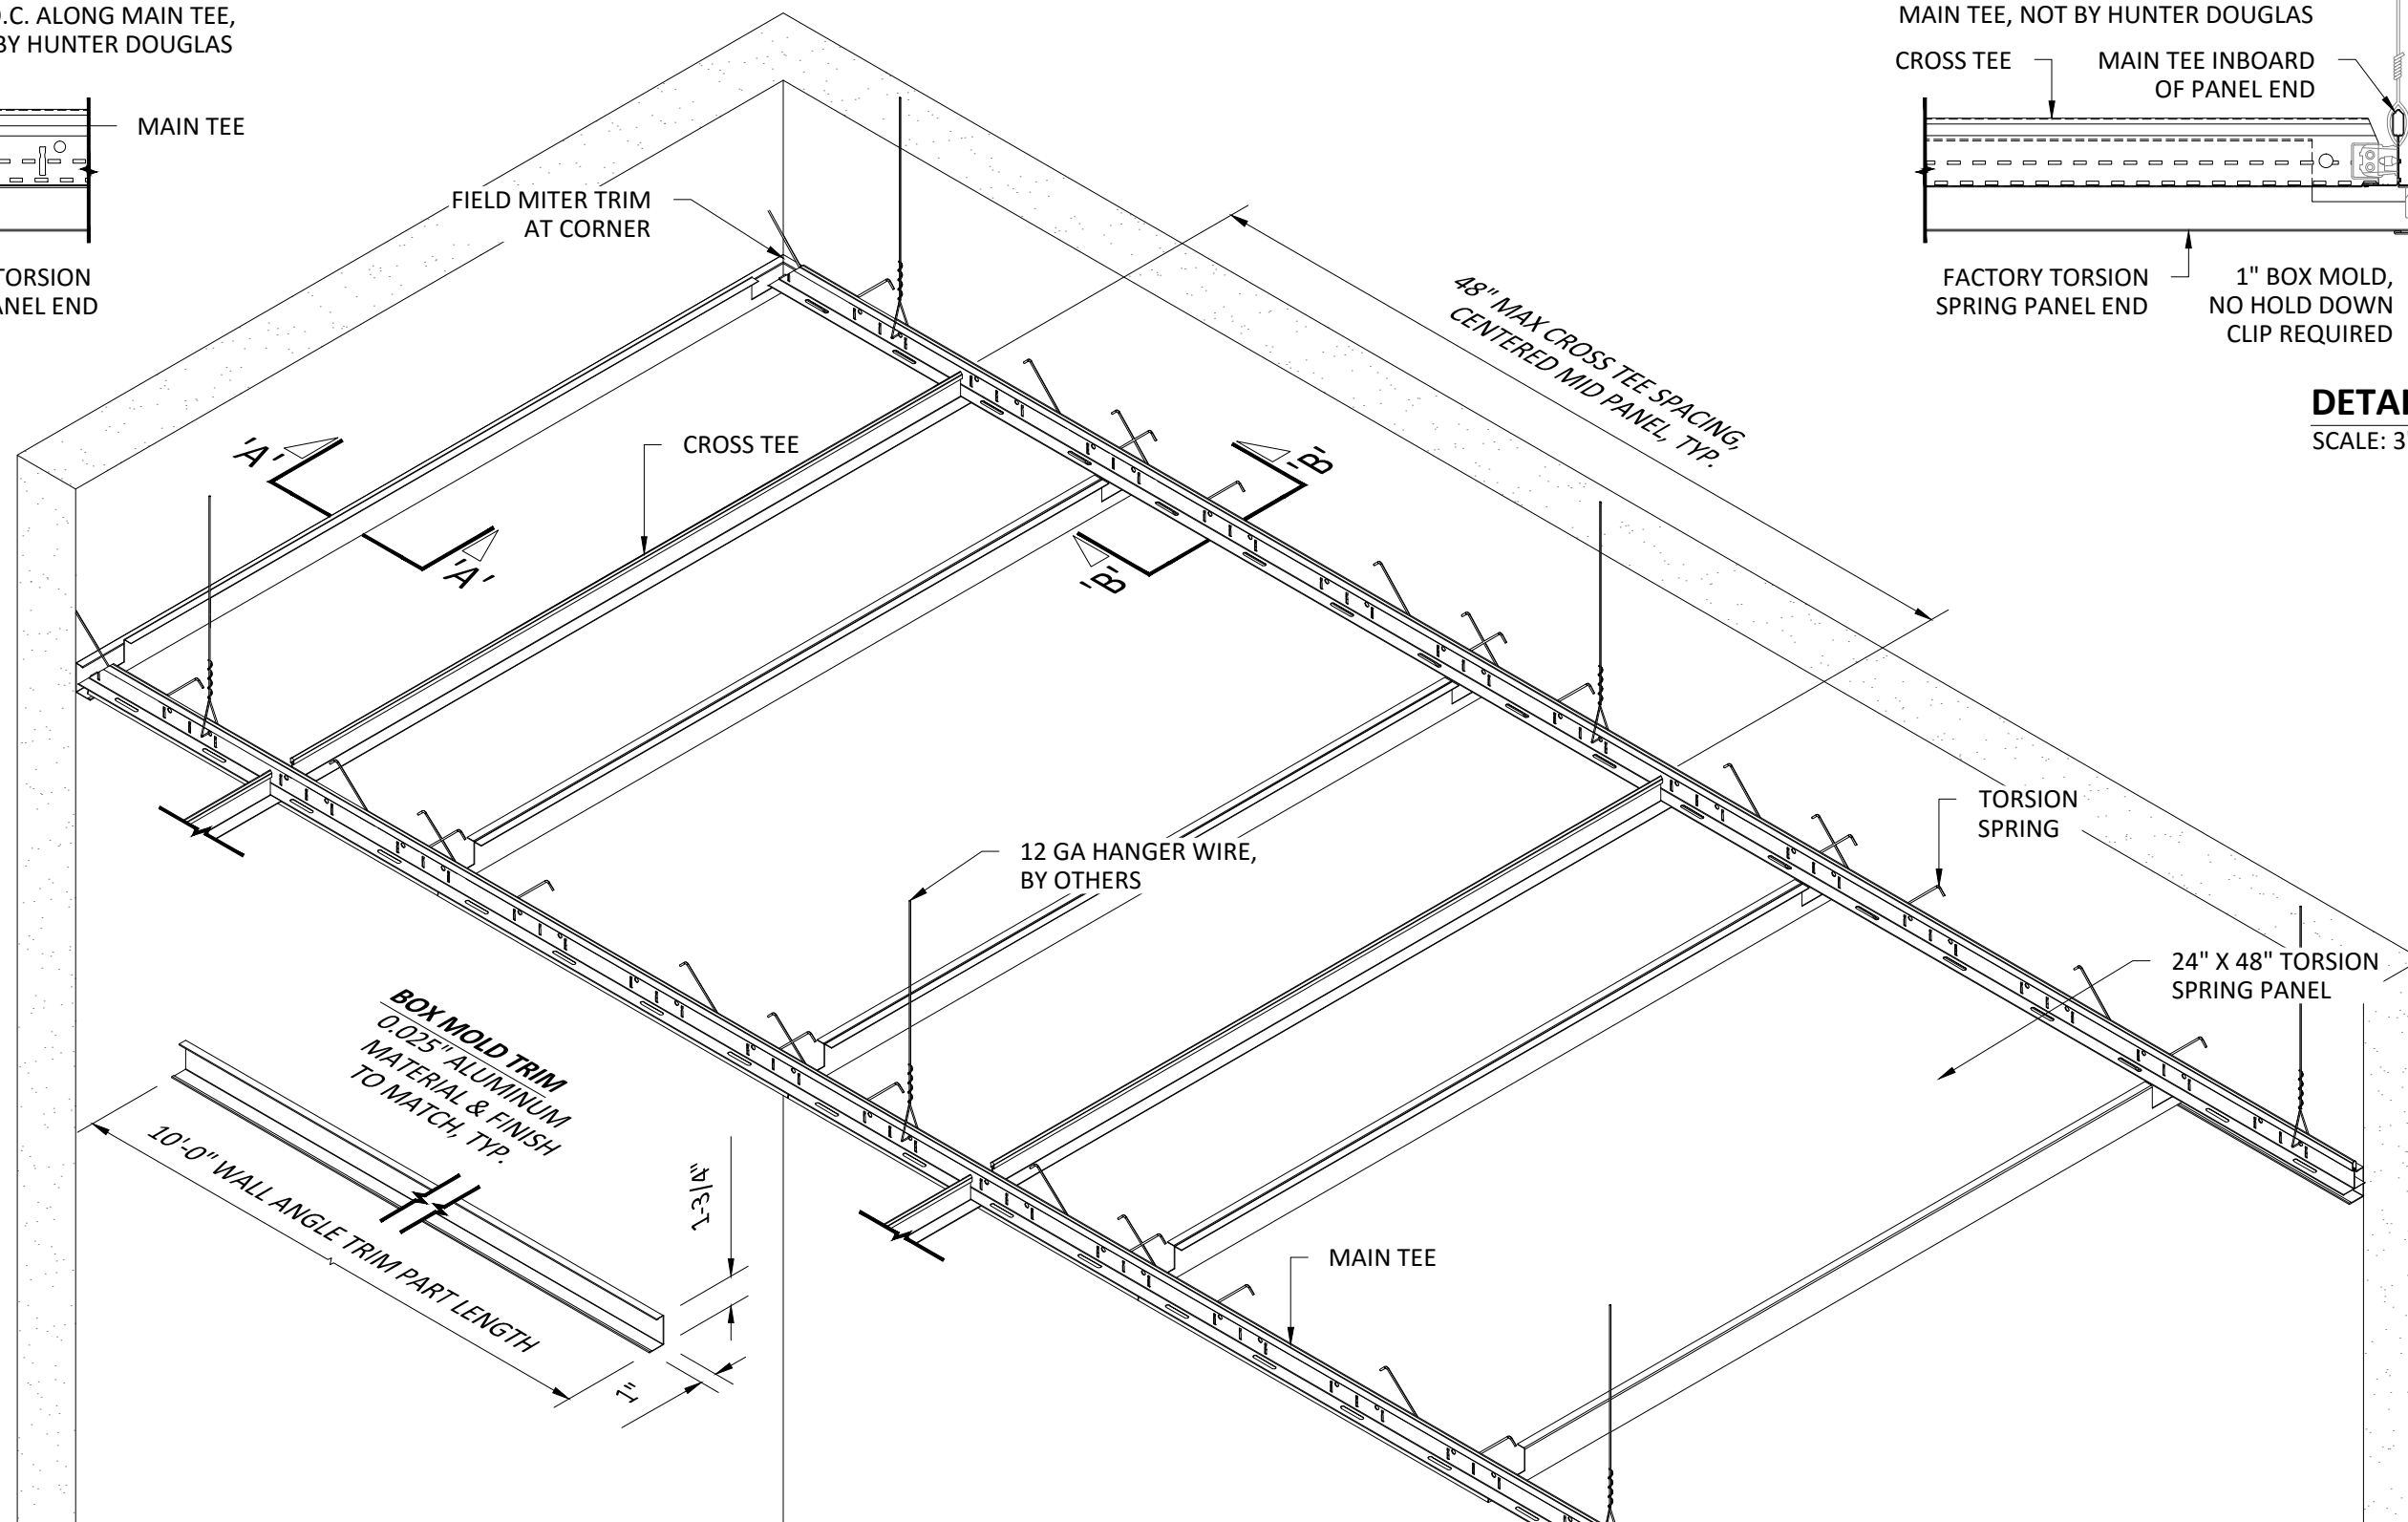

NOTE:
PANELS ARE INACCESSIBLE FROM BELOW AT PERIMETER TRIMS. PLEASE REFER TO DETAIL A1.5 FOR TRIMLESS ACCESSIBILITY.

INTERIOR INSTALLATION



5015 Oakbrook Parkway, Suite 100
Norcross, GA 30093
T 800.366.4327
F 770.806.0214
HDarchitectural.com

All rights reserved. This drawing is the property of Hunter Douglas. It may not be copied or multiplied, neither wholly nor partly. It may not be submitted for perusal to third parties.

SPECIFICATIONS

(unless noted otherwise)

MATERIAL: .032" | .040" | .050" | .063" ALUMINUM

FINISH: PAINT | POWDER COAT | DECORATED WOOD FINISH | LUXACOTE

PERFORATION: SEE DETAIL A1.1 THIS SET

WALL TRIM SPECIFICATIONS

PROJECT: TORSION SPRING PRODUCT SPECIFICATIONS

DRAWING NUMBER: TS-A1.4

SCALE: AS SHOWN

DRAWN BY: HDA ENGINEERING

DATE: 8/8/16