



NOTE:
 FIXTURE OR DIFFUSER MUST BE
 INDEPENDENTLY SUPPORTED IN
 ACCORDANCE WITH LOCAL BUILDING CODES
 AND MANUFACTURER'S INSTRUCTIONS

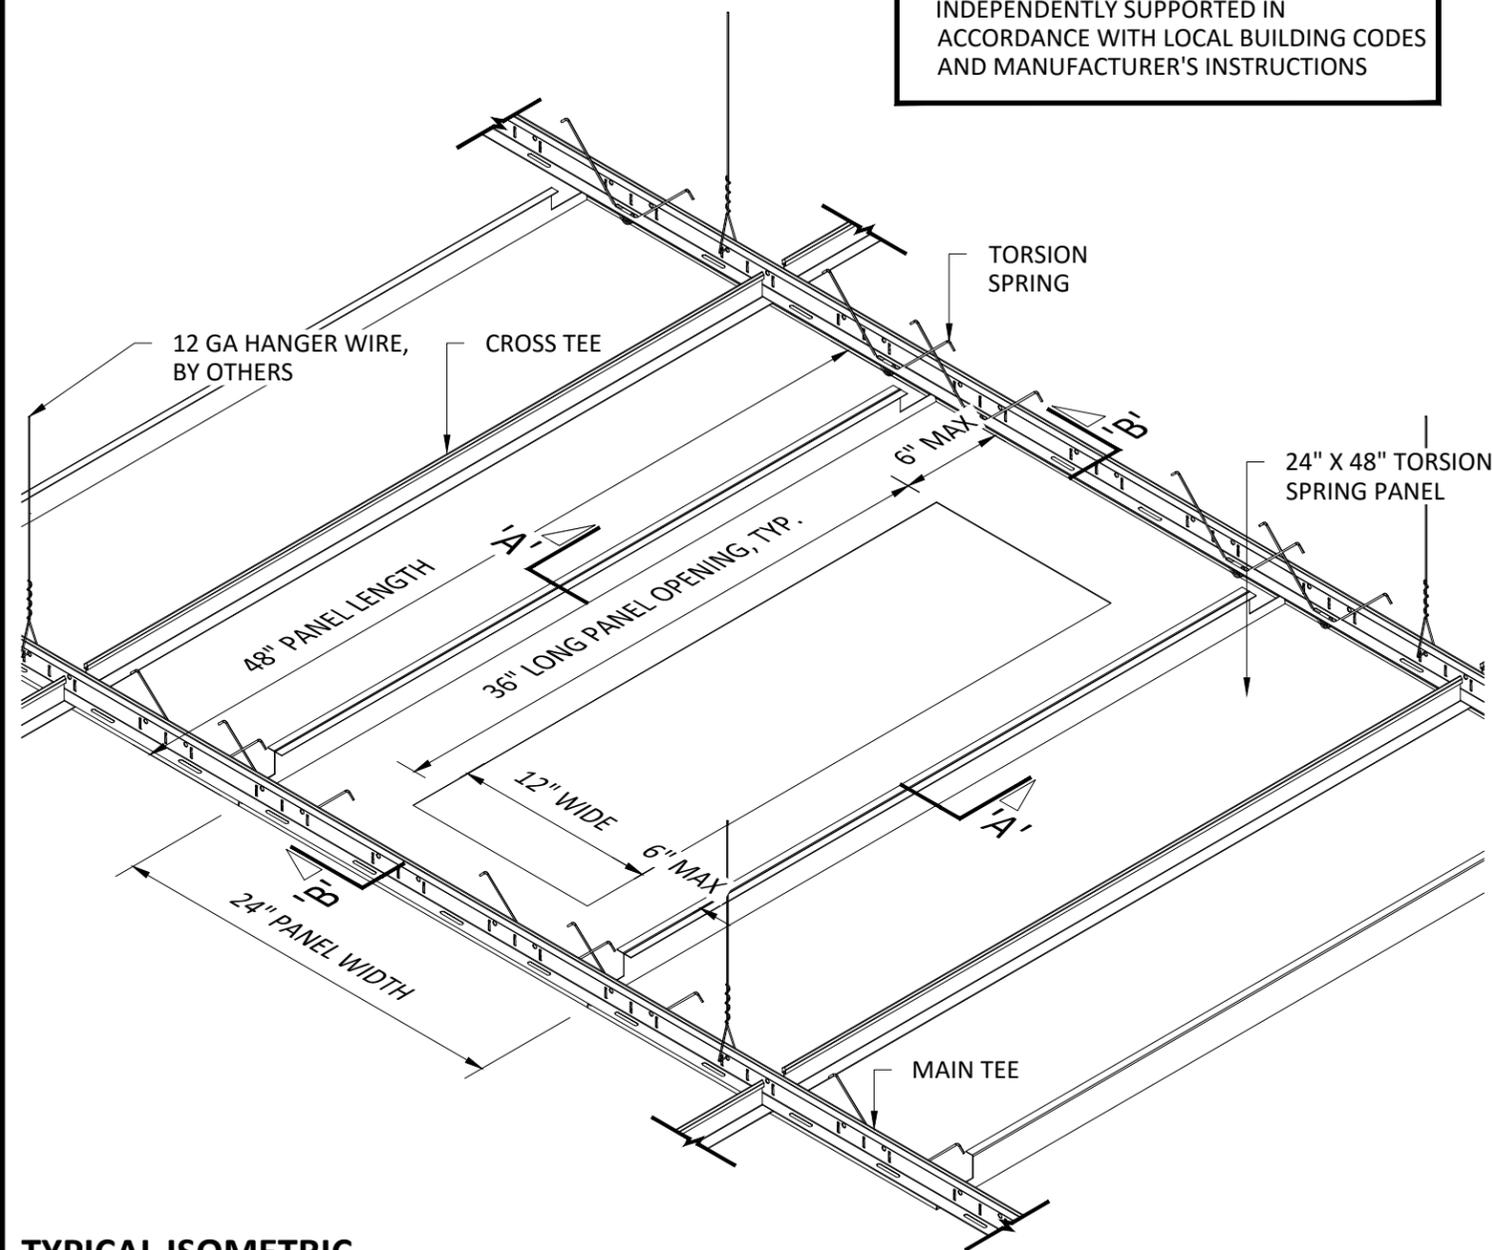


TYPICAL ISOMETRIC
 SCALE: NOT TO SCALE

INTERIOR INSTALLATION

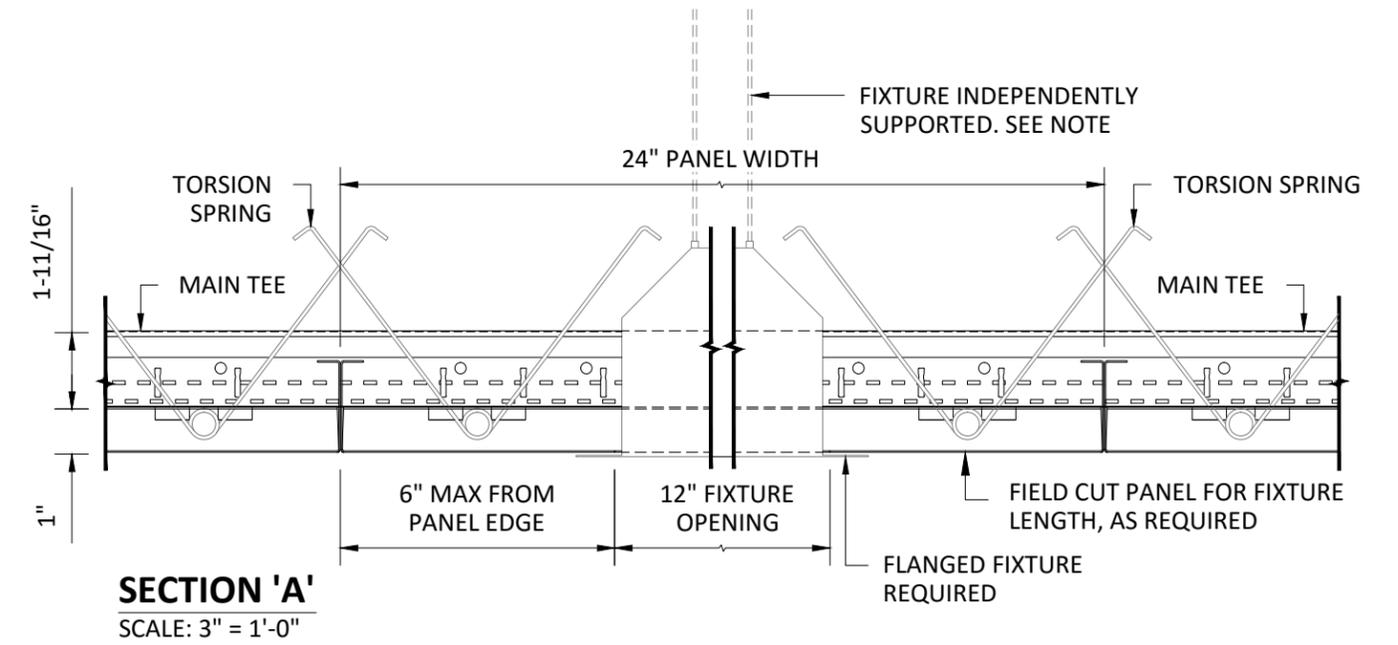

SECTION 'A'
 SCALE: 3" = 1'-0"

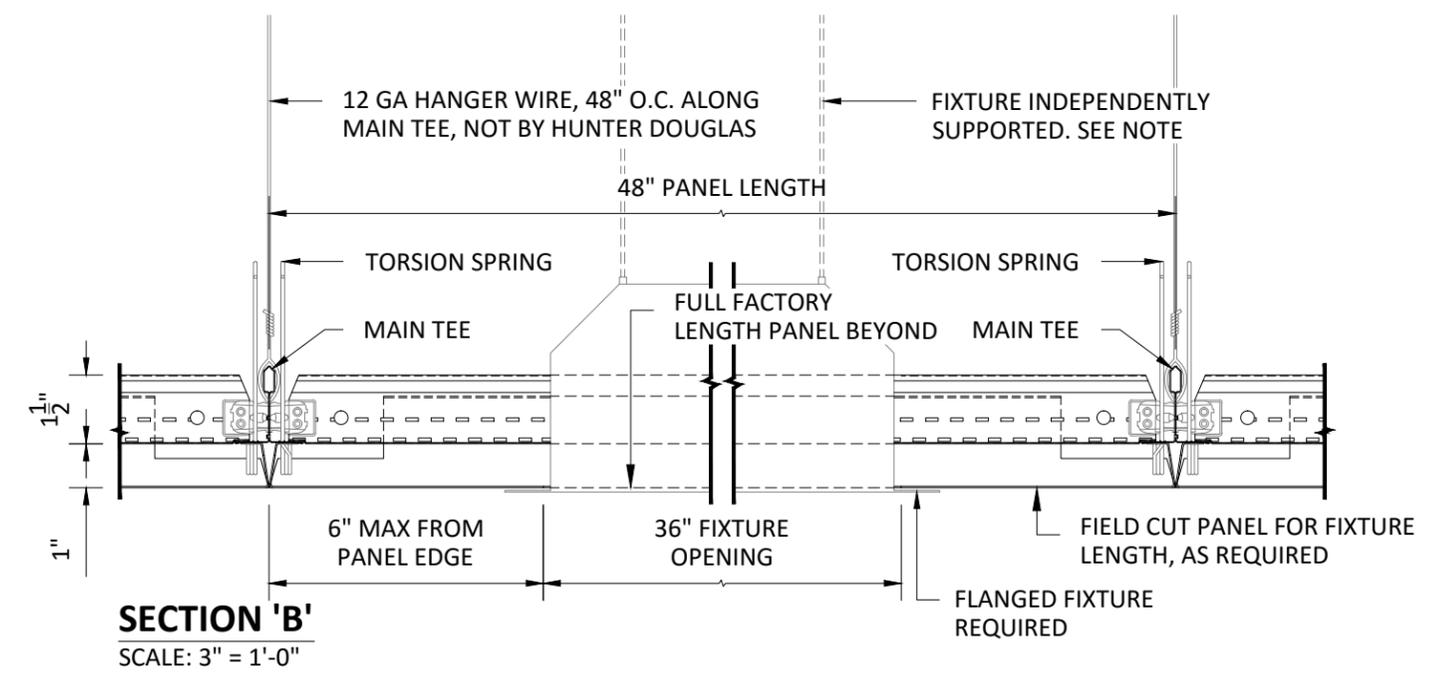

SECTION 'B'
 SCALE: 3" = 1'-0"



5015 Oakbrook Parkway, Suite 100
 Norcross, GA 30093
 T 800.366.4327
 F 770.806.0214
 HDarchitectural.com

All rights reserved. This drawing is the property of Hunter Douglas. It may not be copied or multiplied, neither wholly nor partly. It may not be submitted for perusal to third parties.

SPECIFICATIONS
 (unless noted otherwise)
 MATERIAL: .032" | .040" | .050" | .063" ALUMINUM
 FINISH: PAINT | POWDER COAT | DECORATED WOOD FINISH | LUXACOTE
 PERFORATION: SEE DETAIL A1.1 THIS SET

FIELD CUT PANEL OPENING SPECIFICATIONS
 PROJECT: TORSION SPRING PRODUCT SPECIFICATIONS
 DRAWING NUMBER: TS-A1.7
 SCALE: AS SHOWN
 DRAWN BY: HDA ENGINEERING
 DATE: 8/8/16