


INTERIOR INSTALLATION

NOTE:
ATTACHMENT TO STRUCTURE
DESIGNED AND PROVIDED BY
OTHERS, NOT BY HUNTER DOUGLAS

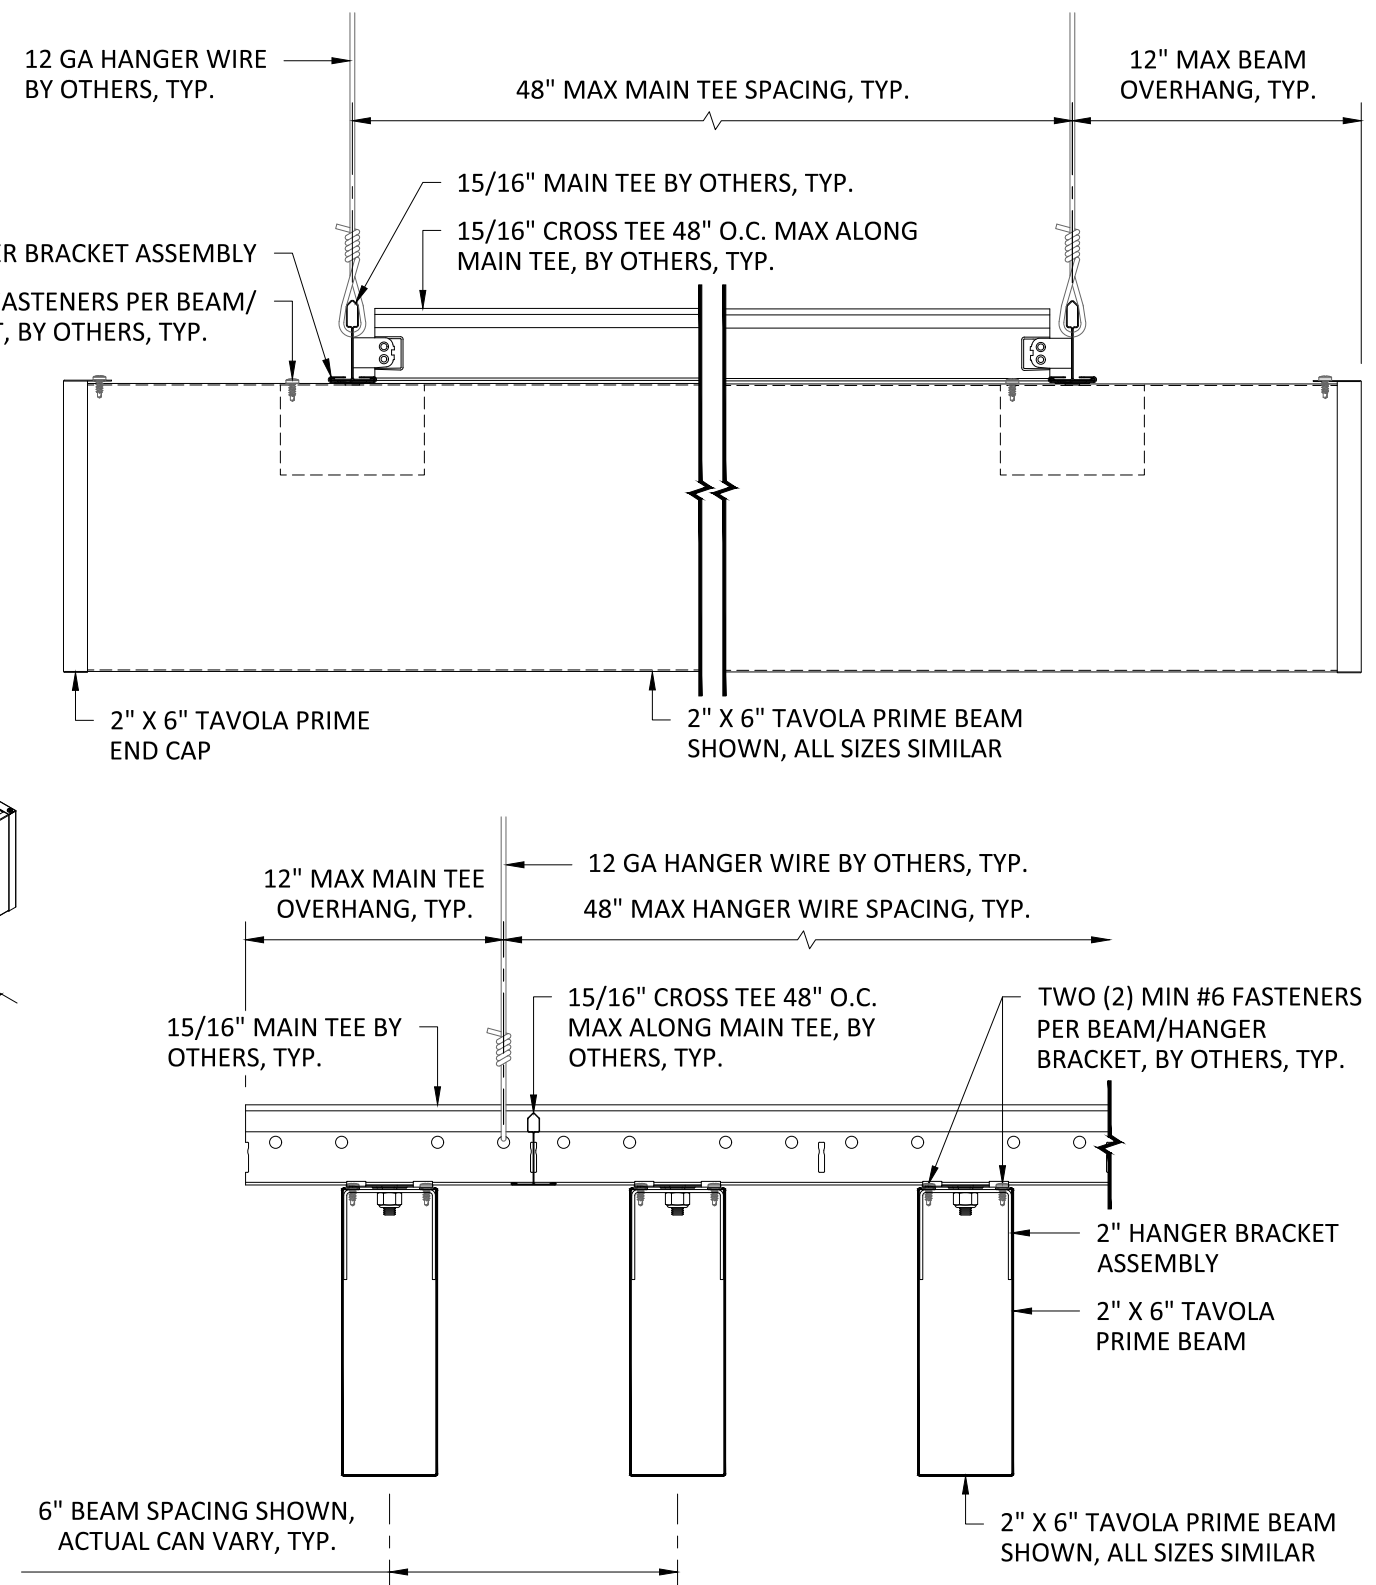

TYPICAL SECTIONS
SCALE: 3" = 1'-0"

HunterDouglas
Architectural

5015 Oakbrook Parkway, Suite 100
Norcross, GA 30093
T 800.366.4327
F 770.806.0214
HDarchitectural.com

*All rights reserved. This
drawing is the property
of Hunter Douglas. It
may not be copied or
multiplied, neither
wholly nor partly. It may
not be submitted for
perusal to third parties.*

SPECIFICATIONS

(unless noted otherwise)

MATERIAL: .025" | .032" | .040" ALUMINUM
FINISH: PAINT | POWDER COAT | DECORATED WOOD FINISH | WOOD VENEER
PERFORATION: NON-PERFORATED | #106 | #119

SUSPENSION SPECIFICATIONS

PROJECT: TAVOLA PRIME PRODUCT SPECIFICATIONS
DRAWING NUMBER: TAVOLA-PRIME-A1.2
SCALE: AS SHOWN
DRAWN BY: HDA ENGINEERING
DATE: 8/25/17