



**WALL/ BULKHEAD TERMINATIONS**  
SCALE: 6" = 1'-0"

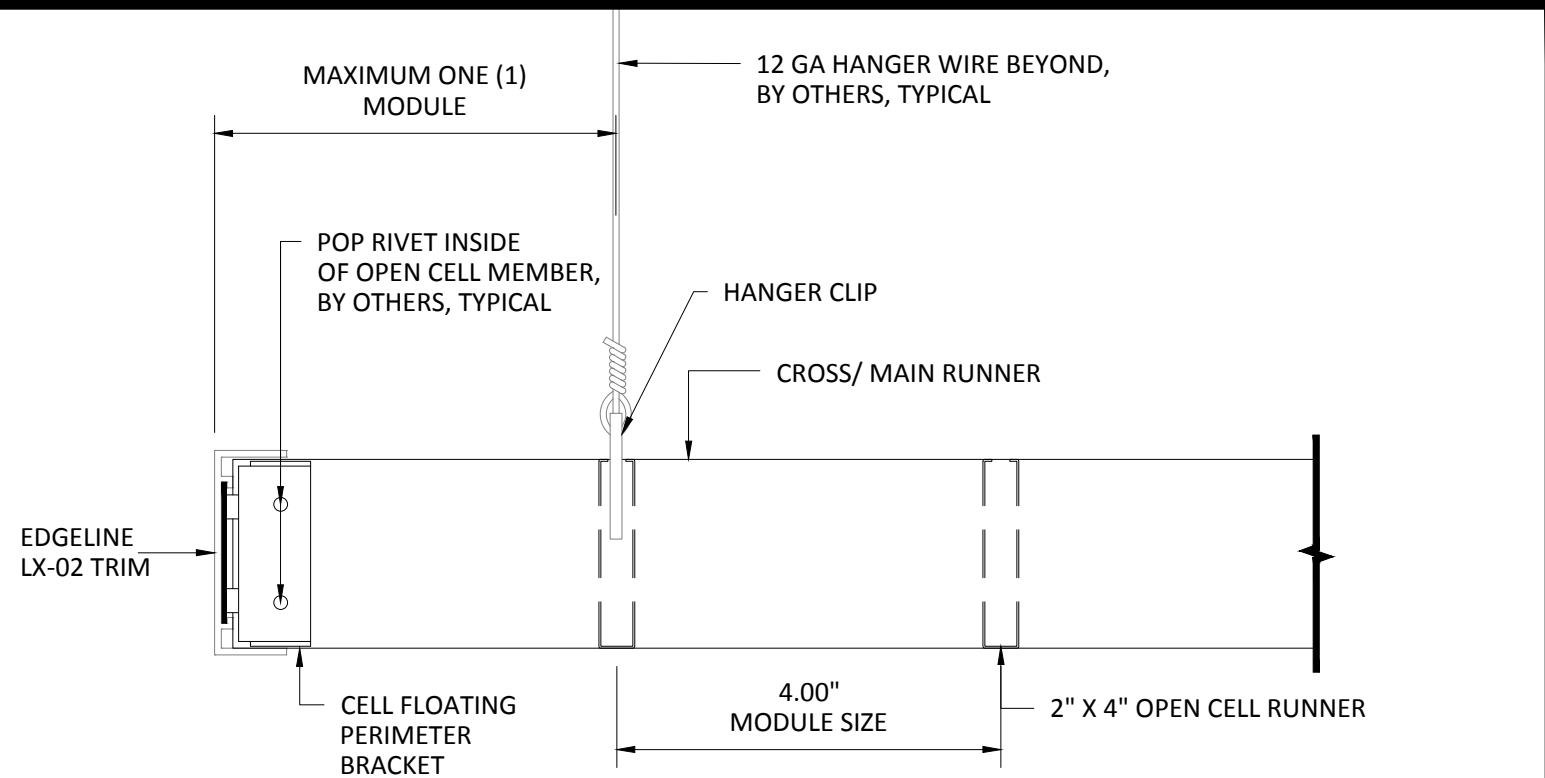


**FLOATING TRIM CONDITION #1**  
SCALE: 6" = 1'-0"

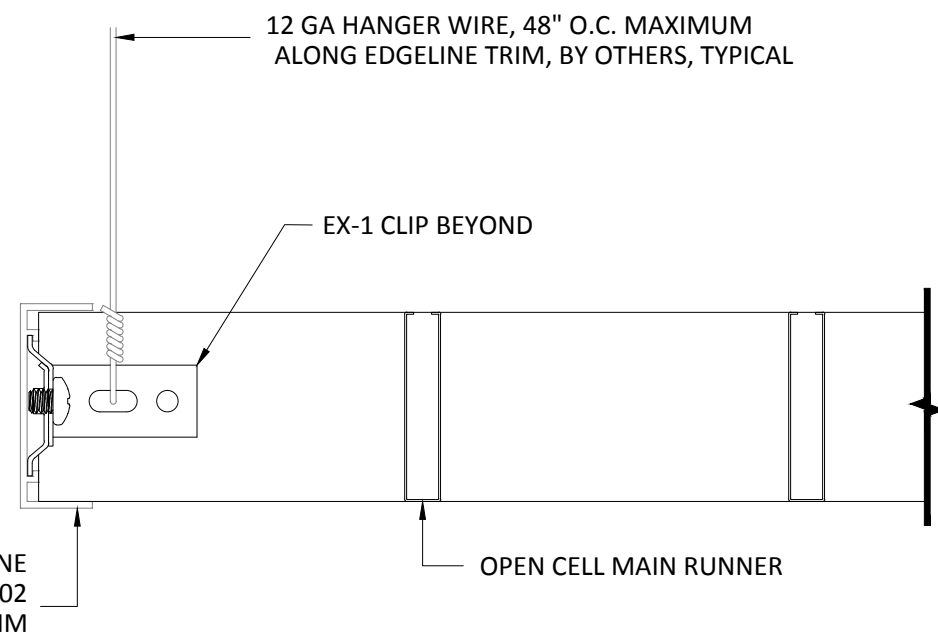

**FLOATING CONDITION #2**  
SCALE: 6" = 1'-0"

**NOTE:**  
ATTACHMENT TO STRUCTURE  
DESIGNED AND PROVIDED BY  
OTHERS, NOT BY HUNTER DOUGLAS

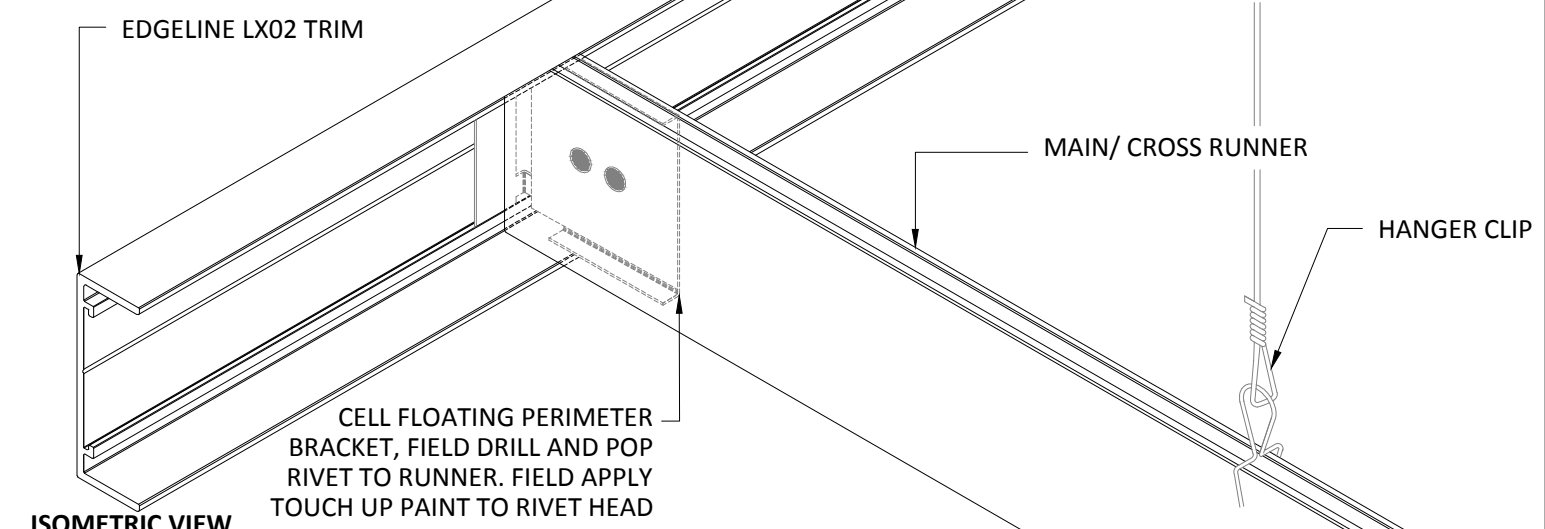

**ISOMETRIC VIEW**  
SCALE: NOT TO SCALE



5015 Oakbrook Parkway, Suite 100  
Norcross, GA 30093  
T 800.366.4327  
F 770.806.0214  
HDarchitectural.com

*All rights reserved. This drawing is the property of Hunter Douglas. It may not be copied or multiplied, neither wholly nor partly. It may not be submitted for perusal to third parties.*

**SPECIFICATIONS**  
(unless noted otherwise)  
MATERIAL: .020" ALUMINUM  
FINISH: PAINT  
PERFORATION: NOT AVAILABLE

**OPEN CELL SUSPENSION DETAILS**  
PROJECT: OPEN CELL PRODUCT SPECIFICATIONS  
DRAWING NUMBER: OPEN CELL-A1.2  
SCALE: NTS  
DRAWN BY: HDA ENGINEERING  
DATE: 8/15/16