


**DETAIL 4**

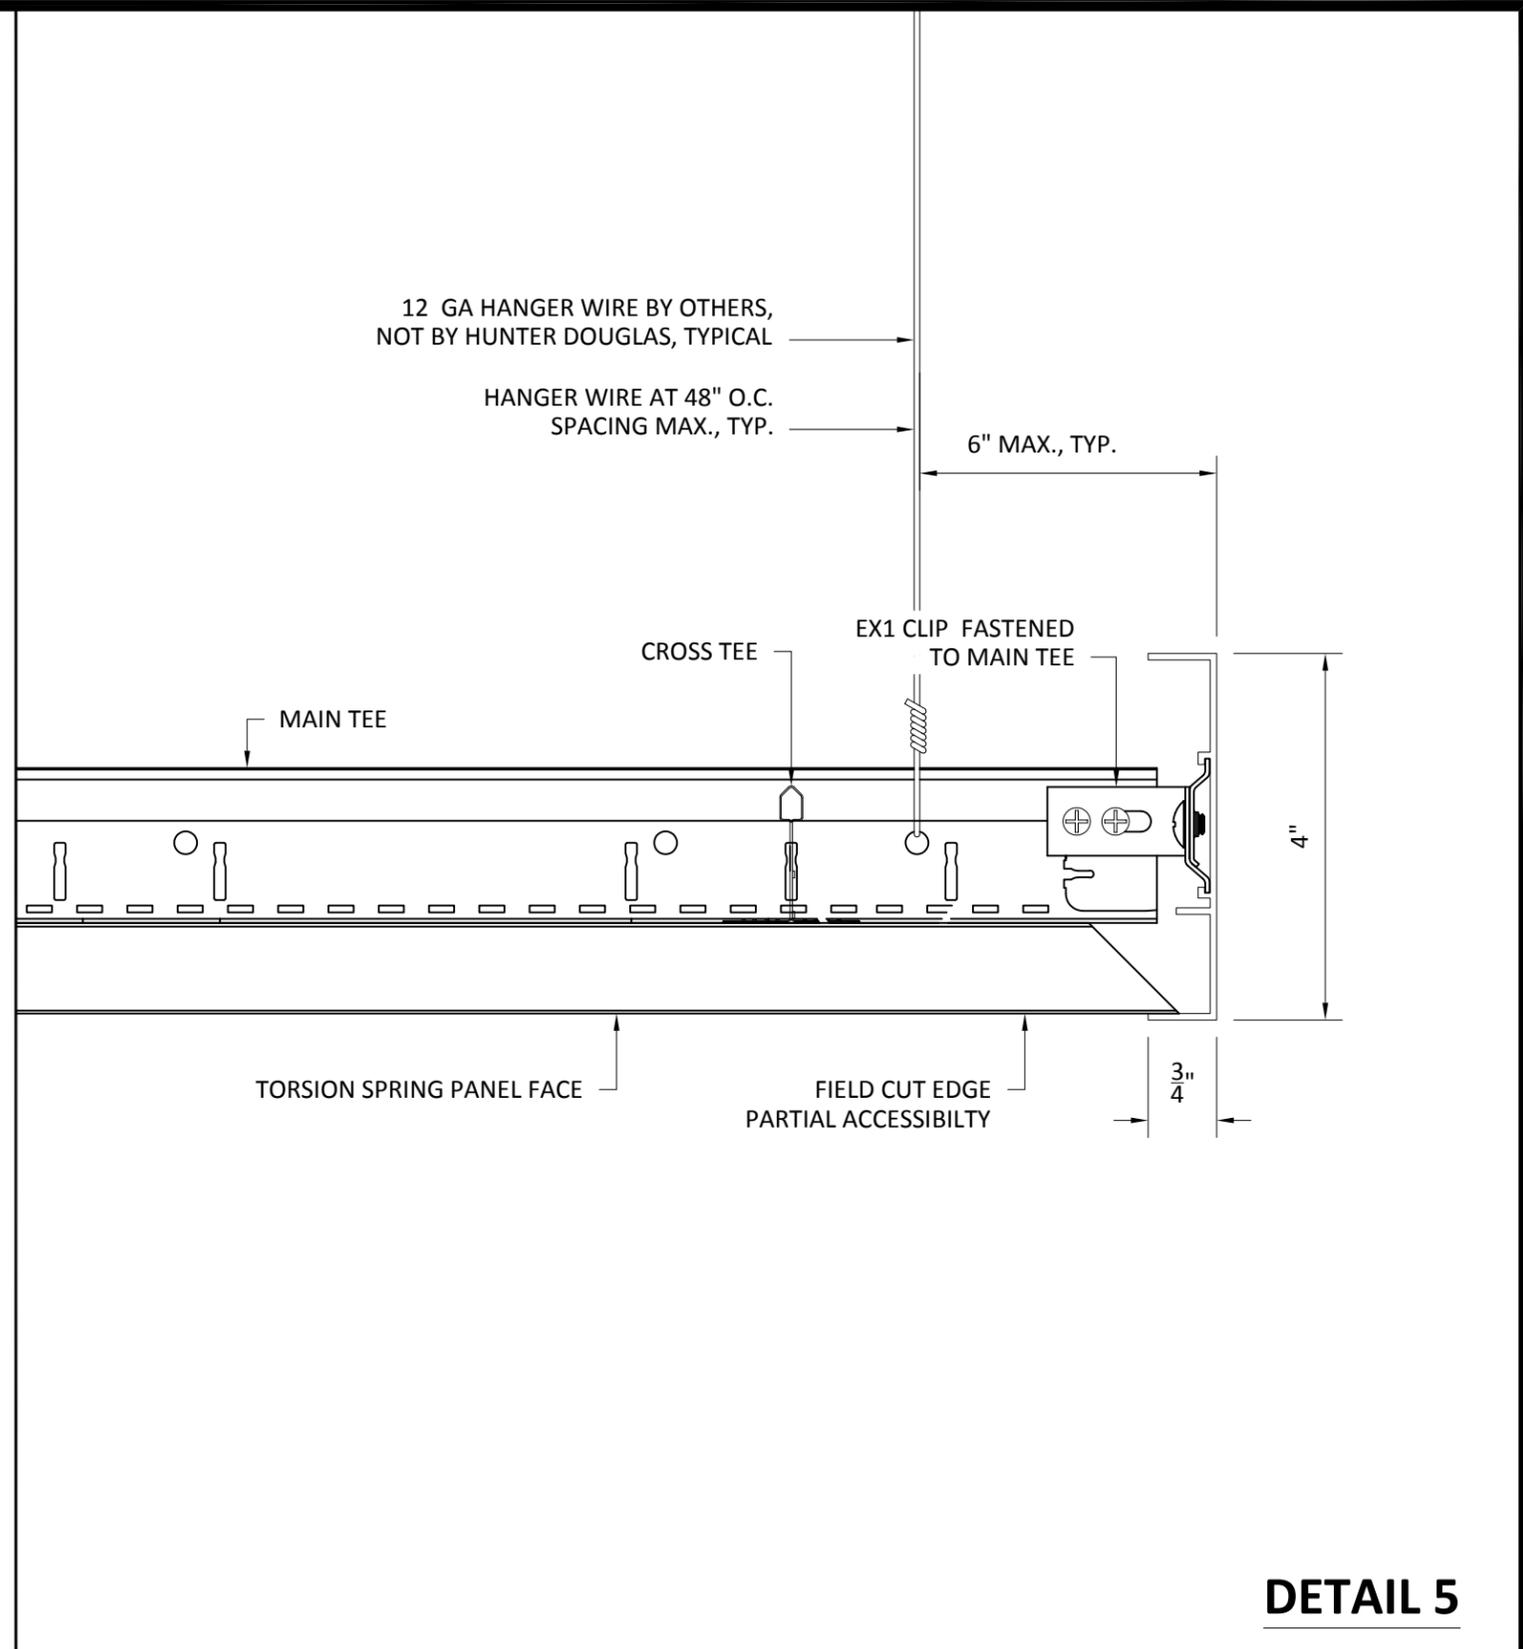

**DETAIL 5**

**HunterDouglasContract**

**CEILINGS**

5015 Oakbrook Parkway, Suite 100  
 Norcross, GA 30093  
 800-366-4327 / 770-806-9557  
 fax: 770-806-0214

*All rights reserved. This drawing is the property of Hunter Douglas and may not be copied or multiplied neither wholly nor partly. It may not be submitted for perusal to third parties either.*

[www.hunterdouglascontract.com](http://www.hunterdouglascontract.com)

**SPECIFICATIONS**  
(unless noted otherwise)

MATERIAL: EXTRUDED ALUMINUM, THICKNESS VARIES  
 FINISH: PAINT / POWDER COAT / LUXACOTE



**TOLERANCES**  
(unless noted otherwise)

DECIMAL: .0 +/- .060  
 .00 +/- .030  
 .000 +/- .010  
 FRACTIONAL: +/- 1/32"  
 ANGULAR: +/- 1/2° (.5°)

**EDGELINE AT TORSION SPRING CEILING**

PROJECT: EDGELINE PRODUCT SPECIFICATIONS  
 DRAWING NUMBER: EDGE-A1.2  
 PART NUMBER: N/A  
 SCALE: AS SHOWN  
 DATE: 8/21/14  
 DRAWN BY: HDAP ENGINEERING