



**INTERIOR INSTALLATION**

**NOTE:**  
ATTACHMENT TO STRUCTURE  
DESIGNED AND PROVIDED BY  
OTHERS, NOT BY HUNTER DOUGLAS

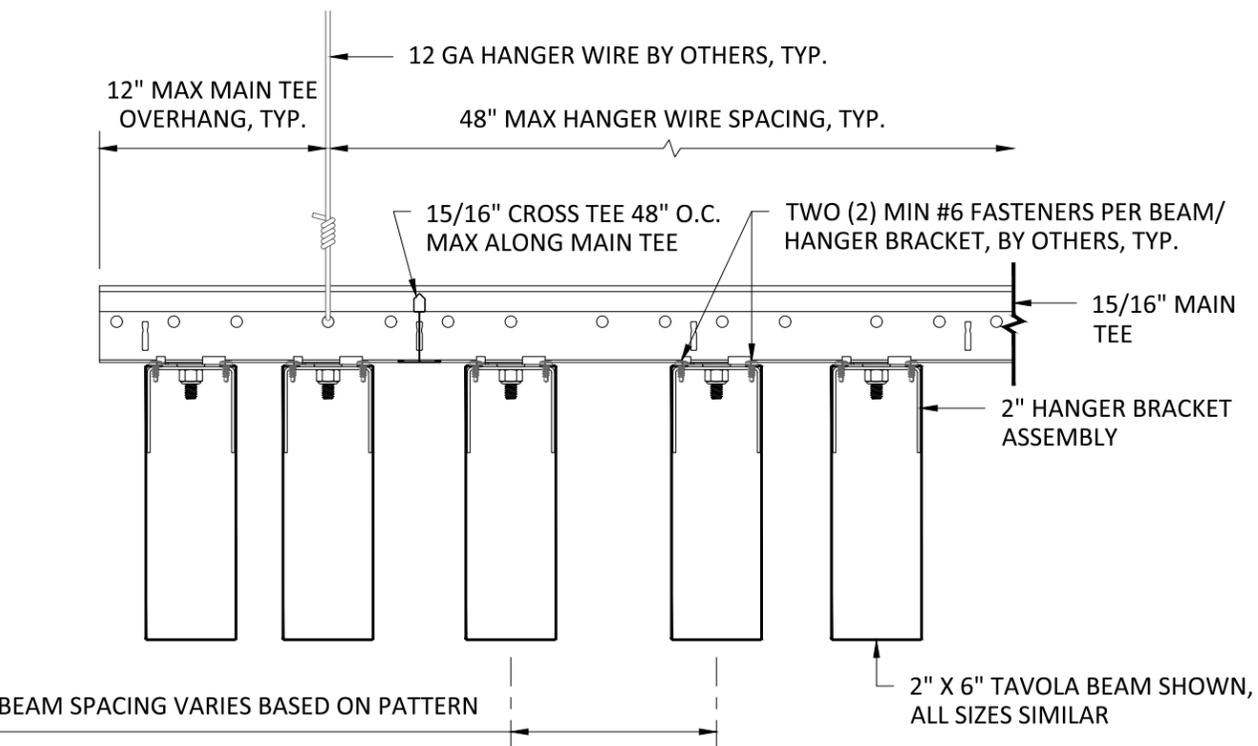

**TYPICAL SECTIONS**  
SCALE: 3" = 1'-0"

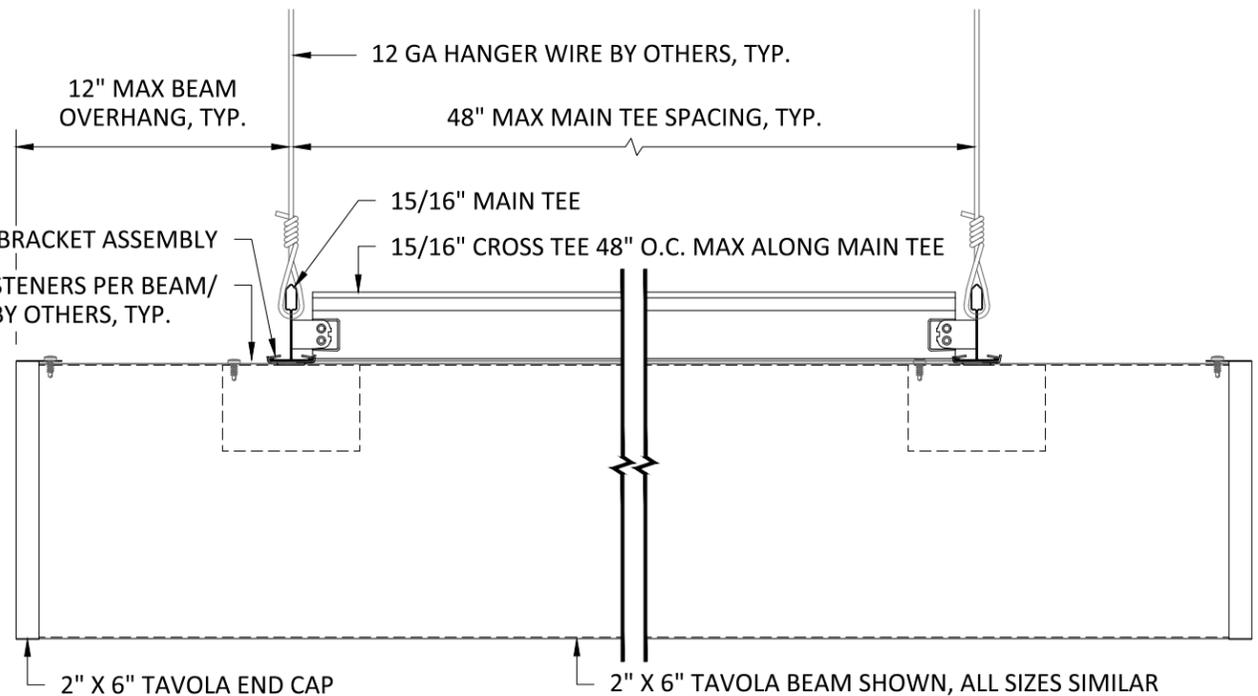

5015 Oakbrook Parkway, Suite 100  
Norcross, GA 30093  
T 800.366.4327  
F 770.806.0214  
HDarchitectural.com

*All rights reserved. This drawing is the property of Hunter Douglas. It may not be copied or multiplied, neither wholly nor partly. It may not be submitted for perusal to third parties.*

**SPECIFICATIONS**  
(unless noted otherwise)  
MATERIAL: .025" | .032" | .040" ALUMINUM  
FINISH: PAINT | POWDER COAT | DECORATED WOOD FINISH | WOOD VENEER  
PERFORATION: NON-PERFORATED | #103 | #106 | #111 | #119 | #150

**SUSPENSION SPECIFICATIONS**  
PROJECT: DIVERGENT TAVOLA BEAM PRODUCT SPECIFICATIONS  
DRAWING NUMBER: TAVODIV-A1.2  
SCALE: AS SHOWN  
DRAWN BY: HDA ENGINEERING  
DATE: 8/15/16