


TYPICAL SYSTEM SECTION

SCALE: 3" = 1'-0"

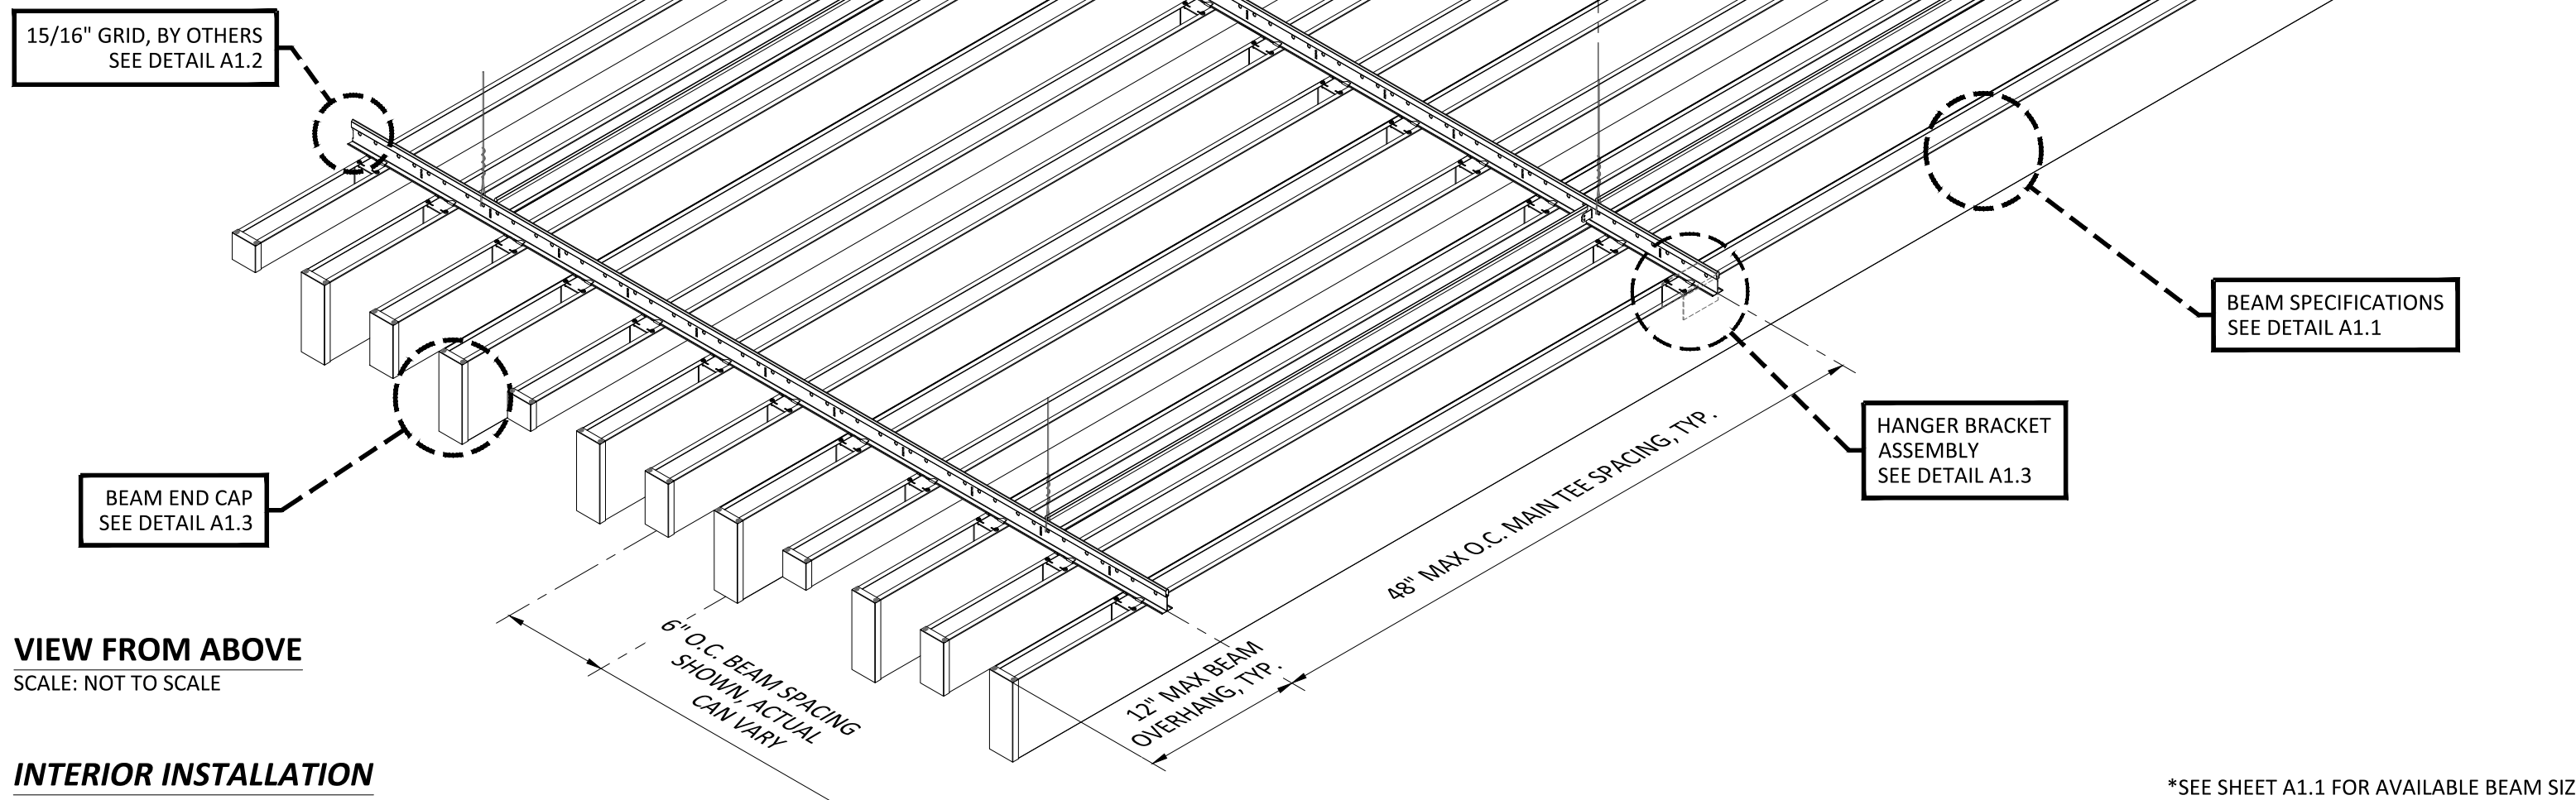

VIEW FROM ABOVE

SCALE: NOT TO SCALE

INTERIOR INSTALLATION

*SEE SHEET A1.1 FOR AVAILABLE BEAM SIZES



5015 Oakbrook Parkway, Suite 100
Norcross, GA 30093
T 800.366.4327
F 770.806.0214
HDarchitectural.com

All rights reserved. This drawing is the property of Hunter Douglas. It may not be copied or multiplied, neither wholly nor partly. It may not be submitted for perusal to third parties.

SPECIFICATIONS

(unless noted otherwise)

MATERIAL: .025" | .032" | .040" ALUMINUM

FINISH: PAINT | POWDER COAT | DECORATED WOOD FINISH | WOOD VENEER

PERFORATION: NON-PERFORATED | #103 | #106 | #111 | #119 | #150

OVERALL ISOMETRIC VIEW

PROJECT: TAVOLA LEVELS SPECIFICATIONS

DRAWING NUMBER: TAVOLEV-A1.0

SCALE: AS SHOWN

DRAWN BY: HDA ENGINEERING

DATE: 8/15/16