

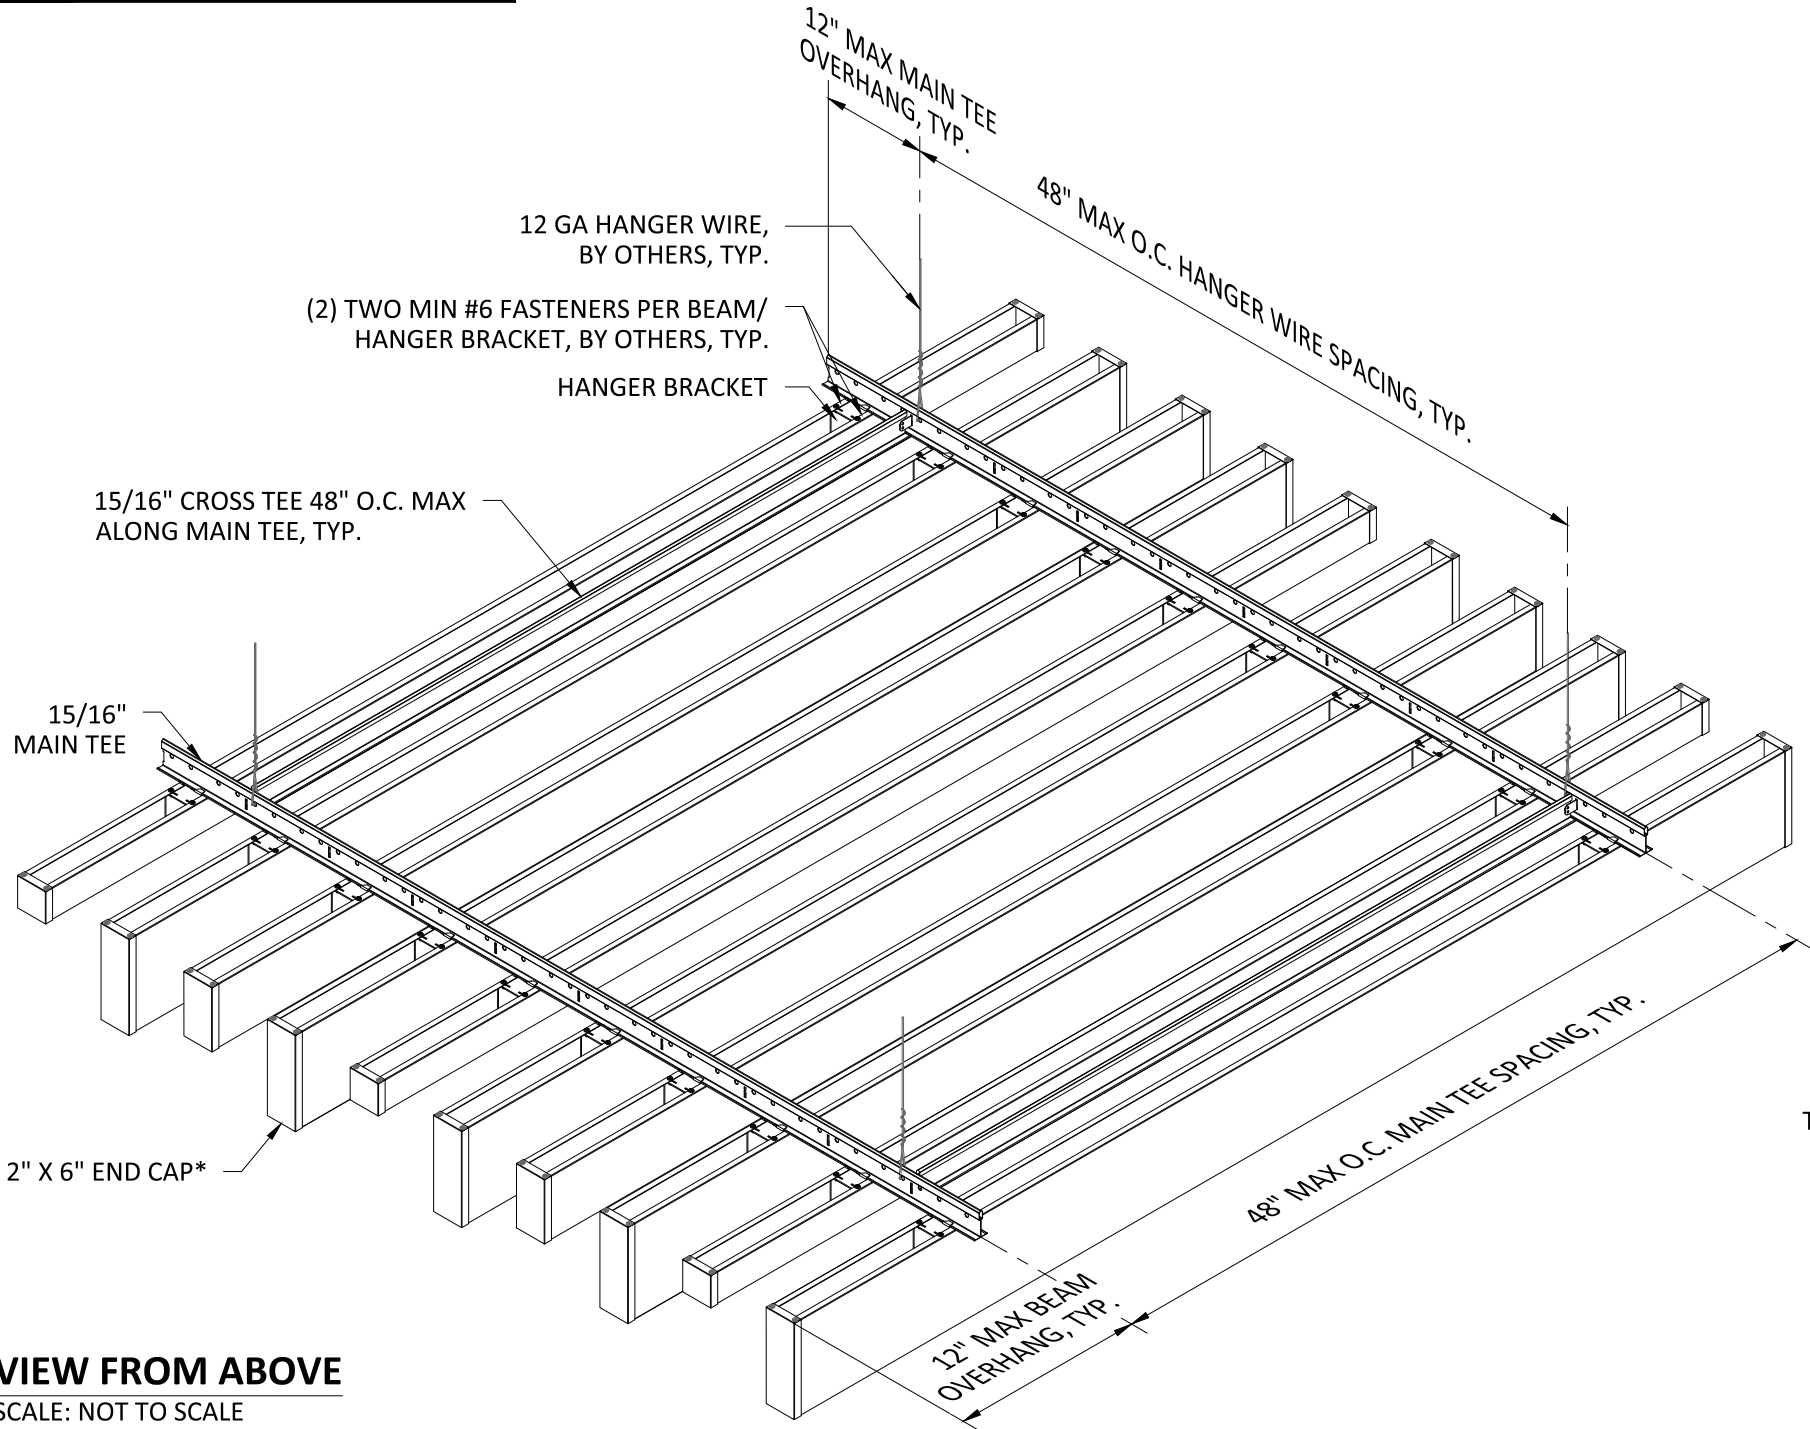


NOTE:
ATTACHMENT TO STRUCTURE
DESIGNED AND PROVIDED BY
OTHERS, NOT BY HUNTER DOUGLAS

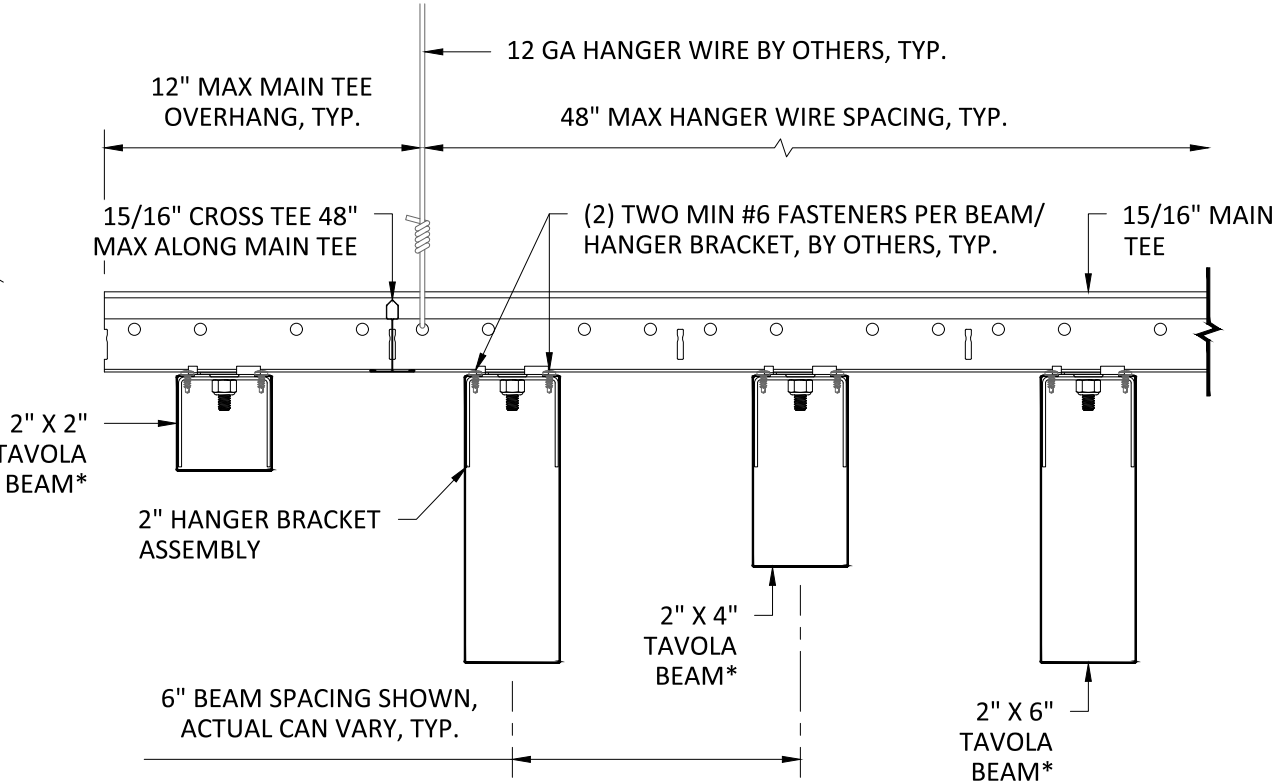

VIEW FROM ABOVE
SCALE: NOT TO SCALE

INTERIOR INSTALLATION

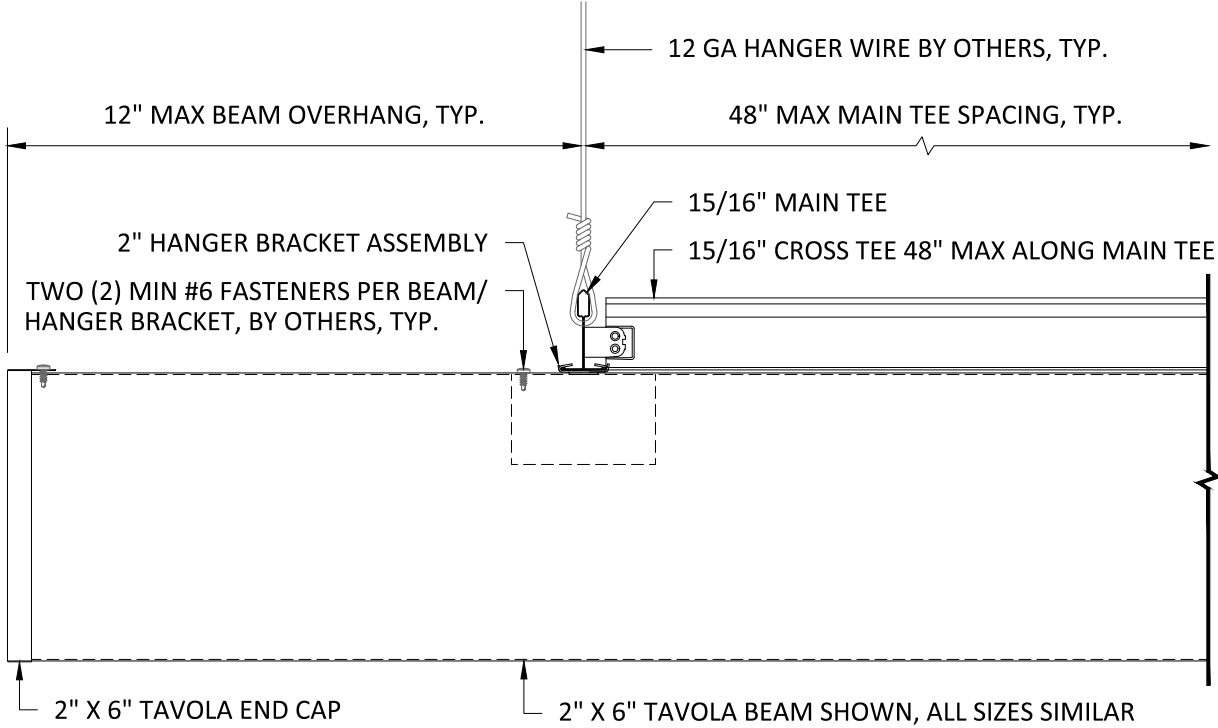

TYPICAL SECTIONS
SCALE: 3" = 1'-0"

*SEE SHEET A1.1 FOR AVAILABLE BEAM SIZES



5015 Oakbrook Parkway, Suite 100
Norcross, GA 30093
T 800.366.4327
F 770.806.0214
HDarchitectural.com

All rights reserved. This drawing is the property of Hunter Douglas. It may not be copied or multiplied, neither wholly nor partly. It may not be submitted for perusal to third parties.

SPECIFICATIONS
(unless noted otherwise)

MATERIAL: .025" | .032" | .040" ALUMINUM
FINISH: PAINT | POWDER COAT | DECORATED WOOD FINISH | WOOD VENEER
PERFORATION: NON-PERFORATED | #103 | #106 | #111 | #119 | #150

SUSPENSION SPECIFICATIONS
PROJECT: TAVOLA LEVELS SPECIFICATIONS
DRAWING NUMBER: TAVOLEV-A1.2
SCALE: AS SHOWN
DRAWN BY: HDA ENGINEERING
DATE: 8/15/16