
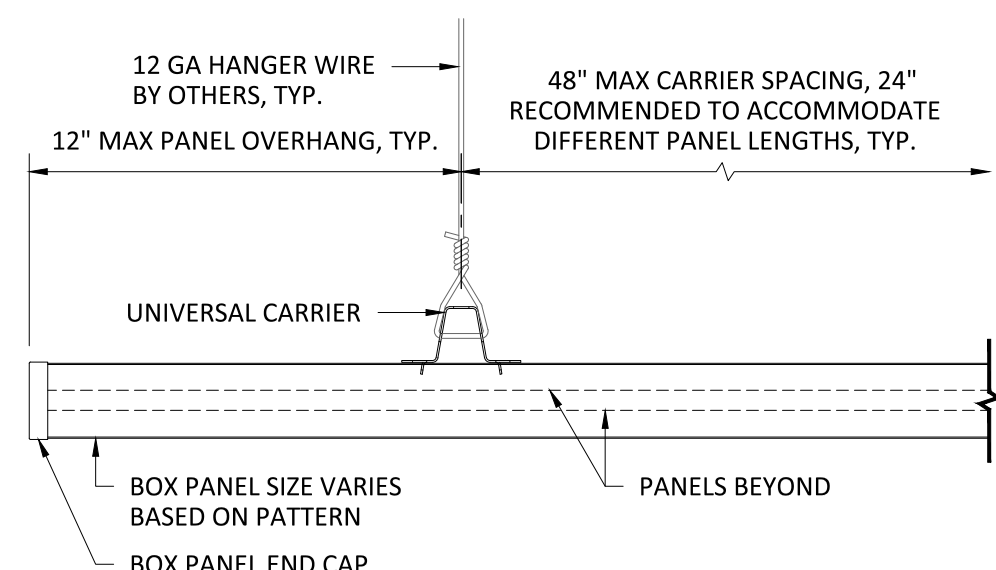


INTERIOR INSTALLATION

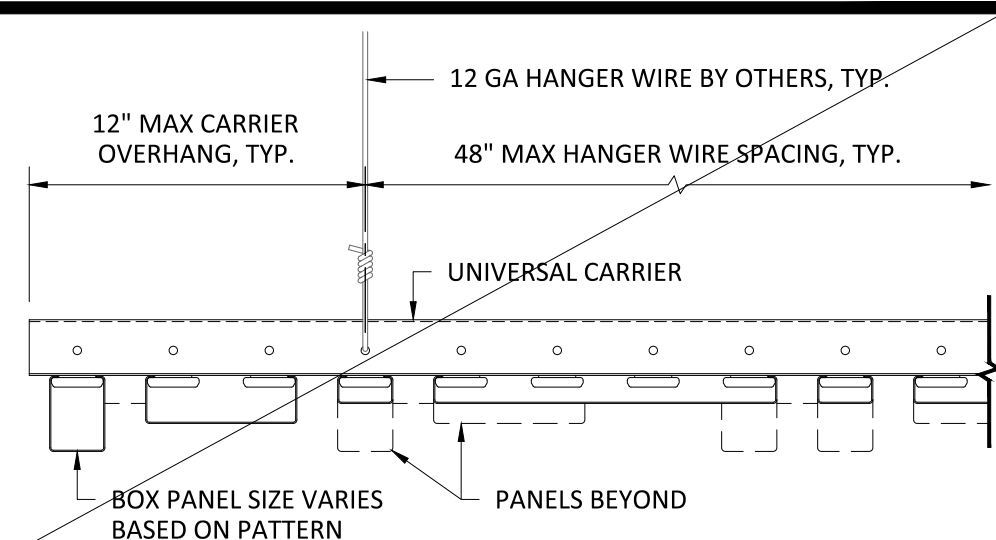

TYPICAL SECTIONS SCALE: 3" = 1'-0"

*SEE SHEETS A1.5 - A1.9 FOR PATTERNS

NOTE:
ATTACHMENT TO STRUCTURE
DESIGNED AND PROVIDED BY
OTHERS, NOT BY HUNTER DOUGLAS



5015 Oakbrook Parkway, Suite 100
Norcross, GA 30093
T 800.366.4327
F 770.806.0214
HDarchitectural.com

All rights reserved. This drawing is the property of Hunter Douglas. It may not be copied or multiplied, neither wholly nor partly. It may not be submitted for perusal to third parties.

SPECIFICATIONS (unless noted otherwise)

MATERIAL: SEE DETAIL A1.1 THIS SET FOR MULTI-BOX PANELS | .040" ALUMINUM
UNIVERSAL CARRIER
FINISH: PAINT | POWDER COAT | DECORATED WOOD FINISH | WOOD VENEER | LUXACOTE
PERFORATION: SEE DETAIL A1.1 THIS SET

SUSPENSION SPECIFICATIONS

PROJECT: MULTI-BOX NETWORKS PRODUCT SPECIFICATIONS
DRAWING NUMBER: MULTI-BOX NET-A1.2
SCALE: AS SHOWN
DRAWN BY: HDA ENGINEERING
DATE: 8/15/16