


INSTALLATION ORDER

STEP 1: INSTALL 8' MAIN RUNNERS ON 48" CENTERS

STEP 2: INSTALL 4' CROSS RUNNERS BETWEEN MAIN RUNNERS ON 24" CENTERS

STEP 3: INSTALL 2' CROSS RUNNERS BETWEEN 4' CROSS RUNNERS ON 48" CENTERS

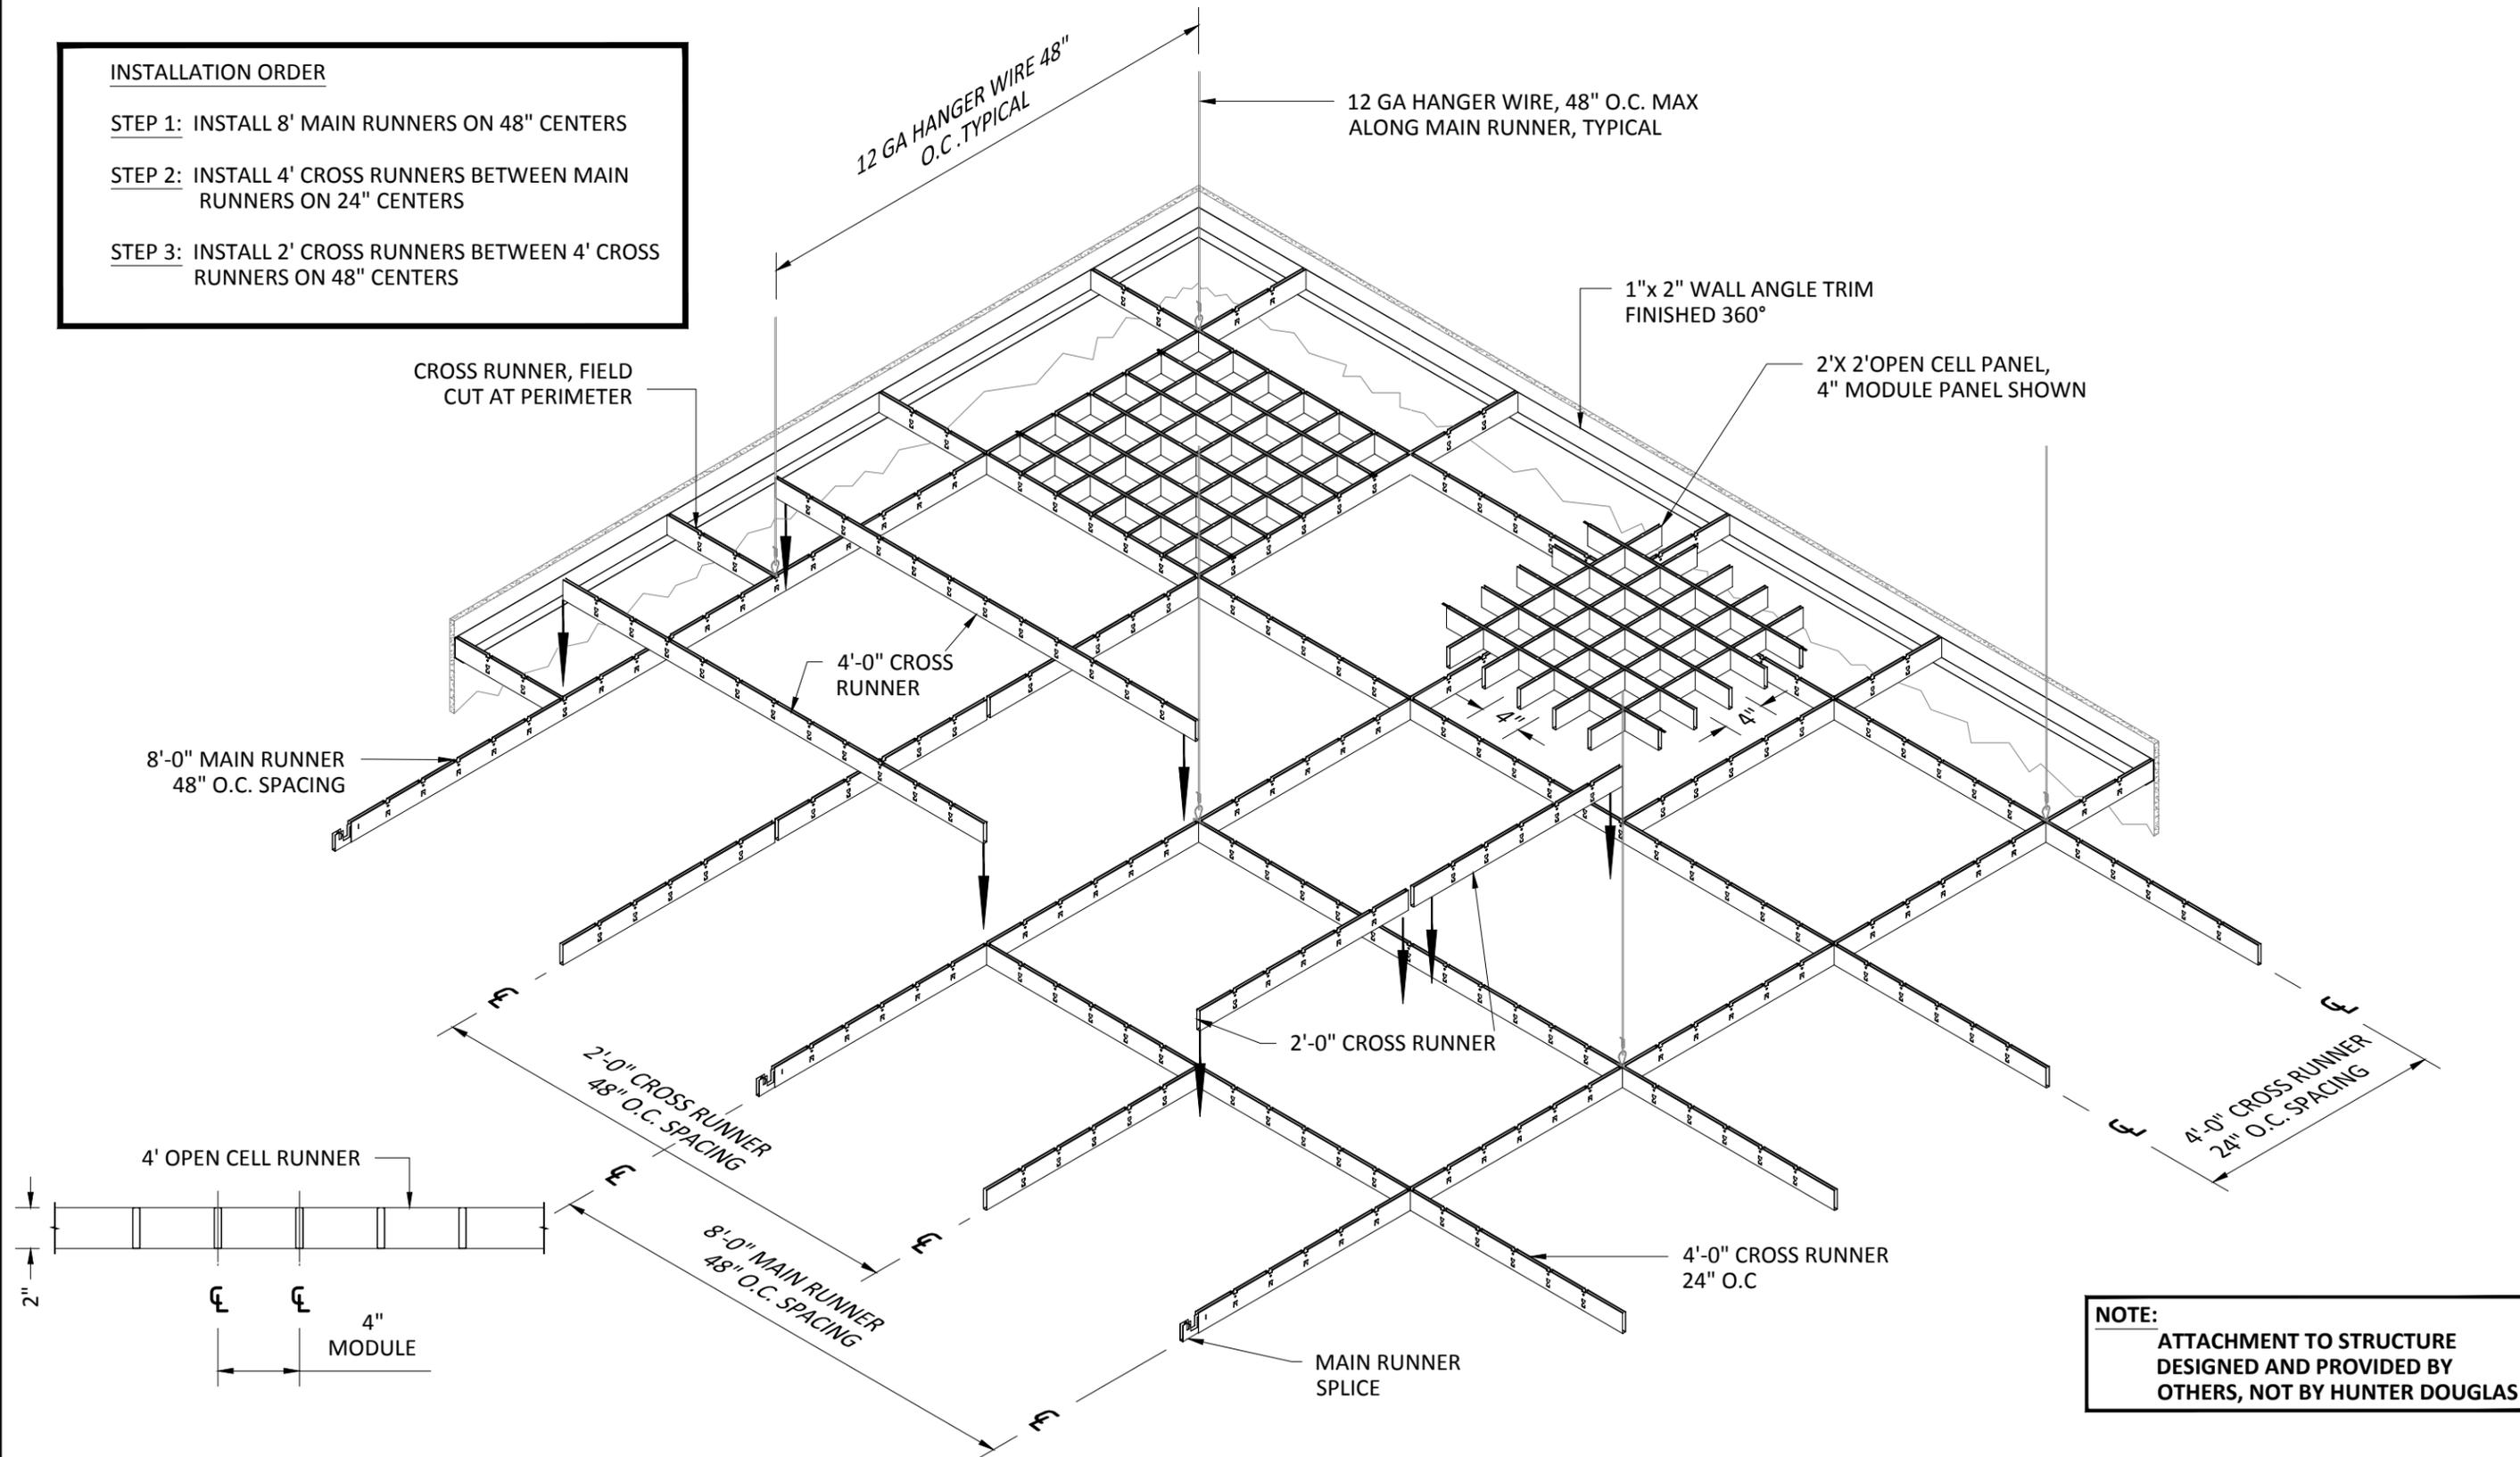

5015 Oakbrook Parkway, Suite 100
Norcross, GA 30093
T 800.366.4327
F 770.806.0214
HDarchitectural.com

All rights reserved. This drawing is the property of Hunter Douglas. It may not be copied or multiplied, neither wholly nor partly. It may not be submitted for perusal to third parties.

SPECIFICATIONS

(unless noted otherwise)

MATERIAL: .020" ALUMINUM

FINISH: PAINT

PERFORATION: NOT AVAILABLE

TYPICAL ASSEMBLY

PROJECT: OPEN CELL PRODUCT SPECIFICATIONS

DRAWING NUMBER: OPEN CELL-A1.1

SCALE: NTS

DRAWN BY: HDA ENGINEERING

DATE: 8/15/16