


# DETAIL 'A'

SCALE: 1-1/2" = 1'-0"

PANEL SPECIFICATIONS  
SEE DETAIL A1.1 THRU A1.4

WALL TRIM CONDITIONS  
SEE DETAIL A1.5

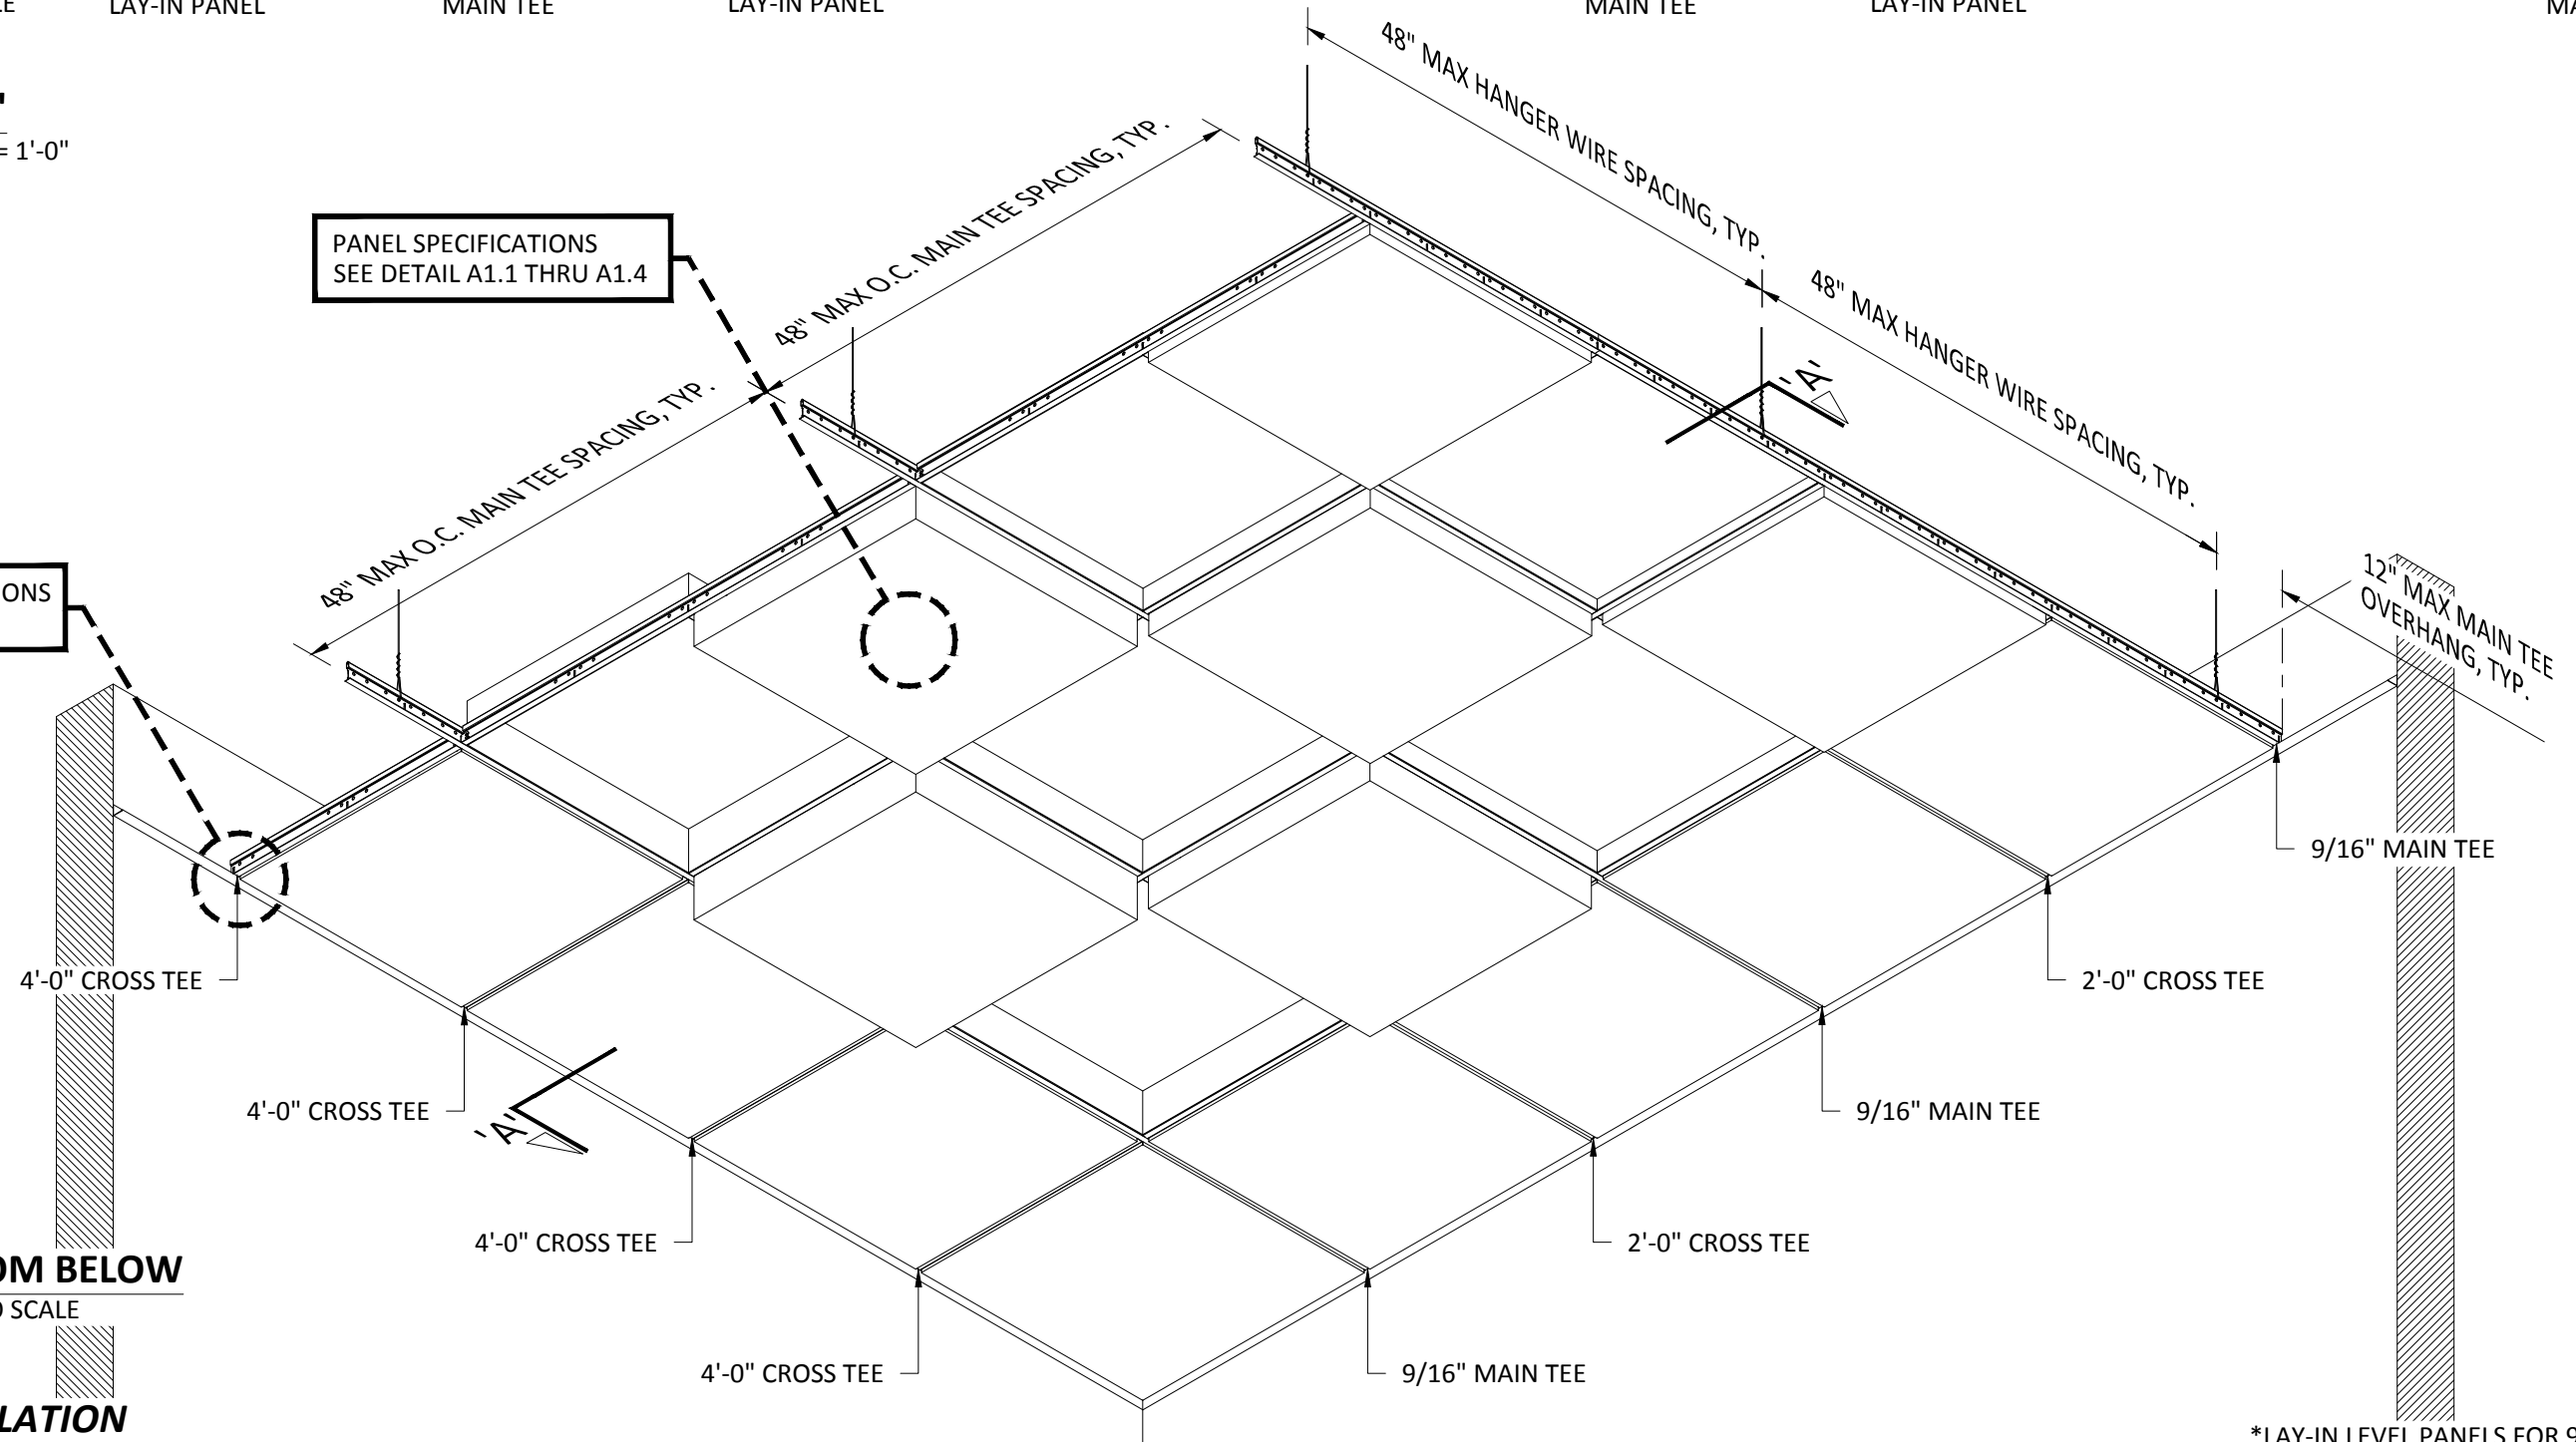

## VIEW FROM BELOW

SCALE: NOT TO SCALE

## INTERIOR INSTALLATION

\*LAY-IN LEVEL PANELS FOR 9/16" GRID SHOWN

# HunterDouglasContract

## CEILINGS

5015 Oakbrook Parkway, Suite 100  
Norcross, GA 30093  
800-366-4327 / 770-806-9557  
fax: 770-806-0214

All rights reserved. This drawing is the property of Hunter Douglas and may not be copied or multiplied neither wholly nor partly. It may not be submitted for perusal to third parties either.

www.hunterdouglascontract.com

## SPECIFICATIONS

(unless noted otherwise)

MATERIAL: 0.032" ALUMINUM LAY-IN LEVELS PANEL

FINISH: PAINT / POWDER COAT / DECORATED WOOD FINISH

PERFORATION: SEE DETAIL A1.1 ON LAY-IN STORYBOARD SET

## TOLERANCES

(unless noted otherwise)

DECIMAL: .0 +/- .060

.00 +/- .030

.000 +/- .010

FRACTIONAL: +/- 1/32"

ANGULAR: +/- 1/2° (.5°)

**LUXALON**  
METAL CEILINGS

**WoodWright**  
WOOD CEILINGS

**Techstyle**  
ACOUSTICAL CEILINGS

## OVERALL ISOMETRIC VIEW

PROJECT: LAY-IN LEVELS PRODUCT SPECIFICATIONS

DRAWING NUMBER: LAY-IN-LEVELS-A1.0

PART NUMBER: N/A

SCALE: AS SHOWN

DATE: 8/20/14

DRAWN BY: HDAP ENGINEERING