



**DETAIL 'A'**  
SCALE: 3" = 1'-0"

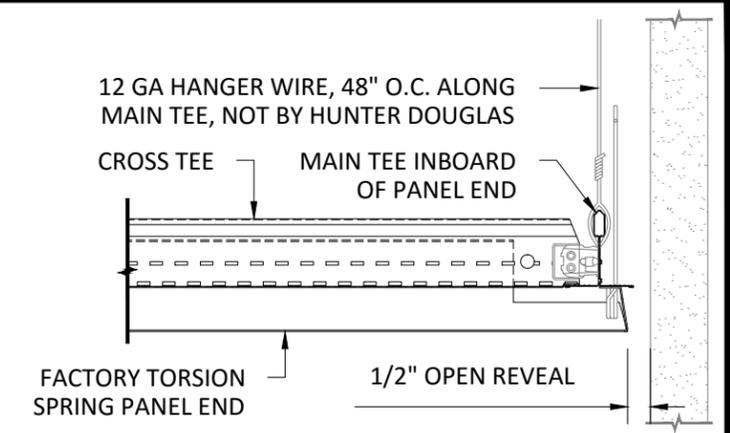

**DETAIL 'B'**  
SCALE: 3" = 1'-0"

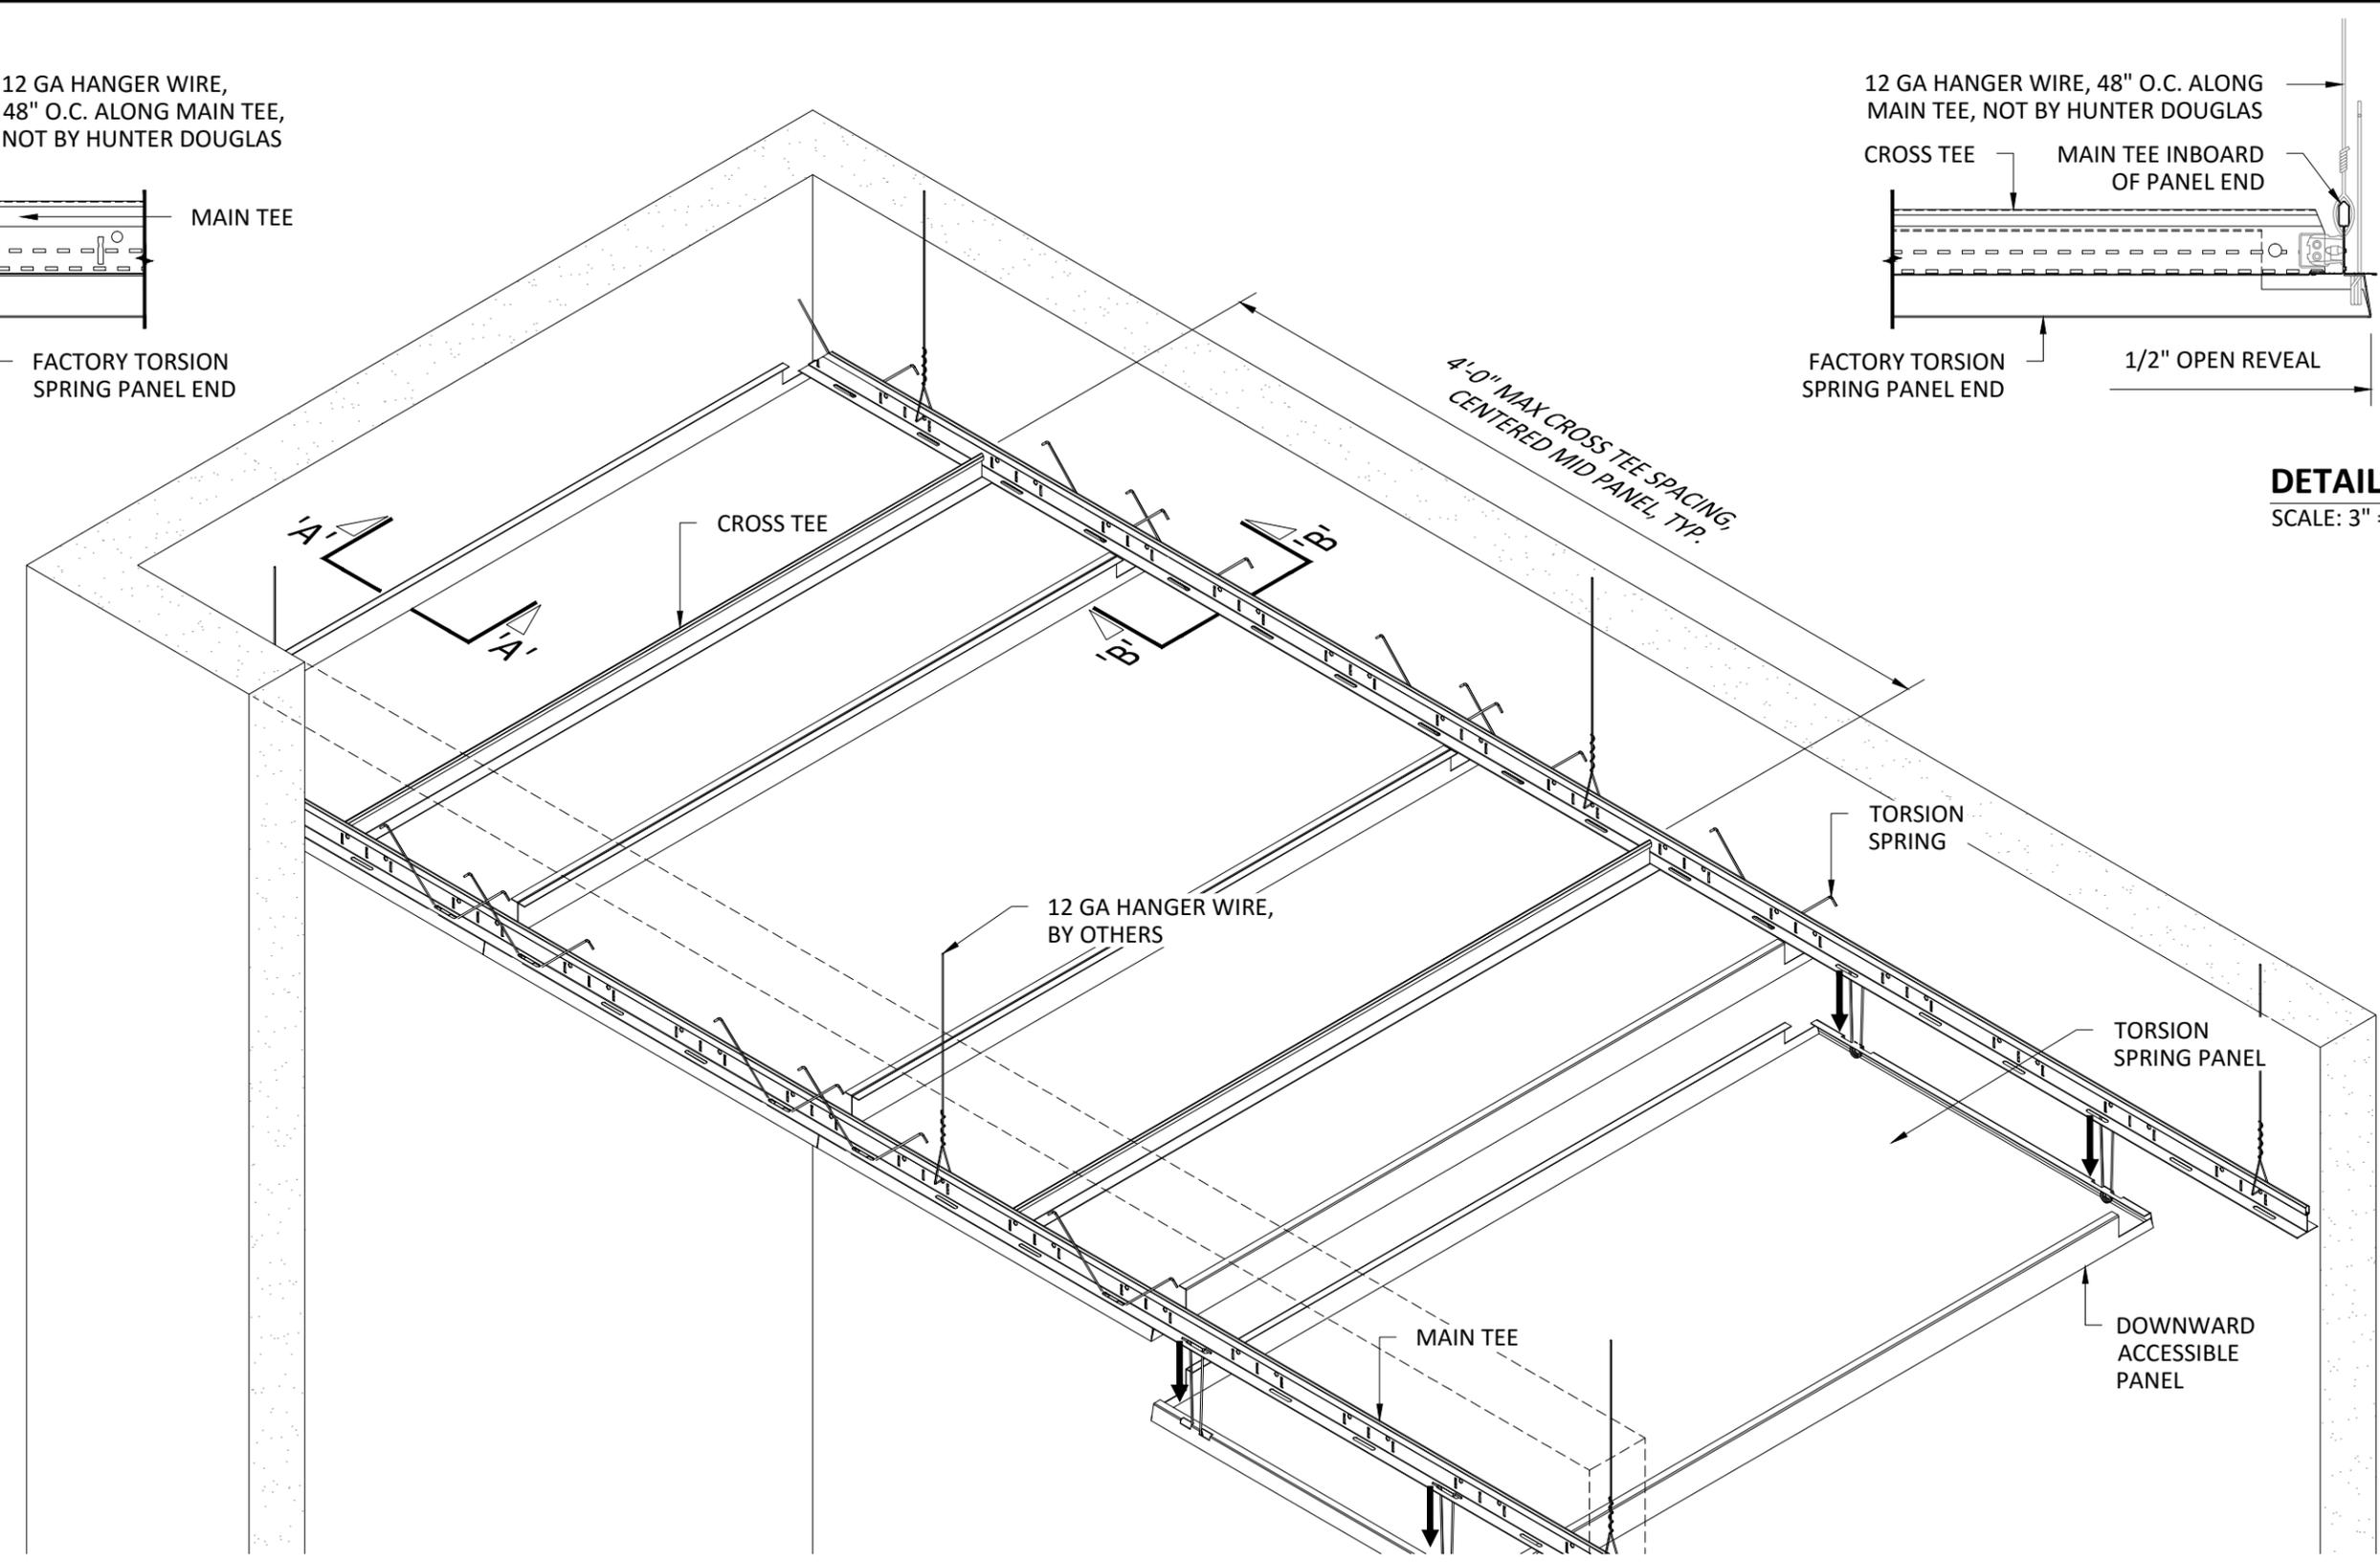

5015 Oakbrook Parkway, Suite 100  
Norcross, GA 30093  
T 800.366.4327  
F 770.806.0214  
HDarchitectural.com

*All rights reserved. This drawing is the property of Hunter Douglas. It may not be copied or multiplied, neither wholly nor partly. It may not be submitted for perusal to third parties.*

**SPECIFICATIONS**  
(unless noted otherwise)

MATERIAL: .032" | .040" | .050" | .063" ALUMINUM  
FINISH: PAINT | POWDER COAT | DECORATED WOOD FINISH | LUXACOTE  
PERFORATION: SEE DETAIL A1.1 THIS SET

**CORRIDOR PANEL SPECIFICATIONS**

PROJECT: TORSION SPRING PRODUCT SPECIFICATIONS  
DRAWING NUMBER: TS-A1.5  
SCALE: AS SHOWN  
DRAWN BY: HDA ENGINEERING  
DATE: 8/8/16