



## INTERIOR INSTALLATION

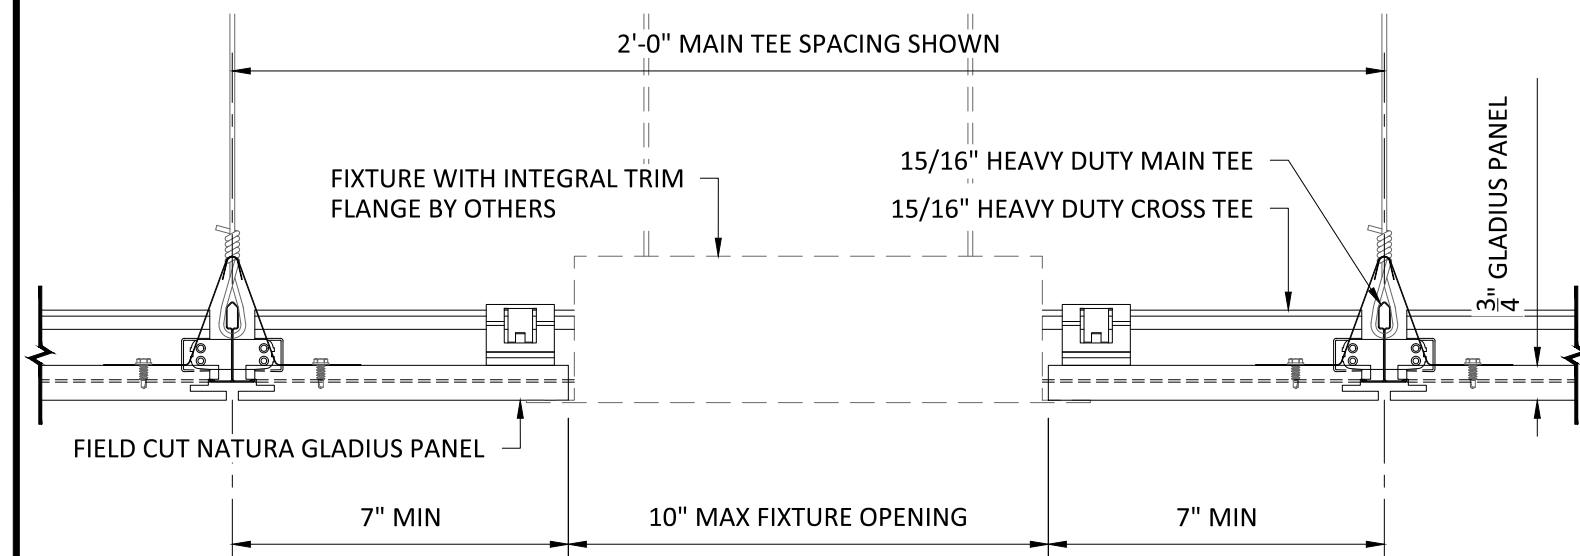

DETAIL 'A'  
SCALE: 3" = 1'-0"

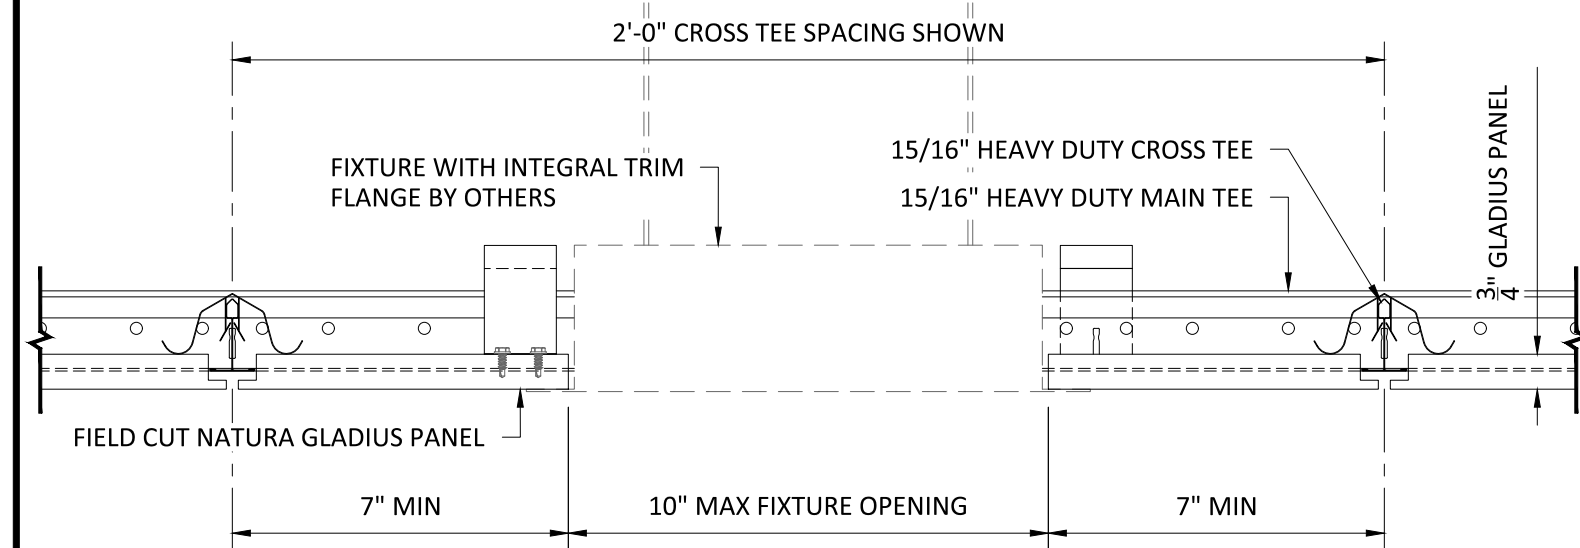

DETAIL 'B'  
SCALE: 3" = 1'-0"

\*2' X 2' NATURA NEO GLADIUS PANEL SHOWN, ALL SIZES SIMILAR

**HunterDouglas**  
Architectural

5015 Oakbrook Parkway, Suite 100  
Norcross, GA 30093  
T 800.366.4327  
F 770.806.0214  
HDarchitectural.com

*All rights reserved. This  
drawing is the property  
of Hunter Douglas. It  
may not be copied or  
multiplied, neither  
wholly nor partly. It may  
not be submitted for  
perusal to third parties.*

## SPECIFICATIONS (unless noted otherwise)

MATERIAL: 3/4" FIRE RATED PARTICLE BOARD  
FINISH: WOOD VENEER  
PERFORATION: SEE DETAIL A1.1 THIS SET

## FIELD CUT PANEL OPENING SPECIFICATIONS

PROJECT: NATURA PLANK & TILE PRODUCT SPECIFICATIONS  
DRAWING NUMBER: NATNEO-GL-A1.6  
SCALE: AS SHOWN  
DRAWN BY: HDA ENGINEERING  
DATE: 5/15/17