



- ① HANG HANGER BRACKETS 48" O.C. MAX IN BOTH DIRECTIONS.
- ② INSTALL MAIN RUNNERS ONTO HANGER BRACKETS. SEE DETAIL A1.3 FOR HANGER BRACKET INSTALLATION.
- ③ INSTALL 48" CROSS RUNNERS
- ④ INSTALL 24" CROSS RUNNERS

TYPICAL INSTALLATION
SCALE: NOT TO SCALE

INTERIOR INSTALLATION

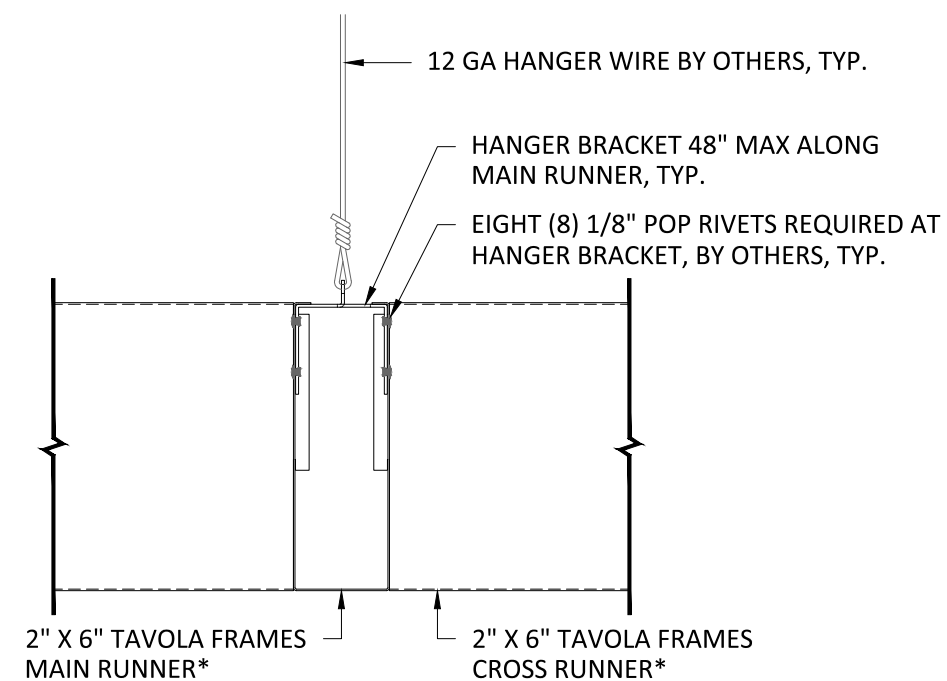

TYPICAL SECTION THROUGH MAIN RUNNER
SCALE: 3" = 1'-0"

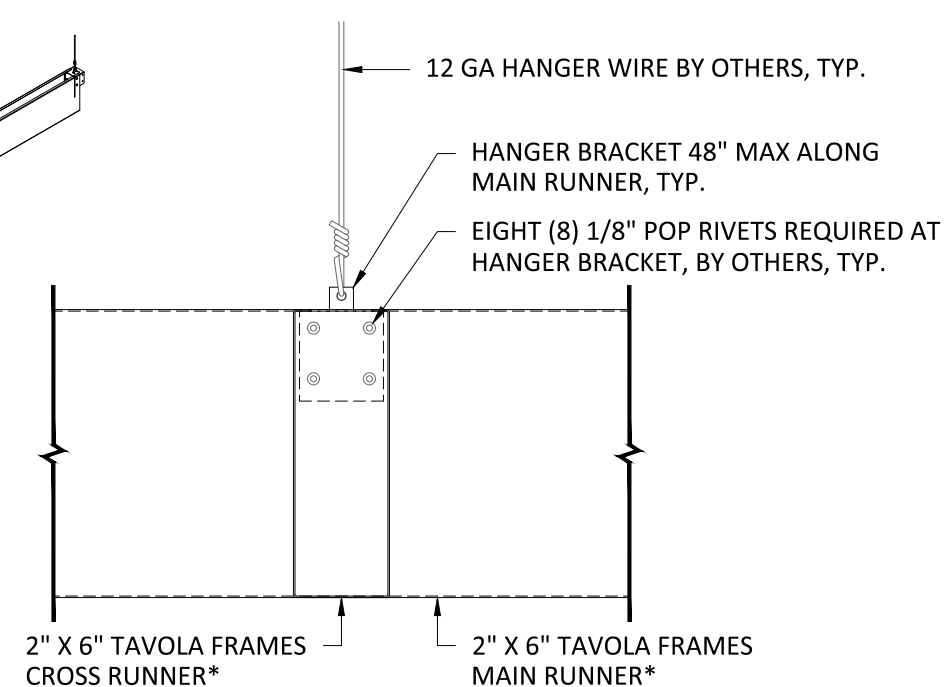

TYPICAL SECTION THROUGH CROSS RUNNER
SCALE: 3" = 1'-0"

*2" X 6" TAVOLA FRAMES 24" O.C. SHOWN, ALL SIZES SIMILAR

NOTE:
ATTACHMENT TO STRUCTURE
DESIGNED AND PROVIDED BY OTHERS,
NOT BY HUNTER DOUGLAS.



5015 Oakbrook Parkway, Suite 100
Norcross, GA 30093
T 800.366.4327
F 770.806.0214
HDarchitectural.com

All rights reserved. This drawing is the property of Hunter Douglas. It may not be copied or multiplied, neither wholly nor partly. It may not be submitted for perusal to third parties.

SPECIFICATIONS
(unless noted otherwise)

MATERIAL: .025" | .032" | .040" ALUMINUM
FINISH: PAINT | POWDER COAT | DECORATED WOOD FINISH
PERFORATION: NOT AVAILABLE

SUSPENSION SPECIFICATIONS
PROJECT: TAVOLA FRAMES PRODUCT SPECIFICATIONS
DRAWING NUMBER: TAVOLA-FRAMES-A1.2
SCALE: AS SHOWN
DRAWN BY: HDA ENGINEERING
DATE: 7/11/17