


**TYPICAL SECTION THROUGH PANELS**  
SCALE: 3" = 1'-0"

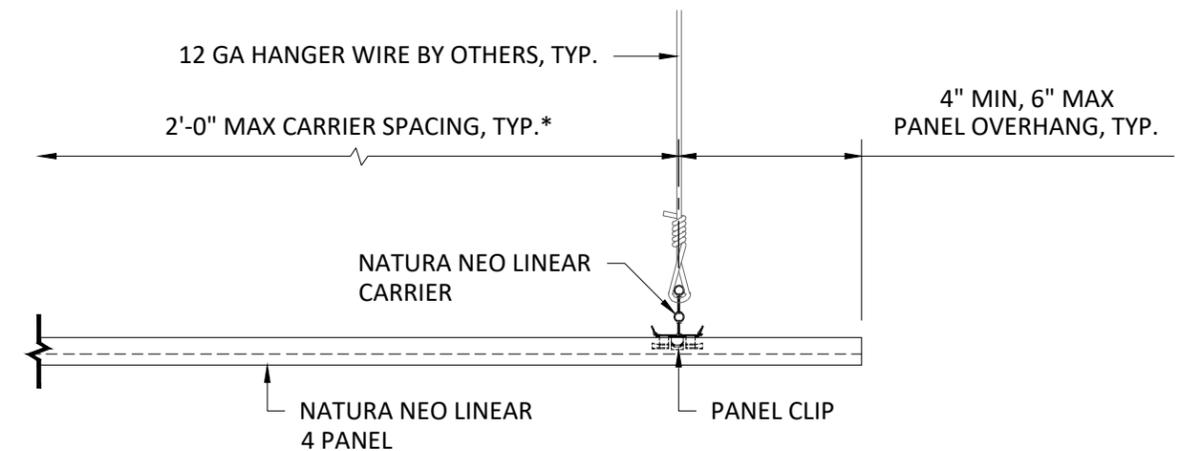

**TYPICAL SECTION THROUGH CARRIER**  
SCALE: 3" = 1'-0"

**NOTE:**  
ATTACHMENT TO STRUCTURE  
DESIGNED AND PROVIDED BY OTHERS,  
NOT BY HUNTER DOUGLAS.

**NOTE:**  
CARRIER ALIGNMENT & ORIENTATION  
CRITICAL FOR PANEL ACCESSIBILITY.  
CARRIERS CONTAIN FIXED &  
DEMOUNTABLE PANEL CLIPS THAT  
MUST BE ALIGNED AT EACH ROW.

\*PANELS MUST BE SUPPORTED BY MIN TWO (2) CARRIERS  
\*\*NATURA NEO LINEAR 4 PANEL SHOWN, LINEAR 8 PANEL SIMILAR

**INTERIOR INSTALLATION**



5015 Oakbrook Parkway, Suite 100  
Norcross, GA 30093  
T 800.366.4327  
F 770.806.0214  
HDarchitectural.com

*All rights reserved. This drawing is the property of Hunter Douglas. It may not be copied or multiplied, neither wholly nor partly. It may not be submitted for perusal to third parties.*

**SPECIFICATIONS**  
(unless noted otherwise)  
MATERIAL: 5/8" FIRE RATED MDF  
FINISH: WOOD VENEER  
PERFORATION: NOT AVAILABLE

**SUSPENSION SPECIFICATIONS**  
PROJECT: NATURA NEO LINEAR PRODUCT SPECIFICATIONS  
DRAWING NUMBER: NATNEO-LINEAR-A1.2  
SCALE: AS SHOWN  
DRAWN BY: HDA ENGINEERING  
DATE: 1/5/18