


2' x 2' LAY-IN LIGHT

SCALE: 1 1/2" = 1'-0"

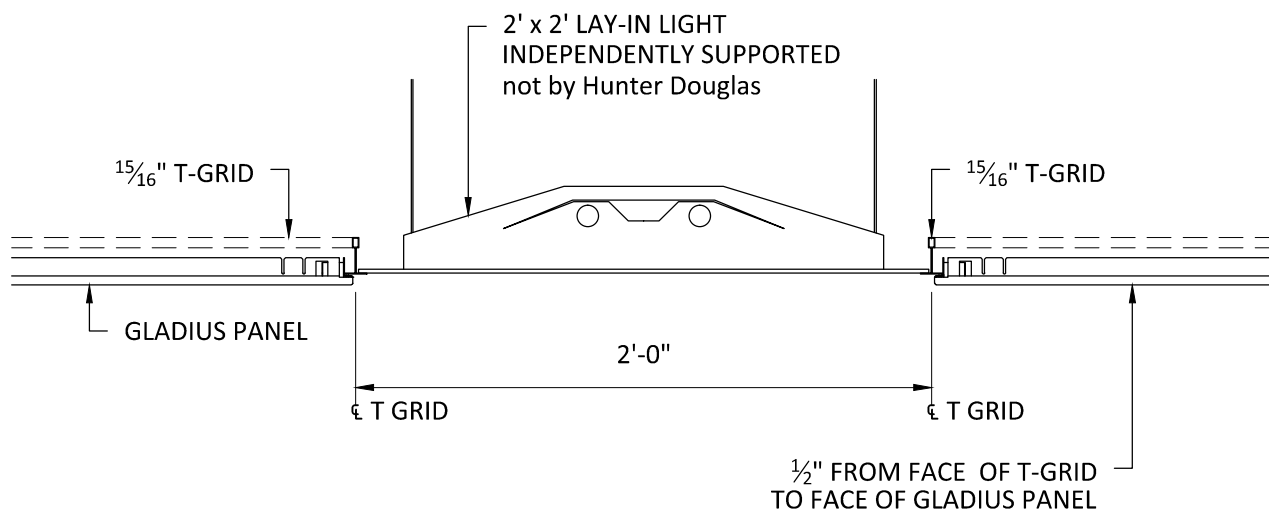

2' x 2' LAY-IN LIGHT

SCALE: 1 1/2" = 1'-0"

HunterDouglasContract

CEILING

1 Hunter Douglas Circle
Thornton, CO 80241
800-727-8953
fax: 720-872-7850

5015 Oakbrook Parkway, Suite 100
Norcross, GA 30093
800-366-4327 / 770-806-9557
fax: 770-806-0217

www.hunterdouglascontract.com

2' x 2' LAY-IN LIGHT WITH GLADIUS

PRODUCT CATEGORY: PLANK & TILE

DRAWING FILE: TGL_LAY-IN LIGHT

LUXALON®
METAL CEILINGS

WoodWright™
WOOD CEILINGS

Techstyle®
ACOUSTIC SOLUTIONS

All rights reserved. This drawing is the property of Hunter Douglas and may be used only in conjunction with construction projects utilizing Hunter Douglas products. This detail may not apply to all conditions or construction situations. For non-typical conditions, consult Hunter Douglas.

drawn: CKS
date: 03-11
section: TGL
page: 8