

GLADIUSTM

C E I L I N G P A N E L S

HunterDouglasContract

CEILINGS

1 Hunter Douglas Circle
 Thornton, CO 80241
 800-727-8953
 fax: 720-872-7850

5015 Oakbrook Parkway, Suite 100
 Norcross, GA 30093
 800-366-4327 / 770-806-9557
 fax: 770-806-0217

www.hunterdouglascontract.com

GLADIUS INTERIOR DETAILS

PRODUCT CATEGORY: PLANK & TILE - GLADIUS
 DRAWING FILE: TGL_DETAILS

LUXALON[®]
METAL CEILINGS

WoodWright[™]
WOOD CEILINGS

Techstyle[®]
ACOUSTIC SOLUTIONS

All rights reserved. This drawing is the property of Hunter Douglas and may be used only in conjunction with construction projects utilizing Hunter Douglas products. This detail may not apply to all conditions or construction situations. For non-typical conditions, consult Hunter Douglas.

drawn: CKS
 date: 03-11
 section: TGL
 page: TITLE

DETAIL	PAGE
TITLE PAGE	TITLE
TABLE OF CONTENTS	TOC
INSTALLATION INSTRUCTIONS - INTERIOR CEILING	INST
GLADIUS™ PANEL - 24" x 24" (nominal)	01
GLADIUS™ PANEL - 24" x 18" (nominal)	02
GLADIUS™ PANEL - 24" x 12" (nominal)	03
GLADIUS™ PANEL - 24" x 6" (nominal)	04
GLADIUS™ PANEL INSTALLATION	05
GLADIUS™ PANEL REMOVAL	06
GLADIUS™ ISOMETRIC	07
2' x 2' LAY-IN LIGHT WITH GLADIUS™	08
GLADIUS™ PANEL WITH DOWN LIGHT (1)	09
GLADIUS™ PANEL WITH DOWN LIGHT (2)	10
GLADIUS™ PANEL WITH SPRINKLER	11
GLADIUS™ FIELD CUT PERIMETER DETAIL - BOX MOLD TRIM	12
GLADIUS™ FIELD CUT PERIMETER DETAIL - WALL ANGLE	13
GLADIUS™ FULL PANEL PERIMETER DETAIL - WALL ANGLE	14
GLADIUS™ FIELD CUT PERIMETER DETAIL - STEP TRIM	15
GLADIUS™ FULL PANEL PERIMETER DETAIL - STEP TRIM	16
GLADIUS™ FULL PANEL PERIMETER DETAIL - GL02	17
GLADIUS™ FULL PANEL PERIMETER DETAIL - GL04	18
GLADIUS™ FULL PANEL PERIMETER DETAIL - GL06	19
GLADIUS™ FIELD CUT PERIMETER DETAIL - LX02	20
GLADIUS™ FIELD CUT PERIMETER DETAIL - LX03	21
GLADIUS™ FIELD CUT PERIMETER DETAIL - LX04	22
GLADIUS™ FIELD CUT PERIMETER DETAIL - LX06	23
GLADIUS™ FIELD CUT PERIMETER DETAIL - LX08	24
GLADIUS™ FIELD CUT PERIMETER DETAIL - LX10	25
GLADIUS™ FIELD CUT PERIMETER DETAIL - LX12	26
SEISMIC LAY-OUT FOR GLADIUS™ - D, E, F	27
SEISMIC PERIMETER SECTION - WALL ANGLE	28
SEISMIC PERIMETER SECTION - STEP TRIM	29

HunterDouglasContract

CEILING

1 Hunter Douglas Circle
Thornton, CO 80241
800-727-8953
fax: 720-872-7850

5015 Oakbrook Parkway, Suite 100
Norcross, GA 30093
800-366-4327 / 770-806-9557
fax: 770-806-0217

www.hunterdouglascontract.com

TABLE OF CONTENTS

PRODUCT CATEGORY: PLANK & TILE - GLADIUS
DRAWING FILE: TGL_PERF_TABLE OF CONTENTS

LUXALON®
METAL CEILING


WoodWright™
WOOD CEILING

Techstyle®
ACOUSTIC SOLUTIONS


All rights reserved. This drawing is the property of Hunter Douglas and may be used only in conjunction with construction projects utilizing Hunter Douglas products. This detail may not apply to all conditions or construction situations. For non-typical conditions, consult Hunter Douglas.

drawn: CKS
date: 03-11
section: TGL
page: TOC


PRIOR TO INSTALLING PANEL, ROTATE THE TWO SAFETY WIRES 90° TO LOCK POSITION.

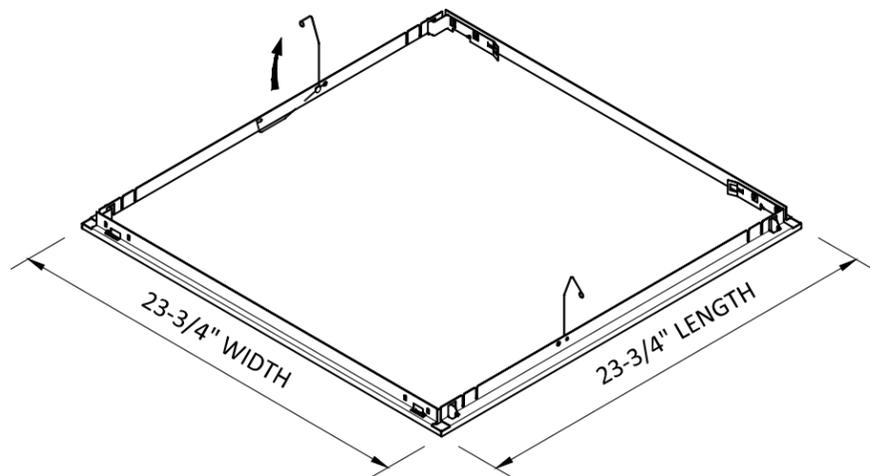

BACK OF PANEL

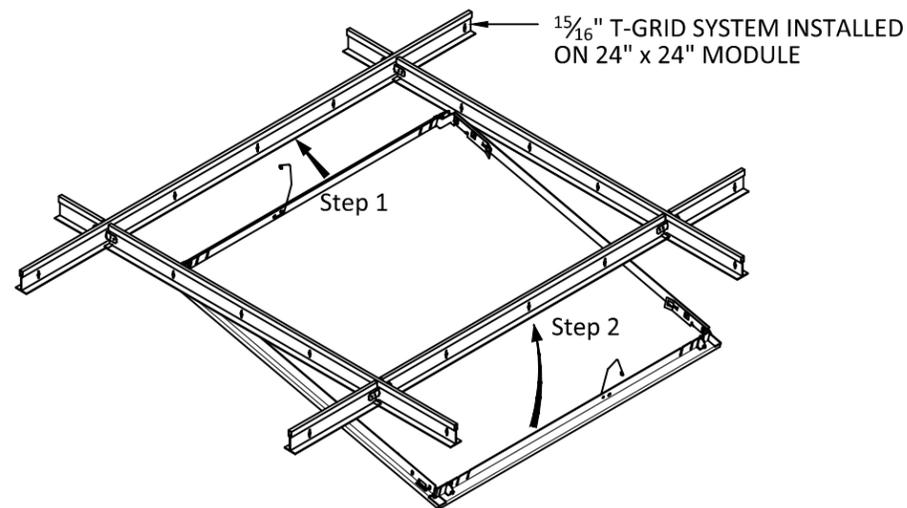


PANEL INSTALLATION



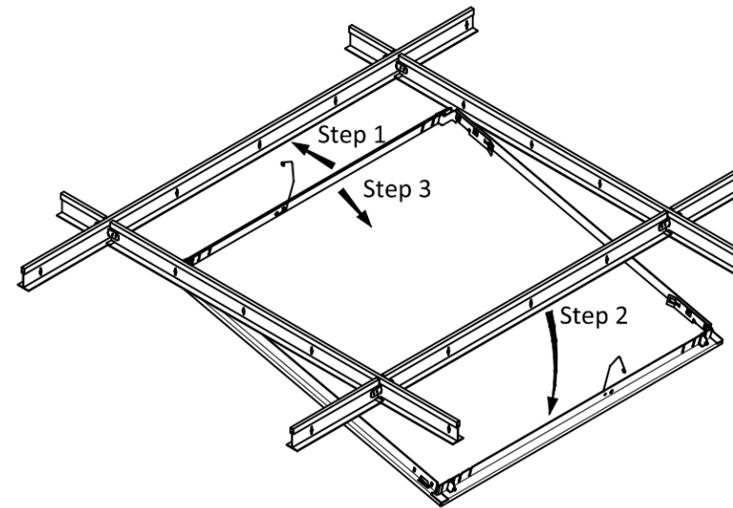


PANEL REMOVAL

BEND DOWN TAB for cut panel terminations, two per side

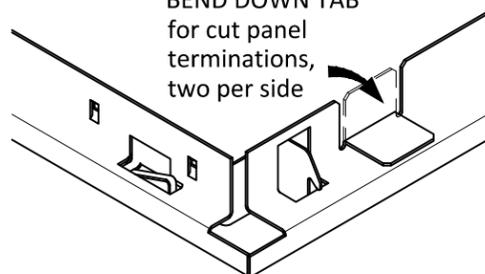


BEND DOWN TABS

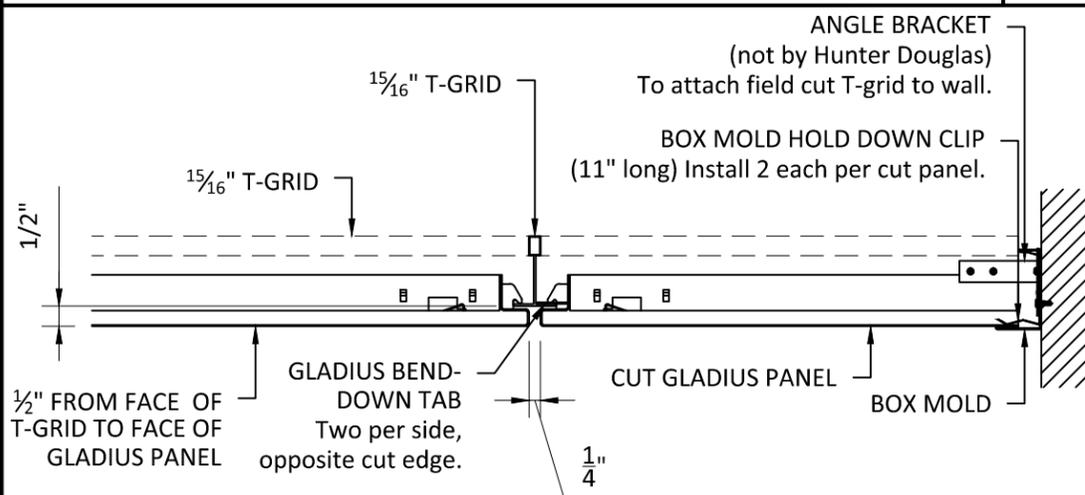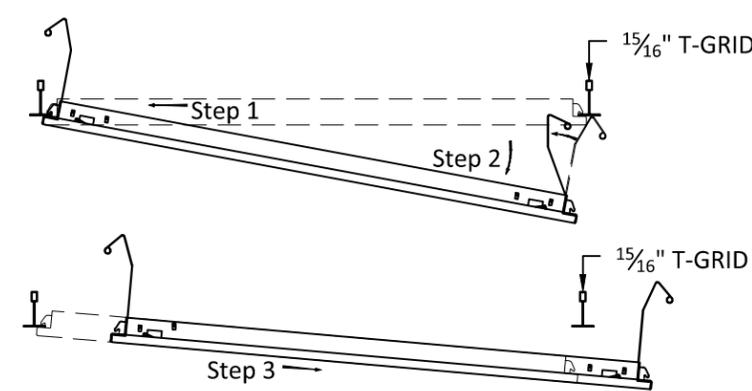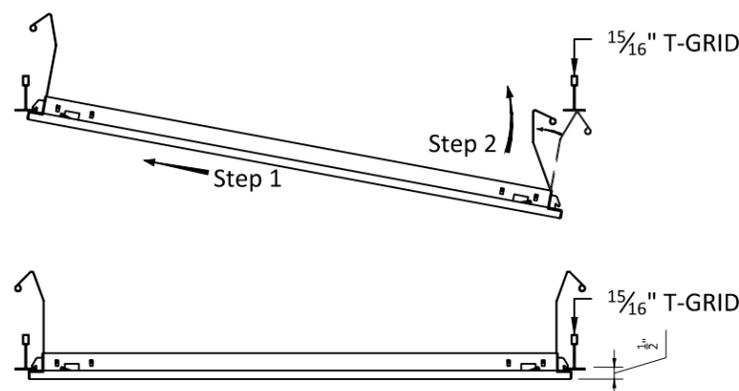


STANDARD TERMINATION - Box Mold

Safety clips not shown for clarity.

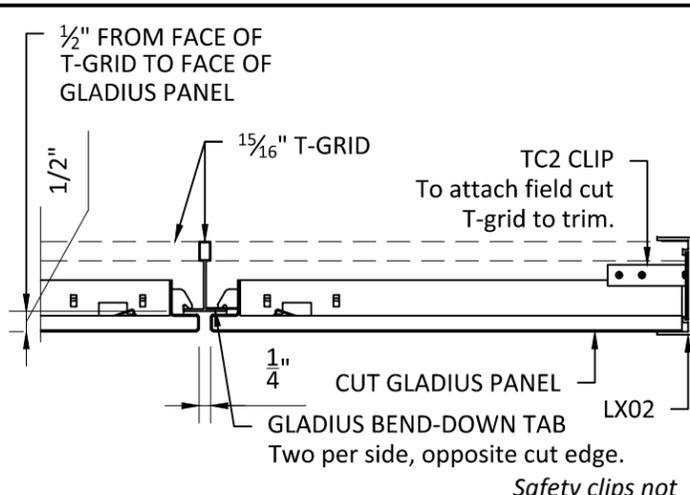

FLOATING TERMINATION - Cut panels.

Safety clips not shown for clarity.

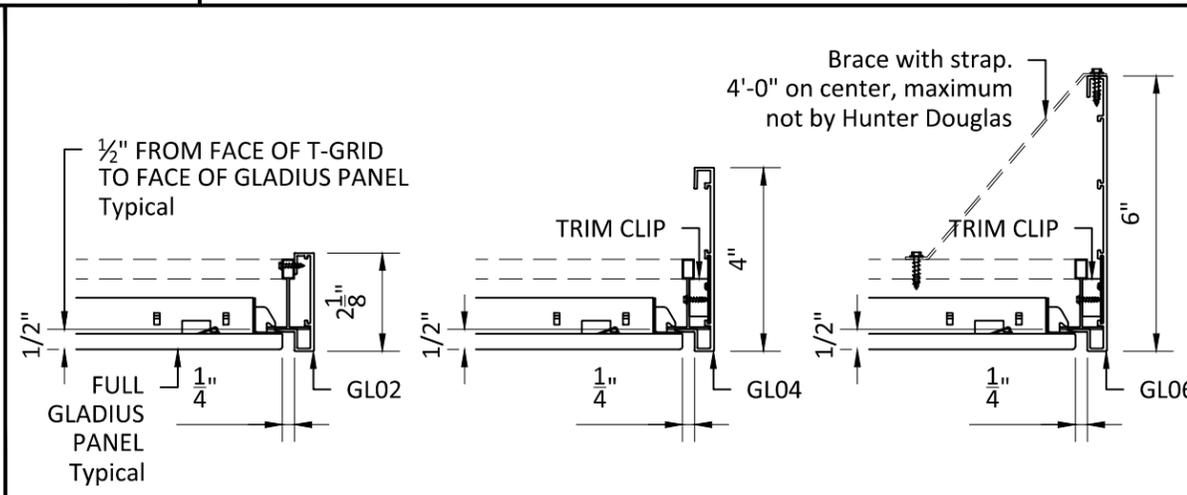

GLADIUS FLOATING TRIMS - Full panel only.

Safety clips not shown for clarity.

HunterDouglasContract

CEILING

1 Hunter Douglas Circle
Thornton, CO 80241
800-727-8953
fax: 720-872-7850

5015 Oakbrook Parkway, Suite 100
Norcross, GA 30093
800-366-4327 / 770-806-9557
fax: 770-806-0214

All rights reserved. This drawing is the property of Hunter Douglas and may not be copied or multiplied either wholly or partly. It may not be submitted for perusal to third parties either.

www.hunterdouglascontract.com

The Gladius metal ceiling panels from Hunter Douglas feature "stab and click" installation on standard $\frac{15}{16}$ " grid systems. The self-centering, self-leveling, self-aligning installation is confirmed by an audible "click."

$\frac{15}{16}$ " T-Grid system installed in accordance with ASTM C636 and local code requirements.

LUXALON
METAL CEILING

WoodWright
WOOD CEILING


Techstyle
ACOUSTIC SOLUTIONS

GLADIUS


CEILING PANELS

INSTALLATION INSTRUCTIONS - INTERIOR CEILING


SIZE: 24" x 24" (nominal with square edge $\frac{1}{4}$ " reveal)
MATERIAL: .032" aluminum
DRAWING FILE: TGL_INSTALLATION INSTRUCTIONS_INTERIOR

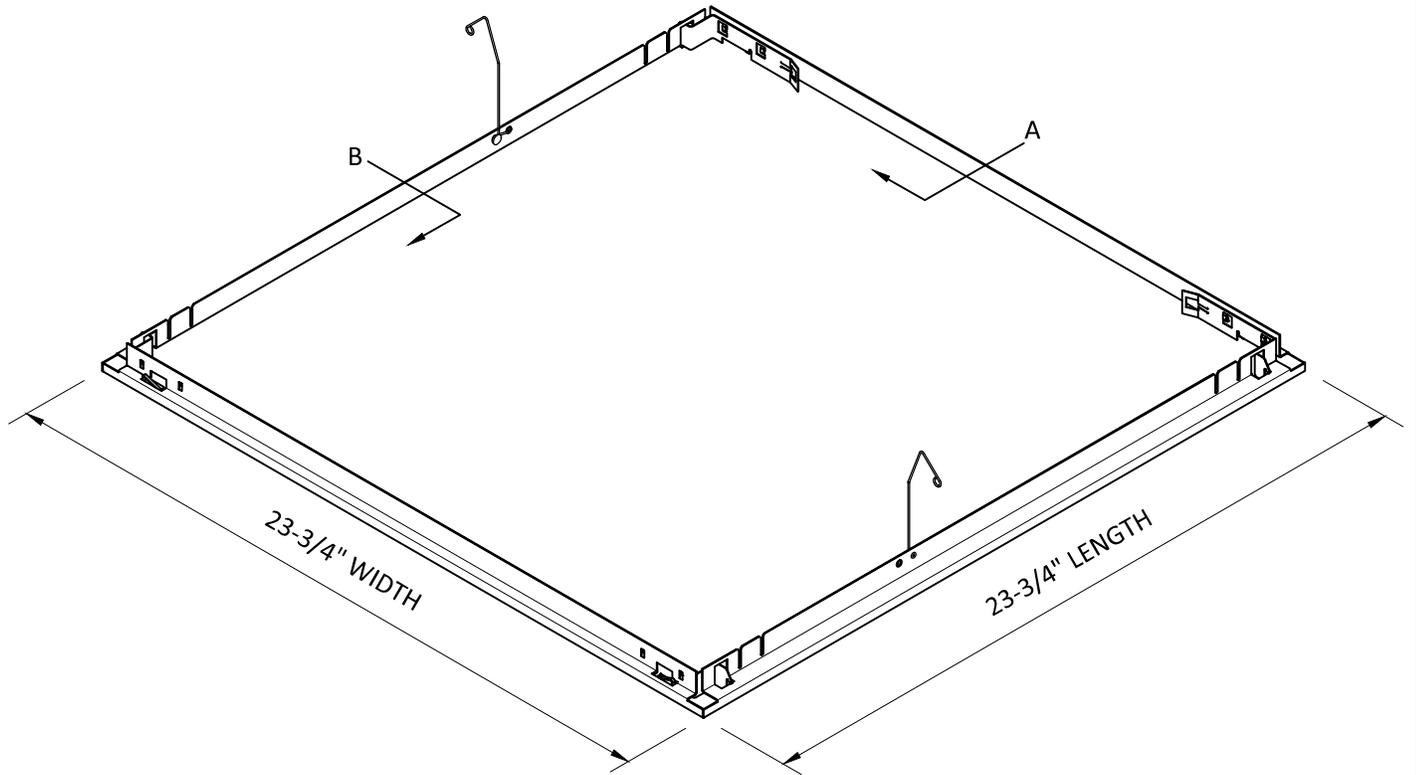

BACK OF PANEL

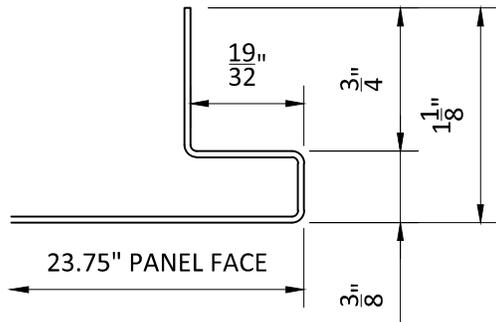

SECTION A
SCALE: 1:1

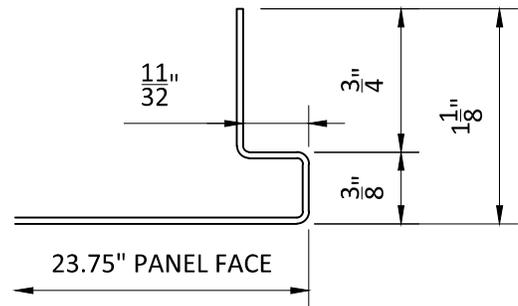

SECTION B
SCALE: 1:1

HunterDouglasContract

CEILING

1 Hunter Douglas Circle
Thornton, CO 80241
800-727-8953
fax: 720-872-7850

5015 Oakbrook Parkway, Suite 100
Norcross, GA 30093
800-366-4327 / 770-806-9557
fax: 770-806-0217

www.hunterdouglascontract.com

GLADIUS PANEL - 24" x 24" nominal

PRODUCT CATEGORY: PLANK & TILE
DRAWING FILE: TGL_24x24


LUXALON[®]
METAL CEILING

WoodWright[™]
WOOD CEILING


Techstyle[®]
ACOUSTIC SOLUTIONS

All rights reserved. This drawing is the property of Hunter Douglas and may be used only in conjunction with construction projects utilizing Hunter Douglas products. This detail may not apply to all conditions or construction situations. For non-typical conditions, consult Hunter Douglas.


drawn: CKS
date: 03-11
section: TGL
page: 1

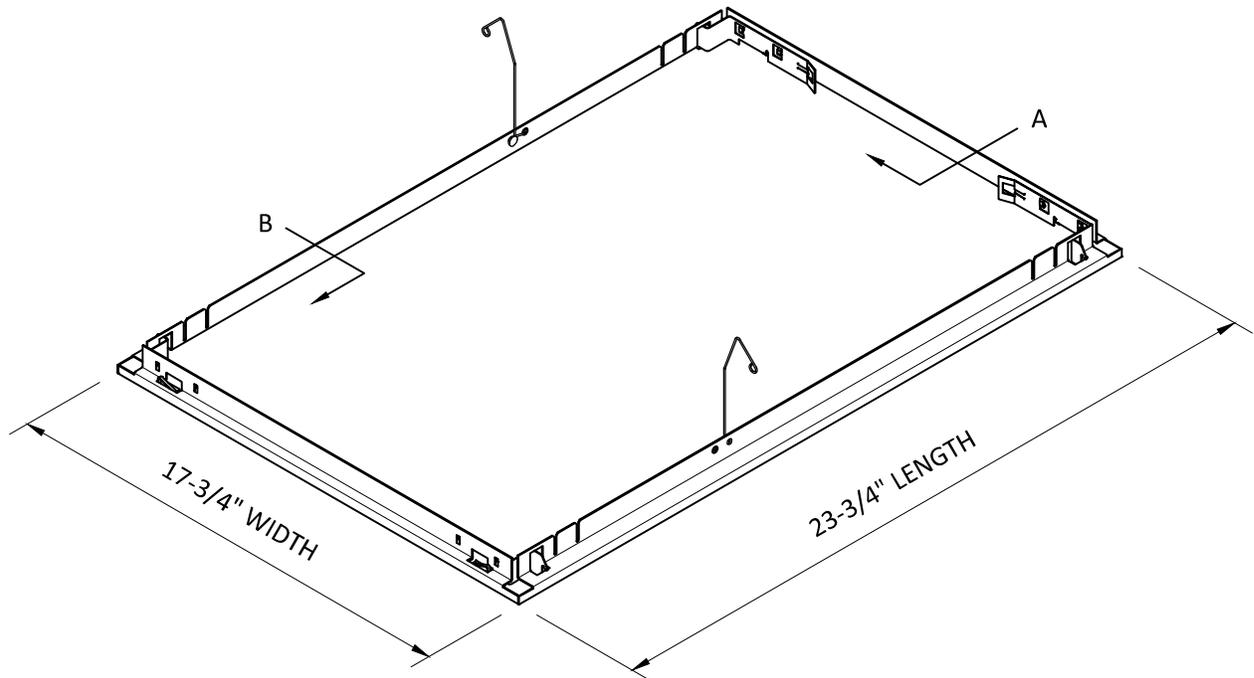

BACK OF PANEL

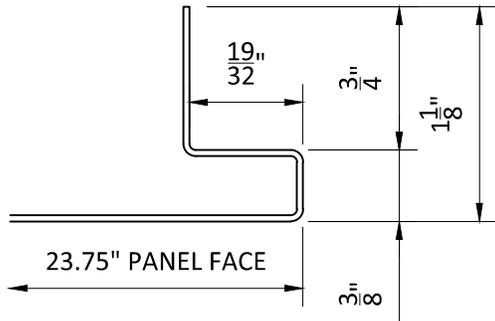

SECTION A
SCALE: 1:1

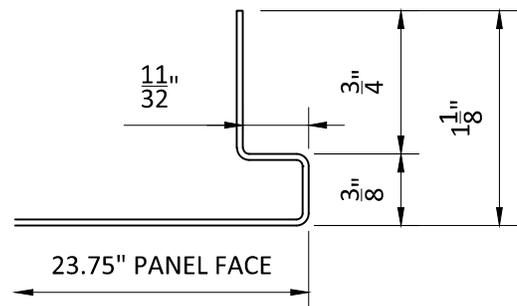

SECTION B
SCALE: 1:1

HunterDouglasContract

CEILING

1 Hunter Douglas Circle
Thornton, CO 80241
800-727-8953
fax: 720-872-7850

5015 Oakbrook Parkway, Suite 100
Norcross, GA 30093
800-366-4327 / 770-806-9557
fax: 770-806-0217

www.hunterdouglascontract.com

GLADIUS PANEL - 24" x 18" nominal

PRODUCT CATEGORY: PLANK & TILE
DRAWING FILE: TGL_24x18


LUXALON[®]
METAL CEILING

WoodWright[™]
WOOD CEILING


Techstyle[®]
ACOUSTIC SOLUTIONS

All rights reserved. This drawing is the property of Hunter Douglas and may be used only in conjunction with construction projects utilizing Hunter Douglas products. This detail may not apply to all conditions or construction situations. For non-typical conditions, consult Hunter Douglas.


drawn: CKS
date: 03-11
section: TGL
page: 2

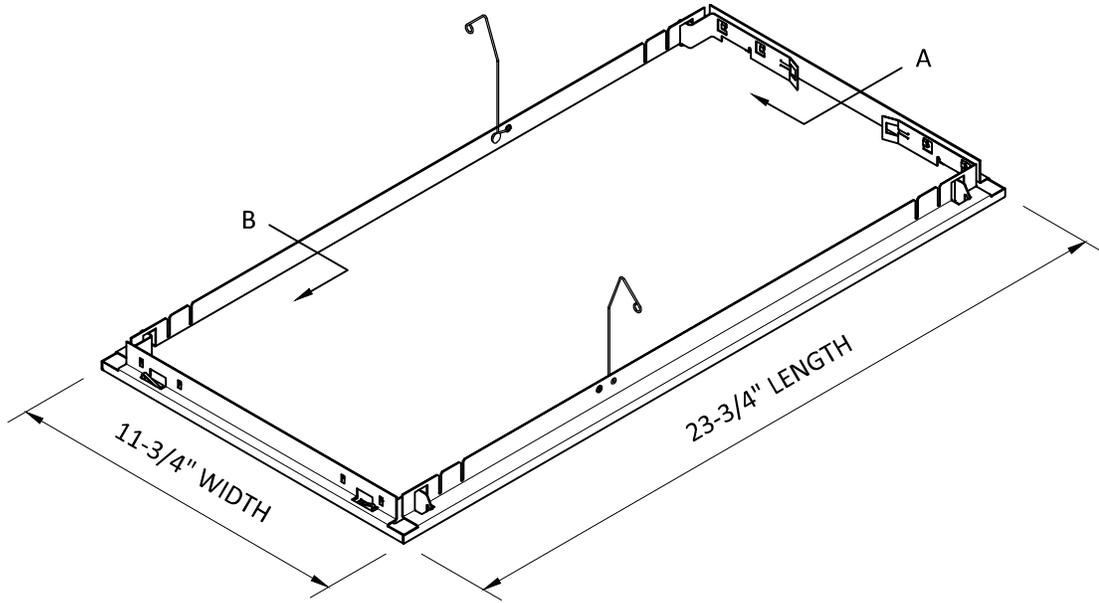

BACK OF PANEL

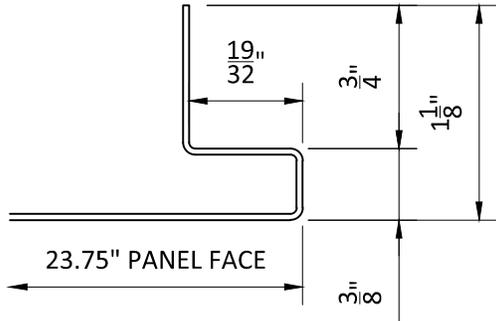

SECTION A
SCALE: 1:1

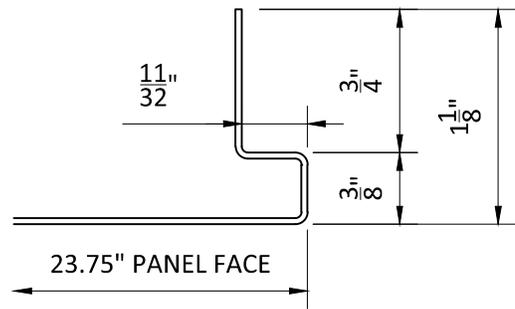

SECTION B
SCALE: 1:1

HunterDouglasContract

CEILING

1 Hunter Douglas Circle
Thornton, CO 80241
800-727-8953
fax: 720-872-7850

5015 Oakbrook Parkway, Suite 100
Norcross, GA 30093
800-366-4327 / 770-806-9557
fax: 770-806-0217

www.hunterdouglascontract.com

GLADIUS PANEL - 24" x 12" nominal

PRODUCT CATEGORY: PLANK & TILE
DRAWING FILE: TGL_24x12


LUXALON[®]
METAL CEILING

WoodWright[™]
WOOD CEILING


Techstyle[®]
ACOUSTIC SOLUTIONS

All rights reserved. This drawing is the property of Hunter Douglas and may be used only in conjunction with construction projects utilizing Hunter Douglas products. This detail may not apply to all conditions or construction situations. For non-typical conditions, consult Hunter Douglas.


drawn: CKS
date: 03-11
section: TGL
page: 3

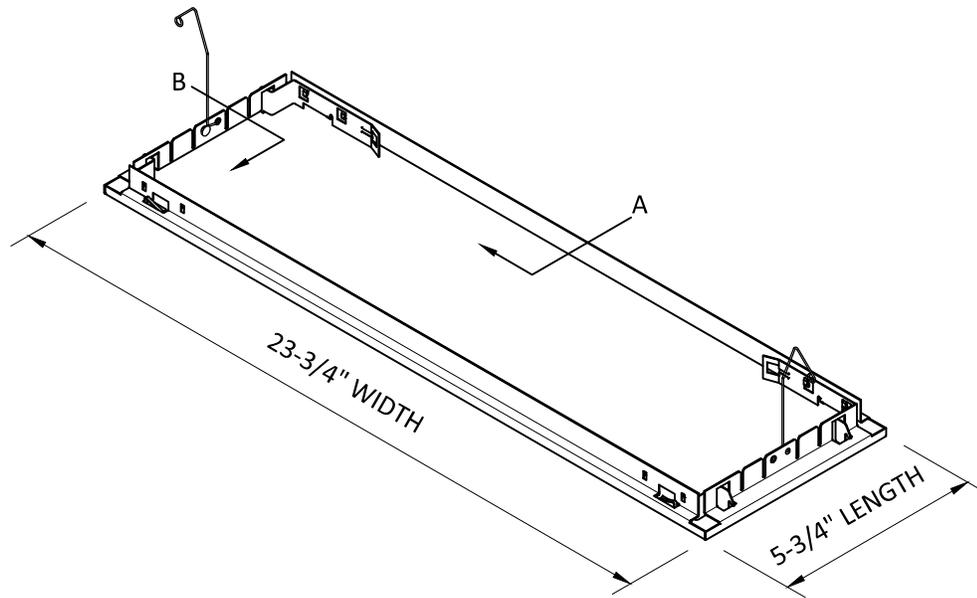

BACK OF PANEL

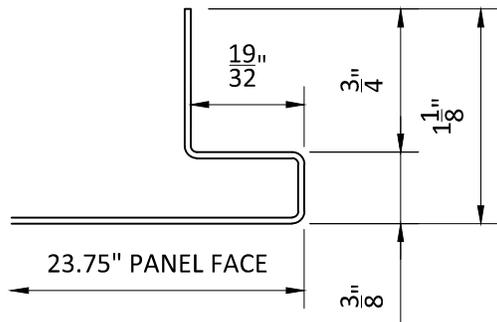

SECTION A
SCALE: 1:1

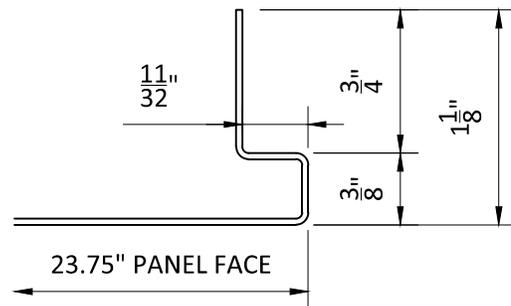

SECTION B
SCALE: 1:1

HunterDouglasContract

CEILING

1 Hunter Douglas Circle
Thornton, CO 80241
800-727-8953
fax: 720-872-7850

5015 Oakbrook Parkway, Suite 100
Norcross, GA 30093
800-366-4327 / 770-806-9557
fax: 770-806-0217

www.hunterdouglascontract.com

GLADIUS PANEL - 24" x 6" nominal

PRODUCT CATEGORY: PLANK & TILE
DRAWING FILE: TGL_24x6


LUXALON[®]
METAL CEILING

WoodWright[™]
WOOD CEILING



Techstyle[®]
ACOUSTIC SOLUTIONS

All rights reserved. This drawing is the property of Hunter Douglas and may be used only in conjunction with construction projects utilizing Hunter Douglas products. This detail may not apply to all conditions or construction situations. For non-typical conditions, consult Hunter Douglas.

drawn: CKS
date: 03-11
section: TGL
page: 4

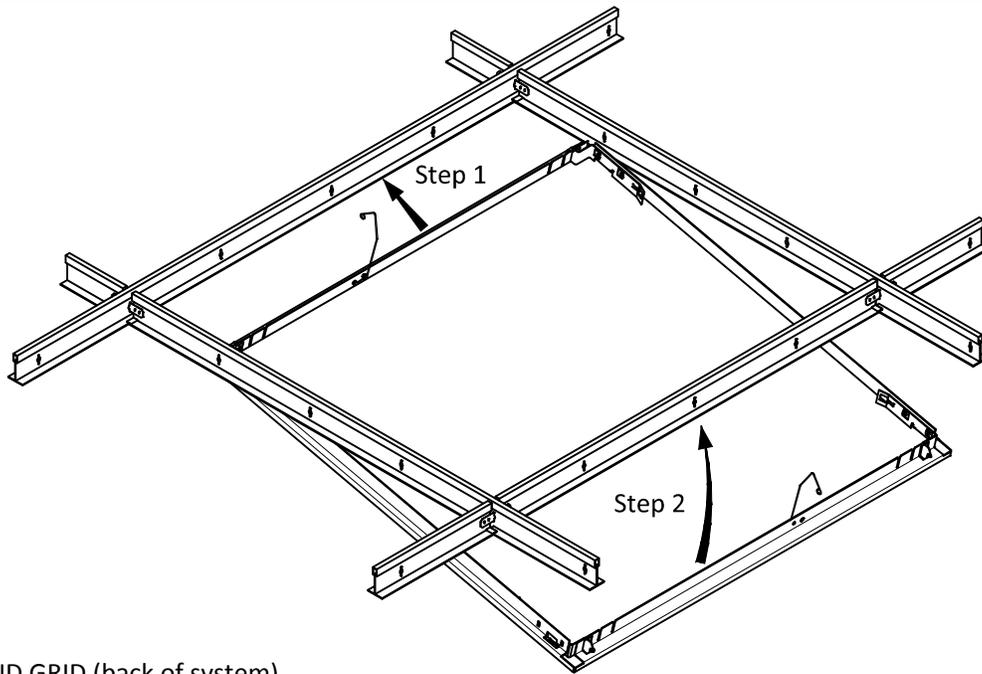

PANEL AND GRID (back of system)

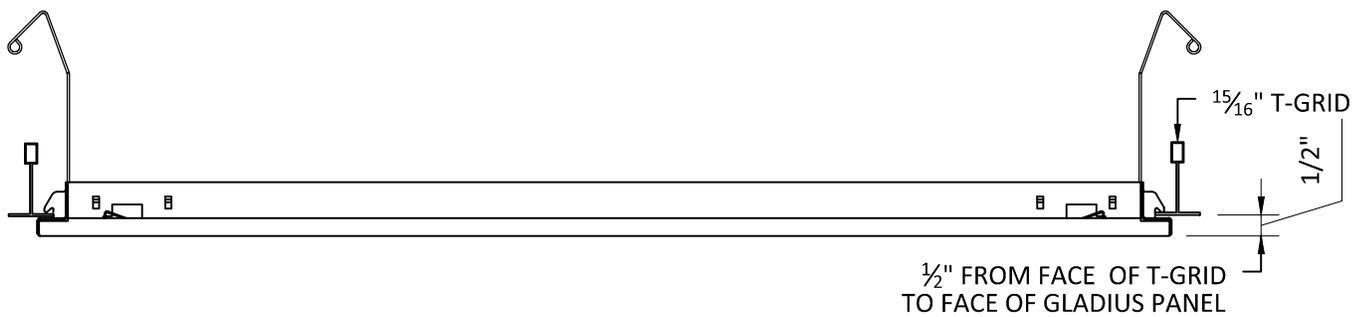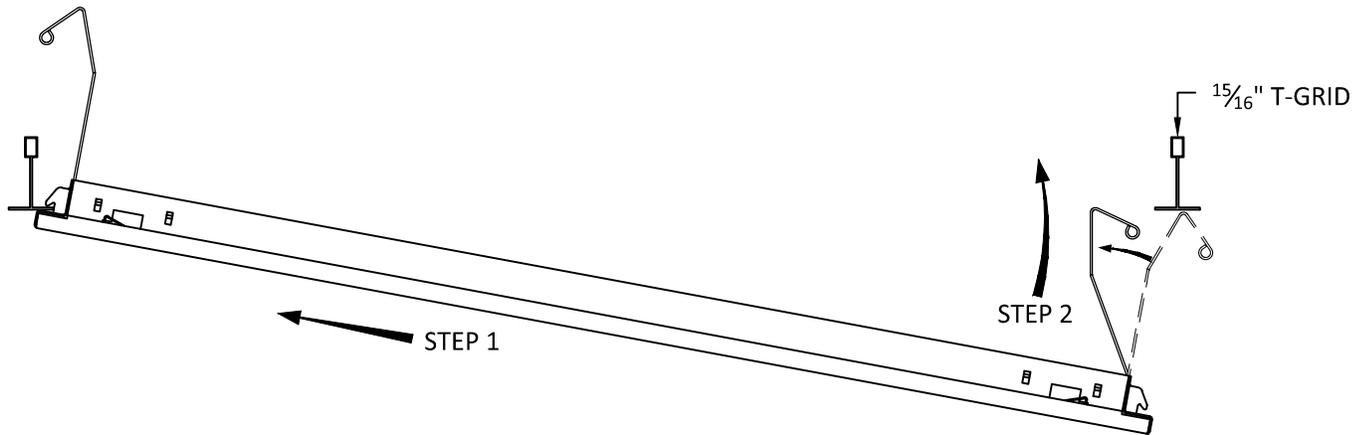

HunterDouglasContract

CEILING

1 Hunter Douglas Circle
 Thornton, CO 80241
 800-727-8953
 fax: 720-872-7850

5015 Oakbrook Parkway, Suite 100
 Norcross, GA 30093
 800-366-4327 / 770-806-9557
 fax: 770-806-0217

www.hunterdouglascontract.com

GLADIUS PANEL INSTALLATION

PRODUCT CATEGORY: PLANK & TILE
 DRAWING FILE: TGL_INSTALLATION


LUXALON[®]
 METAL CEILING

WoodWright[™]
 WOOD CEILING



Techstyle[®]
 ACOUSTIC SOLUTIONS

All rights reserved. This drawing is the property of Hunter Douglas and may be used only in conjunction with construction projects utilizing Hunter Douglas products. This detail may not apply to all conditions or construction situations. For non-typical conditions, consult Hunter Douglas.

drawn: CKS
 date: 03-11
 section: TGL
 page: 5

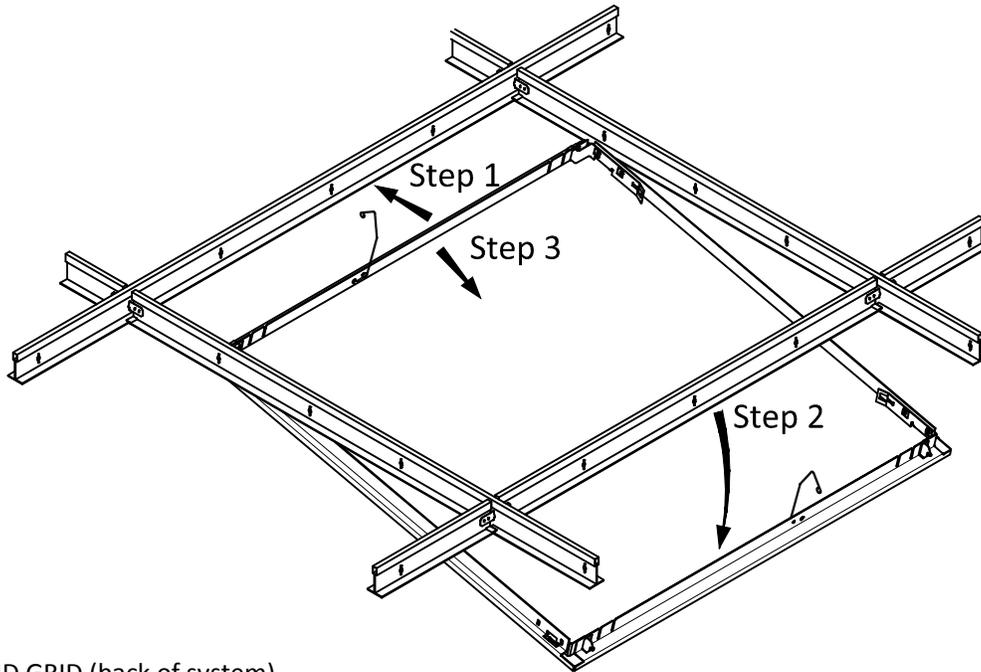

PANEL AND GRID (back of system)

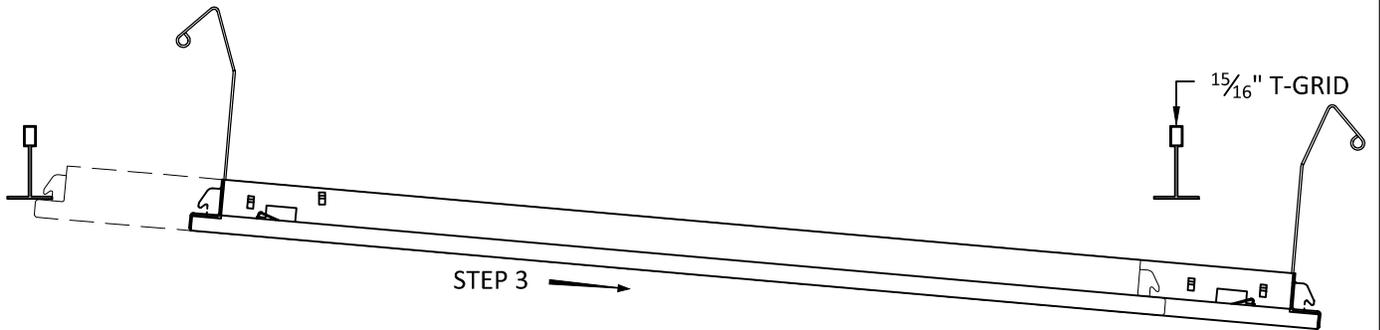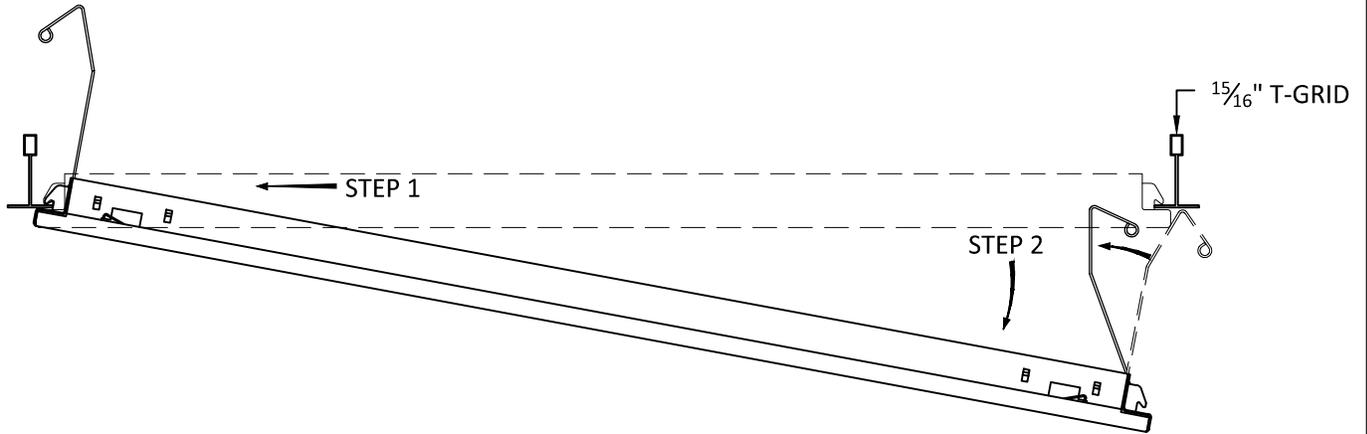

HunterDouglasContract

CEILING

1 Hunter Douglas Circle
 Thornton, CO 80241
 800-727-8953
 fax: 720-872-7850

5015 Oakbrook Parkway, Suite 100
 Norcross, GA 30093
 800-366-4327 / 770-806-9557
 fax: 770-806-0217

www.hunterdouglascontract.com

GLADIUS PANEL REMOVAL

PRODUCT CATEGORY: PLANK & TILE
 DRAWING FILE: TGL_REMOVAL


LUXALON[®]
 METAL CEILING

WoodWright[™]
 WOOD CEILING

Techstyle[®]
 ACOUSTIC SOLUTIONS

All rights reserved. This drawing is the property of Hunter Douglas and may be used only in conjunction with construction projects utilizing Hunter Douglas products. This detail may not apply to all conditions or construction situations. For non-typical conditions, consult Hunter Douglas.

drawn: CKS
 date: 03-11
 section: TGL
 page: 6

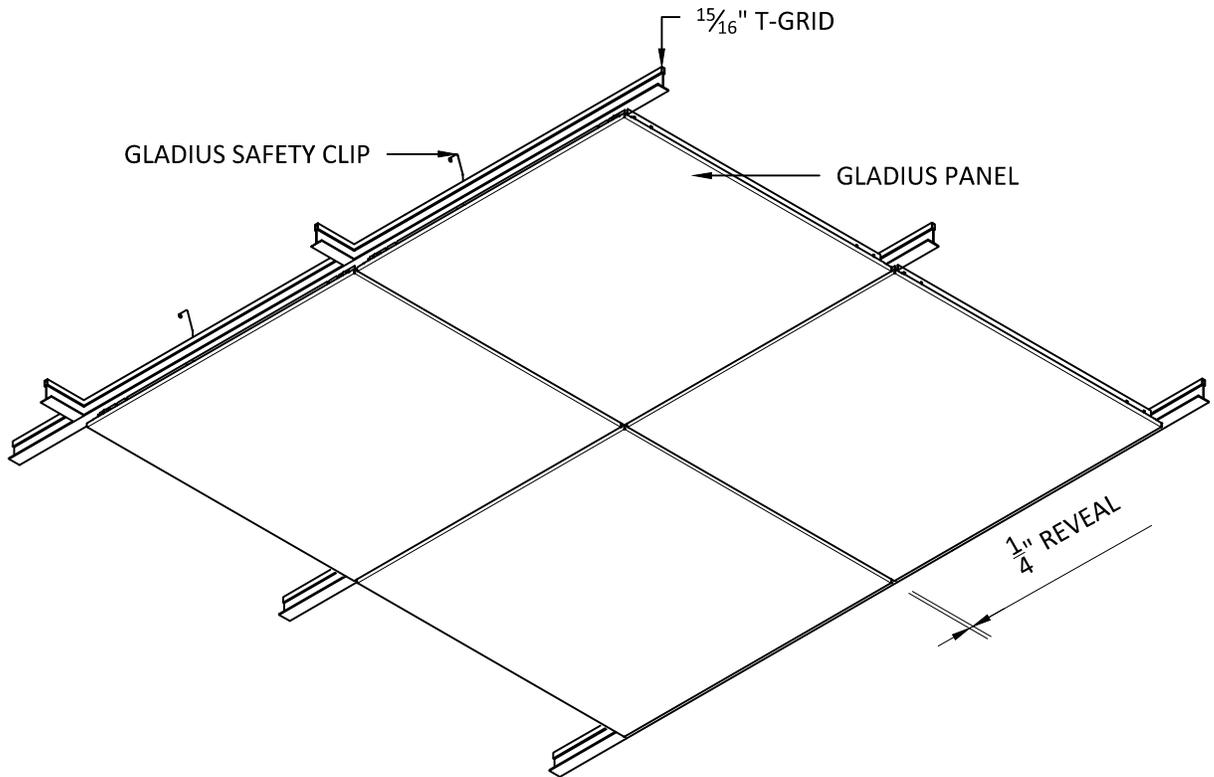

GLADIUS PANEL ISOMETRIC

HunterDouglasContract

CEILING

1 Hunter Douglas Circle
 Thornton, CO 80241
 800-727-8953
 fax: 720-872-7850

5015 Oakbrook Parkway, Suite 100
 Norcross, GA 30093
 800-366-4327 / 770-806-9557
 fax: 770-806-0217

www.hunterdouglascontract.com

GLADIUS PANELS ISOMETRIC

PRODUCT CATEGORY: PLANK & TILE
 DRAWING FILE: TGL_ISOMETRIC


LUXALON[®]
 METAL CEILING

WoodWright[™]
 WOOD CEILING

Techstyle[®]
 ACOUSTIC SOLUTIONS


All rights reserved. This drawing is the property of Hunter Douglas and may be used only in conjunction with construction projects utilizing Hunter Douglas products. This detail may not apply to all conditions or construction situations. For non-typical conditions, consult Hunter Douglas.

drawn: CKS
 date: 03-11
 section: TGL
 page: 7

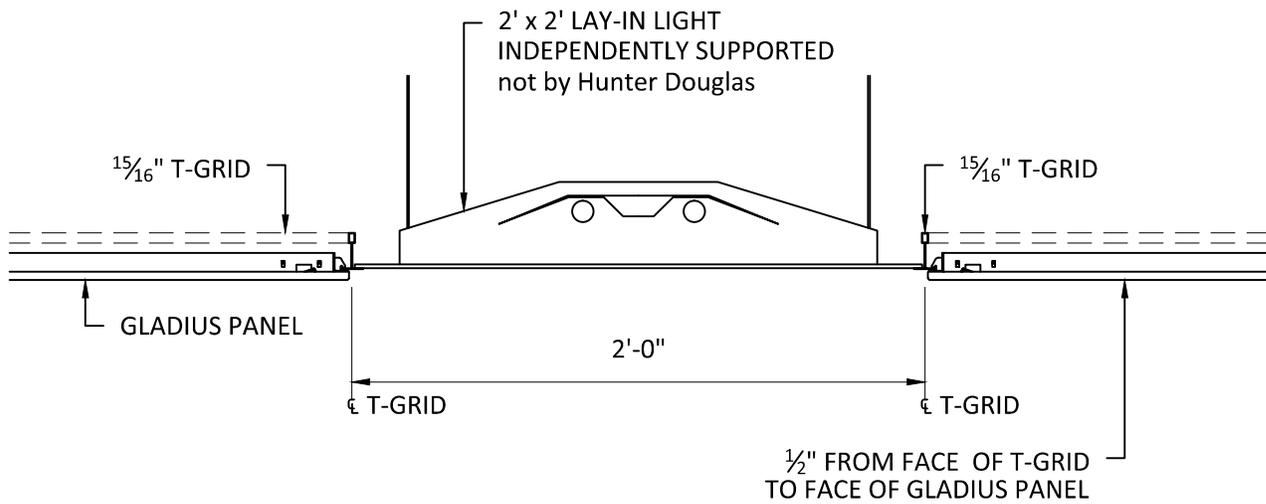

2' x 2' LAY-IN LIGHT

SCALE: 1 1/2" = 1'-0"

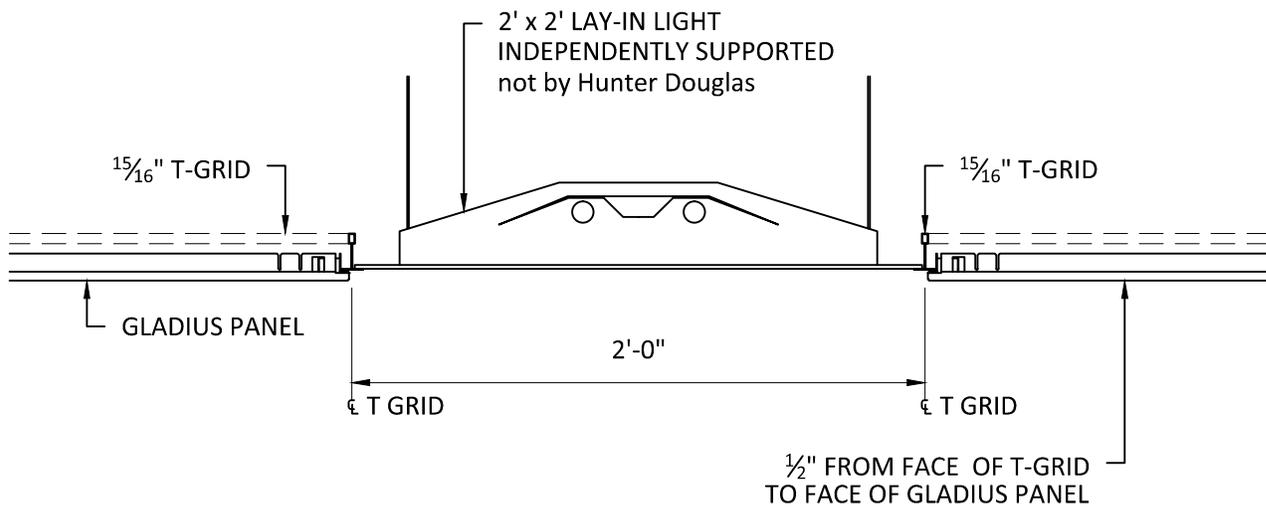

2' x 2' LAY-IN LIGHT

SCALE: 1 1/2" = 1'-0"

HunterDouglasContract

CEILING

1 Hunter Douglas Circle
Thornton, CO 80241
800-727-8953
fax: 720-872-7850

5015 Oakbrook Parkway, Suite 100
Norcross, GA 30093
800-366-4327 / 770-806-9557
fax: 770-806-0217

www.hunterdouglascontract.com

2' x 2' LAY-IN LIGHT WITH GLADIUS

PRODUCT CATEGORY: PLANK & TILE

DRAWING FILE: TGL_LAY-IN LIGHT


LUXALON[®]
METAL CEILING

WoodWright[™]
WOOD CEILING


Techstyle[®]
ACOUSTIC SOLUTIONS

All rights reserved. This drawing is the property of Hunter Douglas and may be used only in conjunction with construction projects utilizing Hunter Douglas products. This detail may not apply to all conditions or construction situations. For non-typical conditions, consult Hunter Douglas.

drawn: CKS
date: 03-11
section: TGL
page: 8

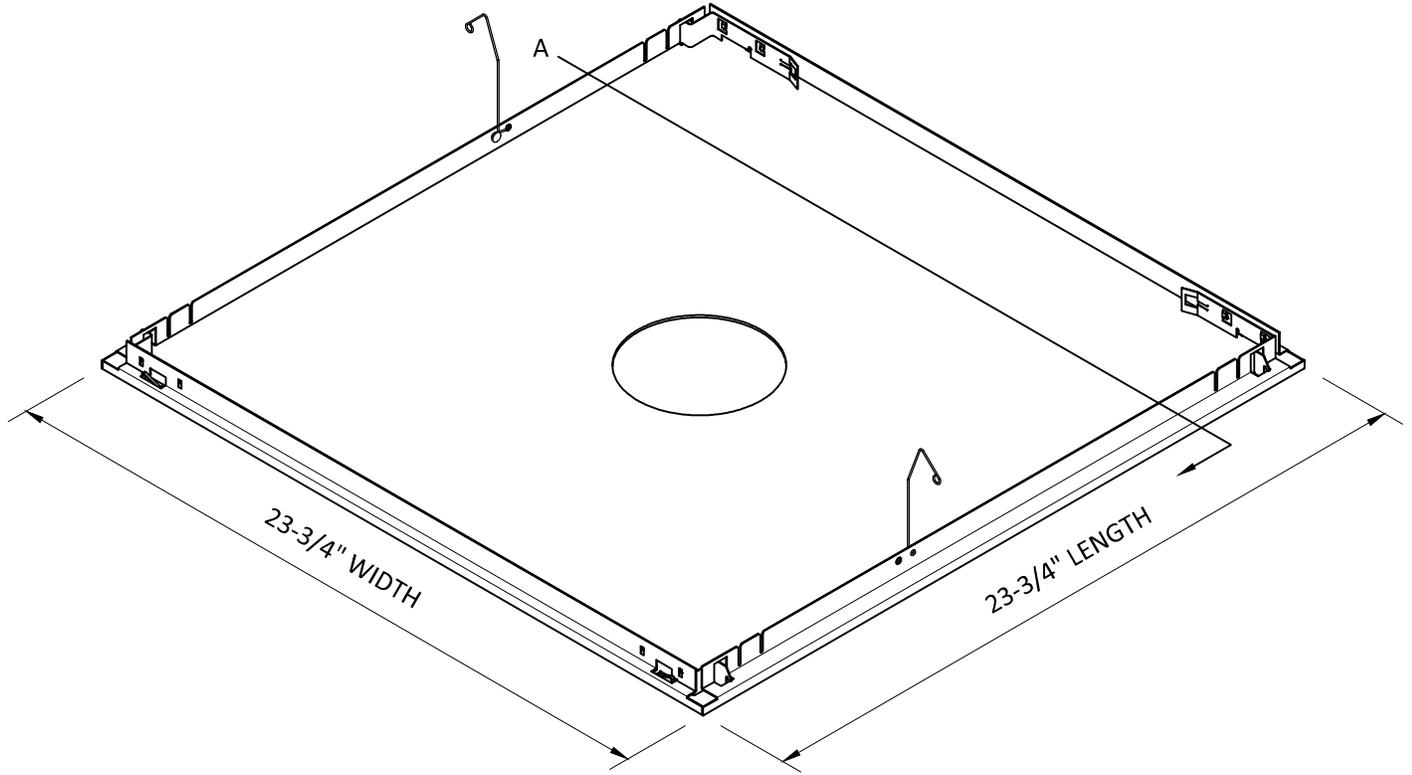

PANEL WITH ROUND CUT-OUT

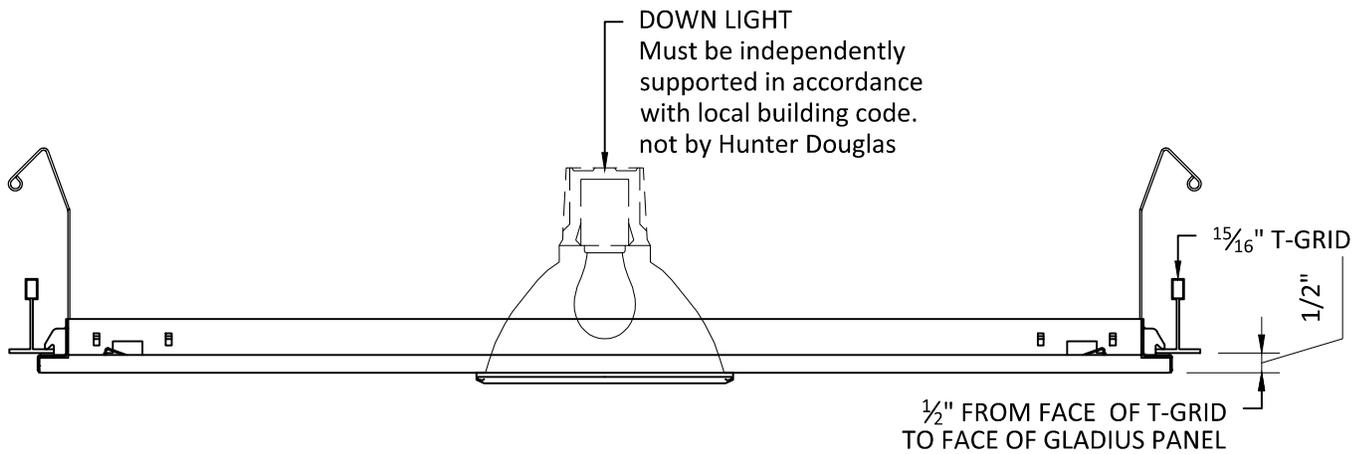

SECTION A
SCALE: 3" = 1'-0"

HunterDouglasContract

CEILING

1 Hunter Douglas Circle
Thornton, CO 80241
800-727-8953
fax: 720-872-7850

5015 Oakbrook Parkway, Suite 100
Norcross, GA 30093
800-366-4327 / 770-806-9557
fax: 770-806-0217

www.hunterdouglascontract.com

GLADIUS PANEL WITH DOWN LIGHT

PRODUCT CATEGORY: PLANK & TILE
DRAWING FILE: TGL_DOWN LIGHT (1)


LUXALON[®]
METAL CEILING

WoodWright[™]
WOOD CEILING


Techstyle[®]
ACOUSTIC SOLUTIONS

All rights reserved. This drawing is the property of Hunter Douglas and may be used only in conjunction with construction projects utilizing Hunter Douglas products. This detail may not apply to all conditions or construction situations. For non-typical conditions, consult Hunter Douglas.

drawn: CKS
date: 03-11
section: TGL
page: 9

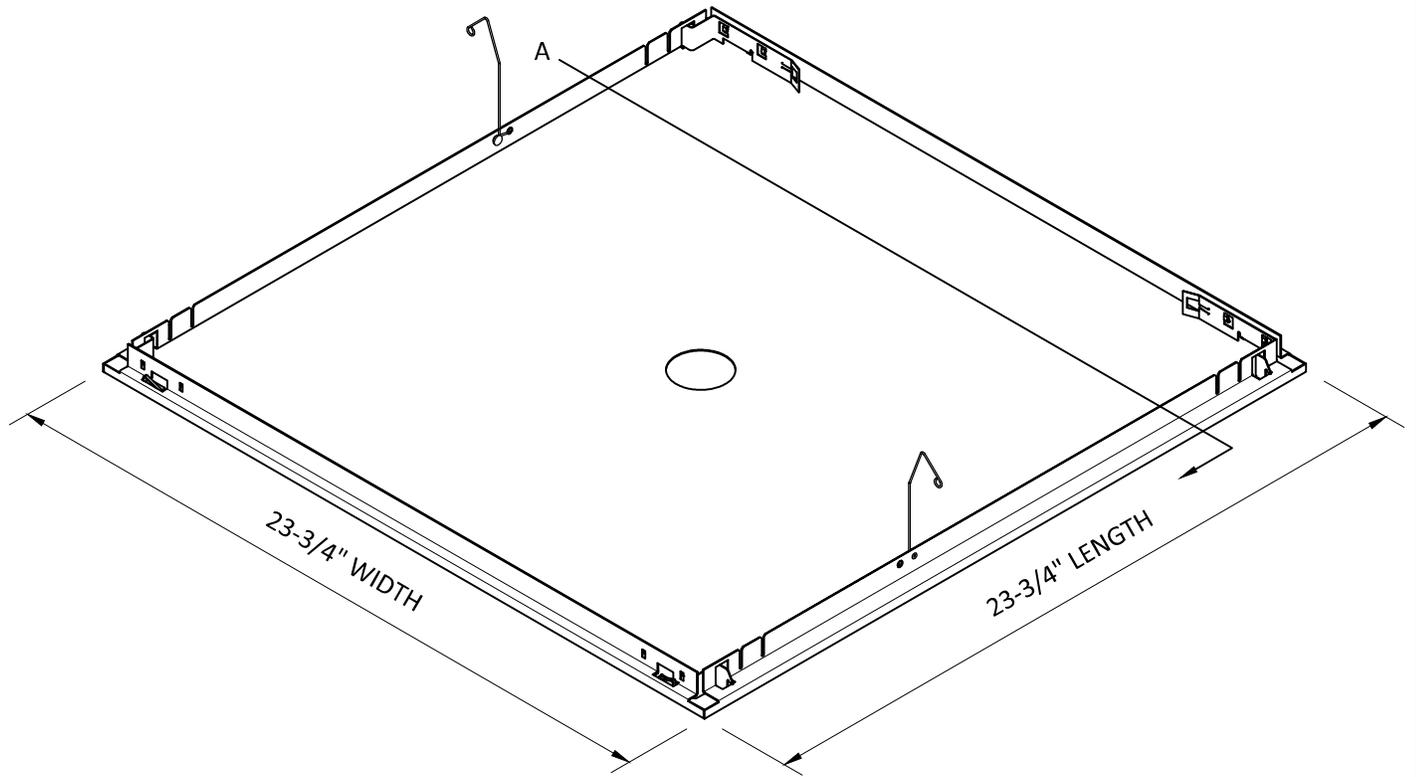

PANEL WITH ROUND CUT-OUT

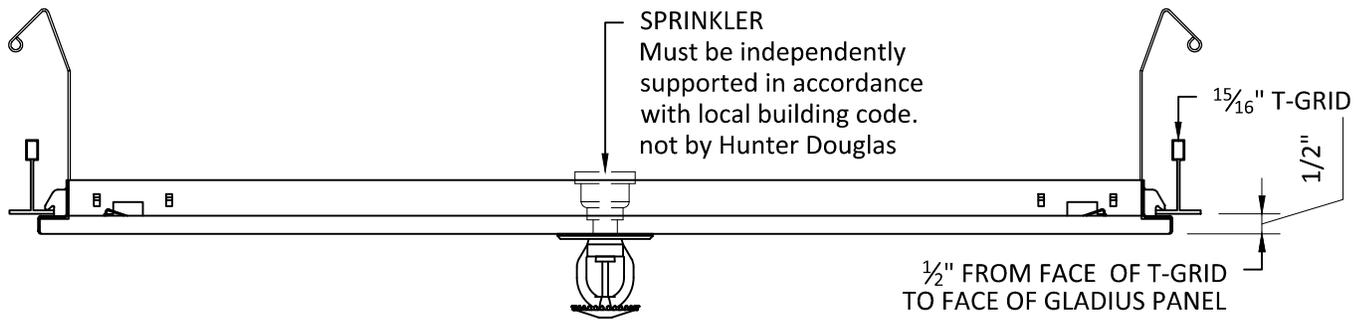

SECTION A
SCALE: 3" = 1'-0"

HunterDouglasContract

CEILING

1 Hunter Douglas Circle
Thornton, CO 80241
800-727-8953
fax: 720-872-7850

5015 Oakbrook Parkway, Suite 100
Norcross, GA 30093
800-366-4327 / 770-806-9557
fax: 770-806-0217

www.hunterdouglascontract.com

GLADIUS PANEL WITH SPRINKLER

PRODUCT CATEGORY: PLANK & TILE
DRAWING FILE: TGL_SPRINKLER

LUXALON[®]
METAL CEILING


WoodWright[™]
WOOD CEILING

Techstyle[®]
ACOUSTIC SOLUTIONS

All rights reserved. This drawing is the property of Hunter Douglas and may be used only in conjunction with construction projects utilizing Hunter Douglas products. This detail may not apply to all conditions or construction situations. For non-typical conditions, consult Hunter Douglas.


drawn: CKS
date: 03-11
section: TGL
page: 11

Safety clips not shown for clarity.

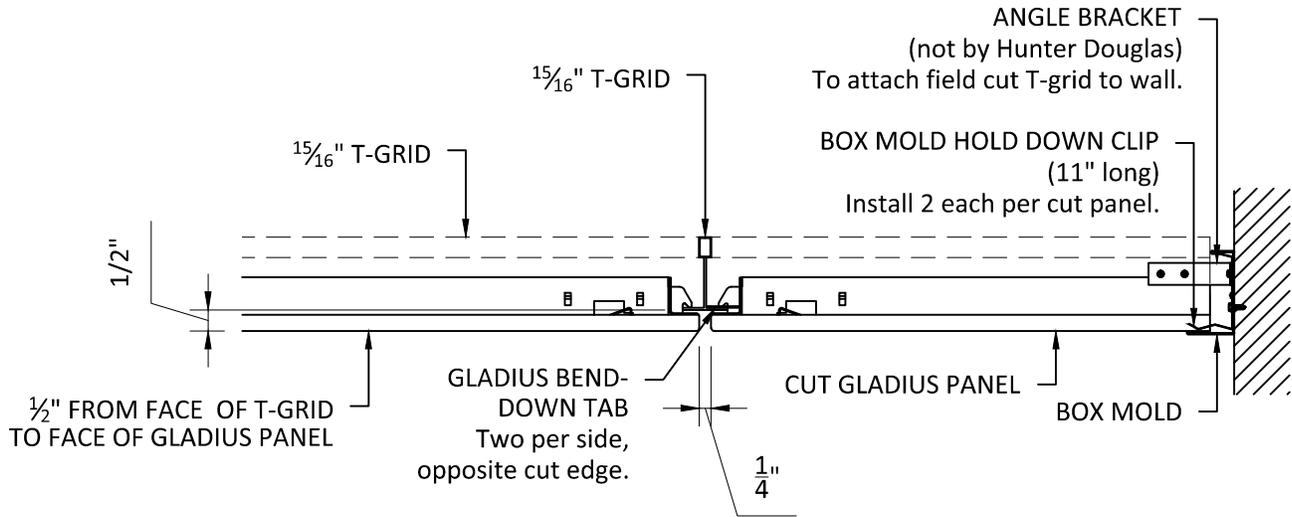

TYPICAL PERIMETER SECTION - cut panel at box mold
SCALE: 3" = 1'-0"

Safety clips not shown for clarity.

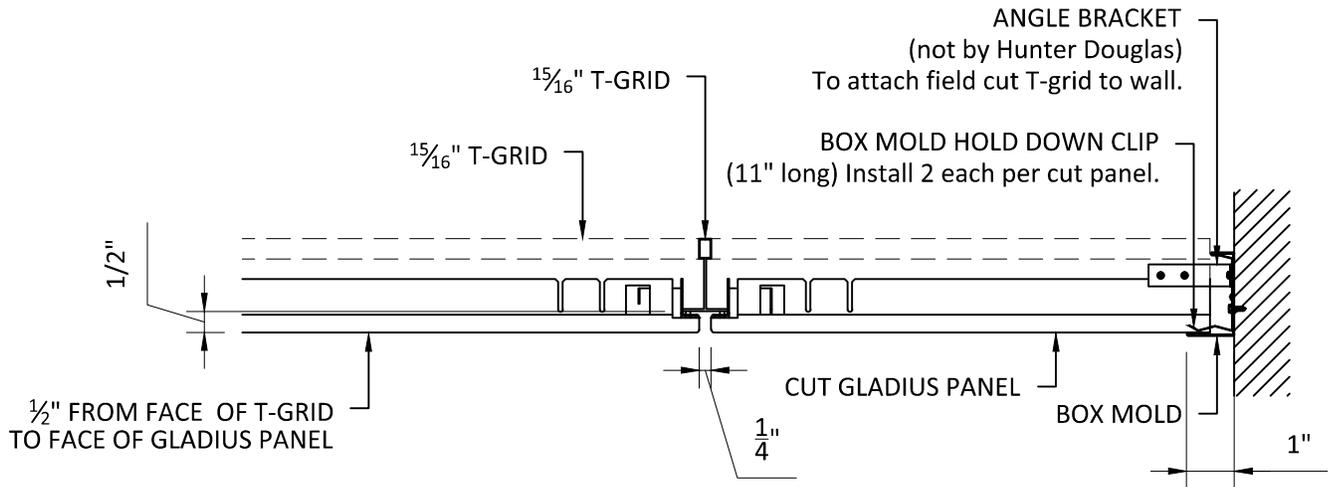

TYPICAL PERIMETER SECTION - cut panel at box mold
SCALE: 3" = 1'-0"

HunterDouglasContract

CEILING

1 Hunter Douglas Circle
Thornton, CO 80241
800-727-8953
fax: 720-872-7850

5015 Oakbrook Parkway, Suite 100
Norcross, GA 30093
800-366-4327 / 770-806-9557
fax: 770-806-0217

www.hunterdouglascontract.com

GLADIUS FIELD CUT PERIMETER DETAIL BOX MOLD TRIM

PRODUCT CATEGORY: PLANK & TILE
DRAWING FILE: TGL_TRIM_CUT_BOX MOLD

LUXALON[®]
METAL CEILING


WoodWright[™]
WOOD CEILING

Techstyle[®]
ACOUSTIC SOLUTIONS

All rights reserved. This drawing is the property of Hunter Douglas and may be used only in conjunction with construction projects utilizing Hunter Douglas products. This detail may not apply to all conditions or construction situations. For non-typical conditions, consult Hunter Douglas.


drawn: CKS
date: 03-11
section: TGL
page: 12

Safety clips not shown for clarity.

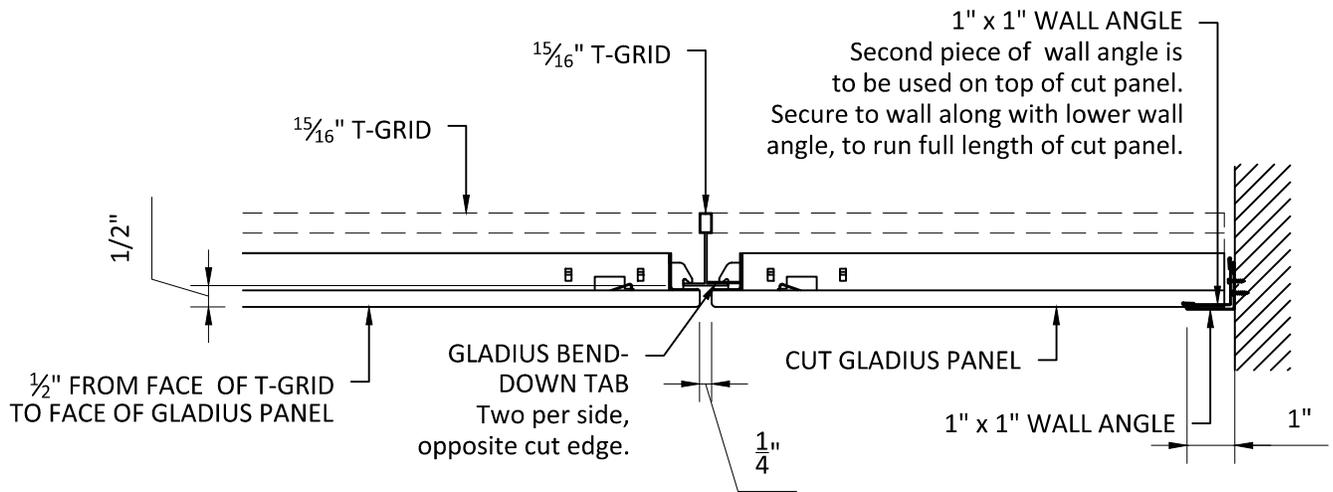

TYPICAL PERIMETER SECTION - cut panel at wall angle
SCALE: 3" = 1'-0"

Safety clips not shown for clarity.

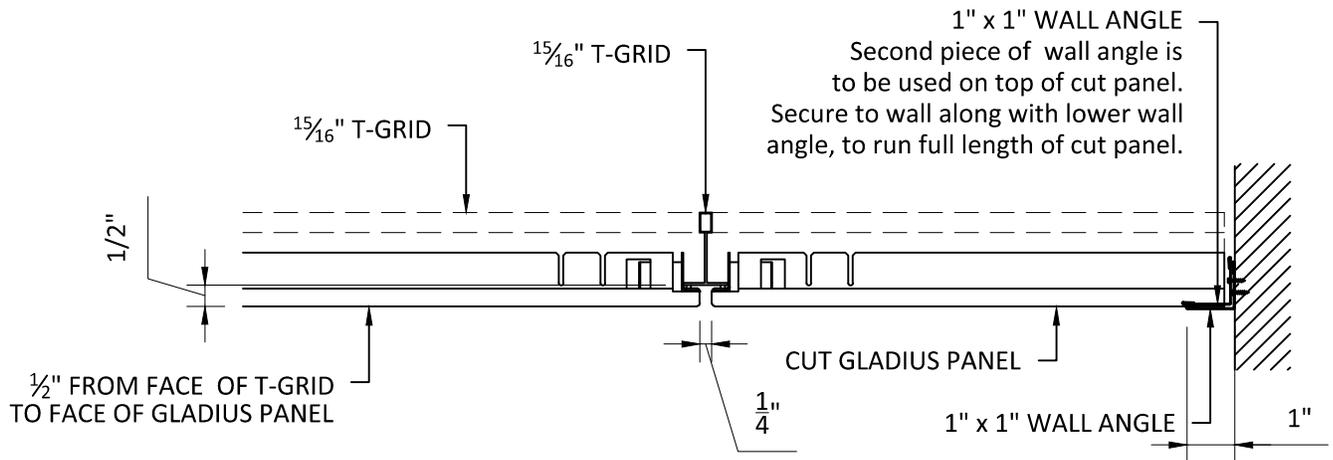

TYPICAL PERIMETER SECTION - cut panel at wall angle
SCALE: 3" = 1'-0"

HunterDouglasContract

CEILING

1 Hunter Douglas Circle
Thornton, CO 80241
800-727-8953
fax: 720-872-7850

5015 Oakbrook Parkway, Suite 100
Norcross, GA 30093
800-366-4327 / 770-806-9557
fax: 770-806-0217

www.hunterdouglascontract.com

GLADIUS FIELD CUT PERIMETER DETAIL WALL ANGLE

PRODUCT CATEGORY: PLANK & TILE
DRAWING FILE: TGL_TRIM_CUT_ANGLE

LUXALON[®]
METAL CEILING


WoodWright[™]
WOOD CEILING

Techstyle[®]
ACOUSTIC SOLUTIONS

All rights reserved. This drawing is the property of Hunter Douglas and may be used only in conjunction with construction projects utilizing Hunter Douglas products. This detail may not apply to all conditions or construction situations. For non-typical conditions, consult Hunter Douglas.

drawn: CKS
date: 03-11
section: TGL
page: 13


Safety clips not shown for clarity.

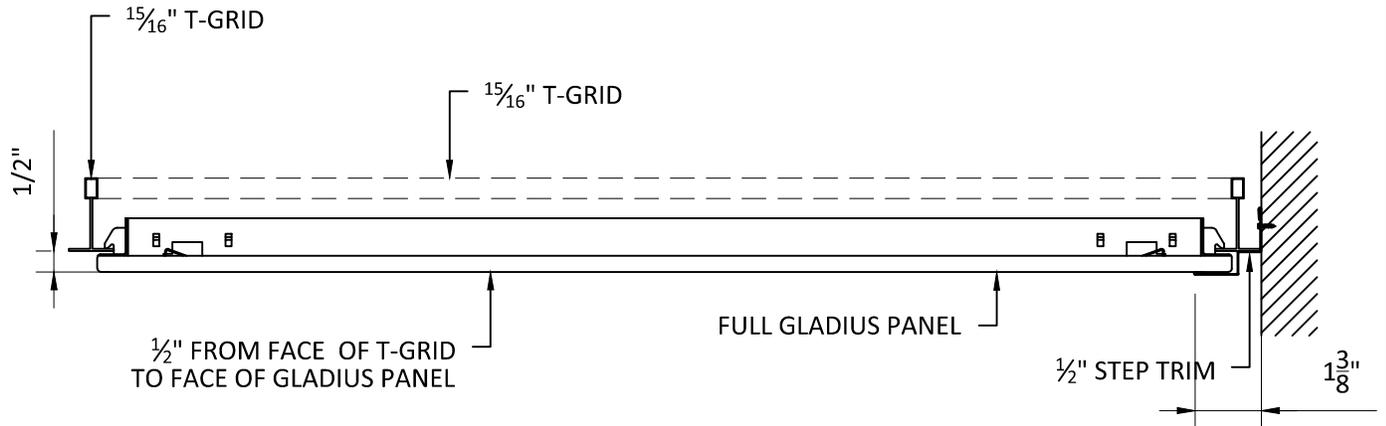

TYPICAL PERIMETER SECTION - full panel at wall angle

SCALE: 3" = 1'-0"

Safety clips not shown for clarity.

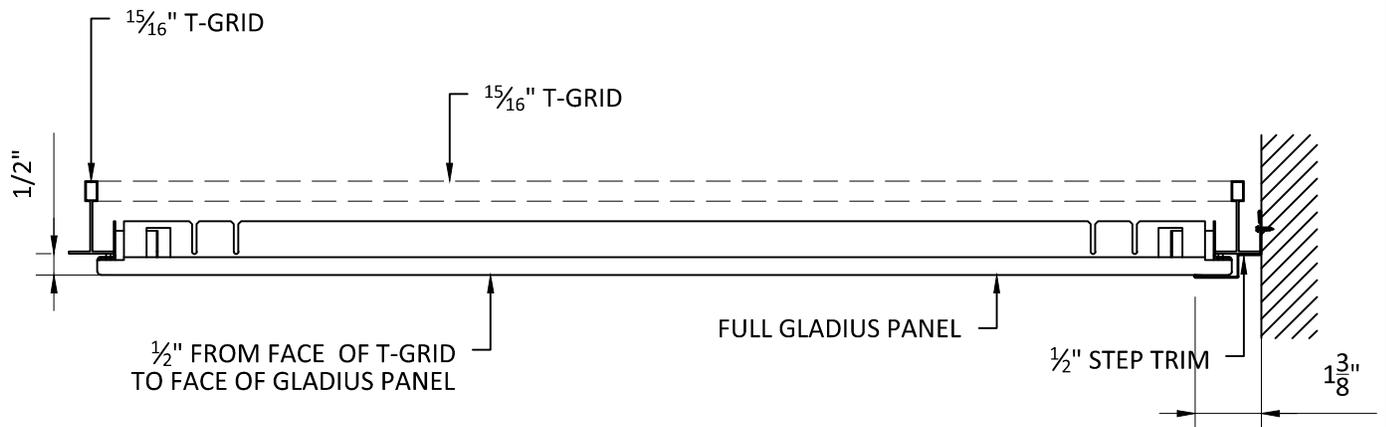

TYPICAL PERIMETER SECTION - full panel at wall angle

SCALE: 3" = 1'-0"

HunterDouglasContract

CEILING

1 Hunter Douglas Circle
Thornton, CO 80241
800-727-8953
fax: 720-872-7850

5015 Oakbrook Parkway, Suite 100
Norcross, GA 30093
800-366-4327 / 770-806-9557
fax: 770-806-0217

www.hunterdouglascontract.com

GLADIUS FULL PANEL PERIMETER DETAIL WALL ANGLE

PRODUCT CATEGORY: PLANK & TILE
DRAWING FILE: TGL_TRIM_FULL_ANGLE

LUXALON[®]
METAL CEILING


WoodWright[™]
WOOD CEILING

Techstyle[®]
ACOUSTIC SOLUTIONS

All rights reserved. This drawing is the property of Hunter Douglas and may be used only in conjunction with construction projects utilizing Hunter Douglas products. This detail may not apply to all conditions or construction situations. For non-typical conditions, consult Hunter Douglas.

drawn: CKS
date: 03-11
section: TGL
page: 14


Safety clips not shown for clarity.

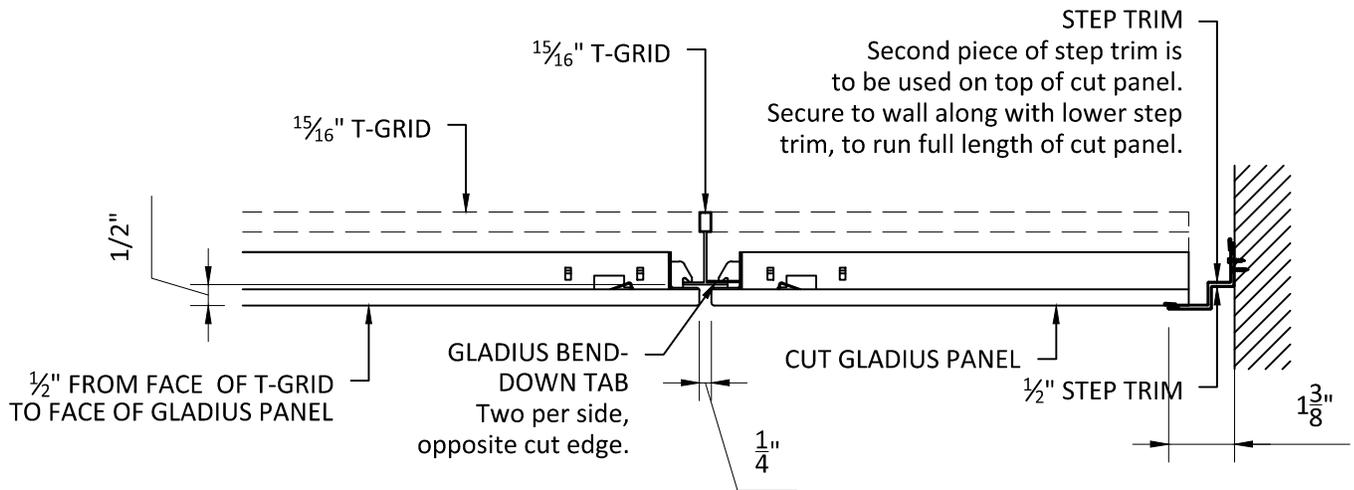

TYPICAL PERIMETER SECTION - cut panel at step trim

SCALE: 3" = 1'-0"

Safety clips not shown for clarity.

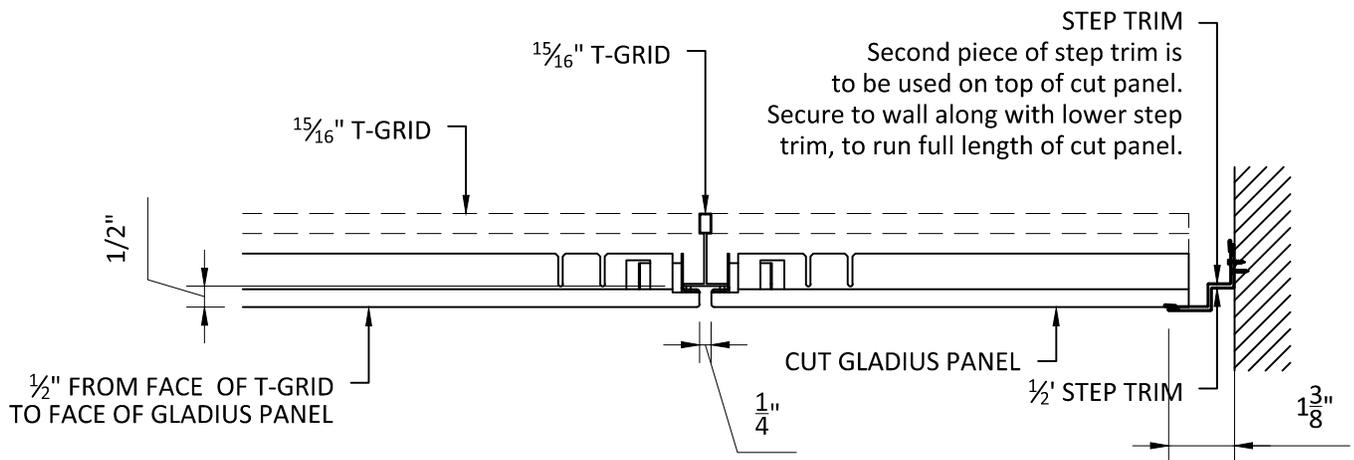

TYPICAL PERIMETER SECTION - cut panel at step trim

SCALE: 3" = 1'-0"

HunterDouglasContract

CEILING

1 Hunter Douglas Circle
Thornton, CO 80241
800-727-8953
fax: 720-872-7850

5015 Oakbrook Parkway, Suite 100
Norcross, GA 30093
800-366-4327 / 770-806-9557
fax: 770-806-0217

www.hunterdouglascontract.com

GLADIUS FIELD CUT PERIMETER DETAIL STEP TRIM

PRODUCT CATEGORY: PLANK & TILE
DRAWING FILE: TGL_TRIM_CUT_STEP

LUXALON[®]
METAL CEILING


WoodWright[™]
WOOD CEILING

Techstyle[®]
ACOUSTIC SOLUTIONS

All rights reserved. This drawing is the property of Hunter Douglas and may be used only in conjunction with construction projects utilizing Hunter Douglas products. This detail may not apply to all conditions or construction situations. For non-typical conditions, consult Hunter Douglas.


drawn: CKS
date: 03-11
section: TGL
page: 15

Safety clips not shown for clarity.

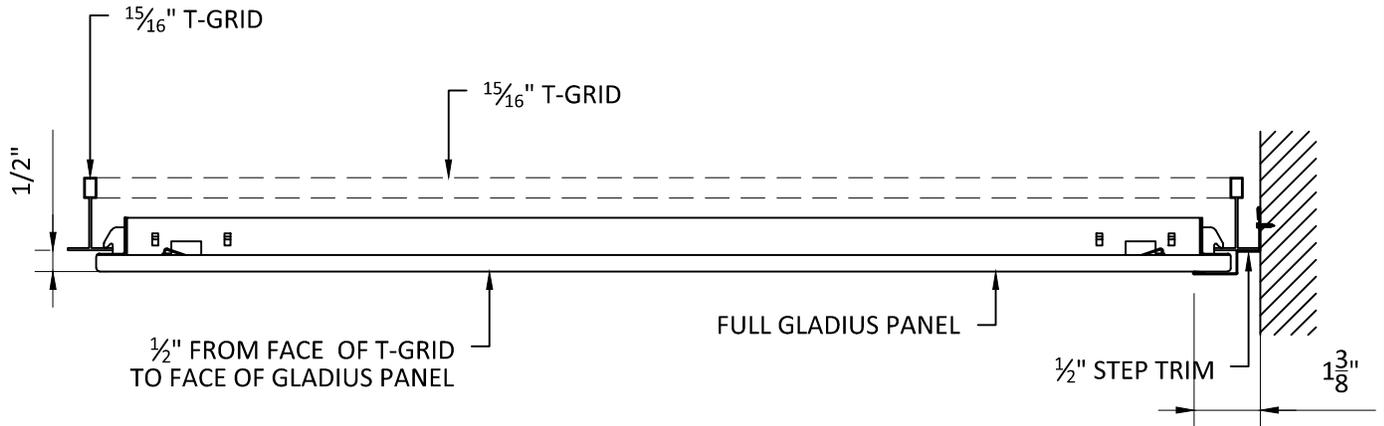

TYPICAL PERIMETER SECTION - full panel at step trim
SCALE: 3" = 1'-0"

Safety clips not shown for clarity.

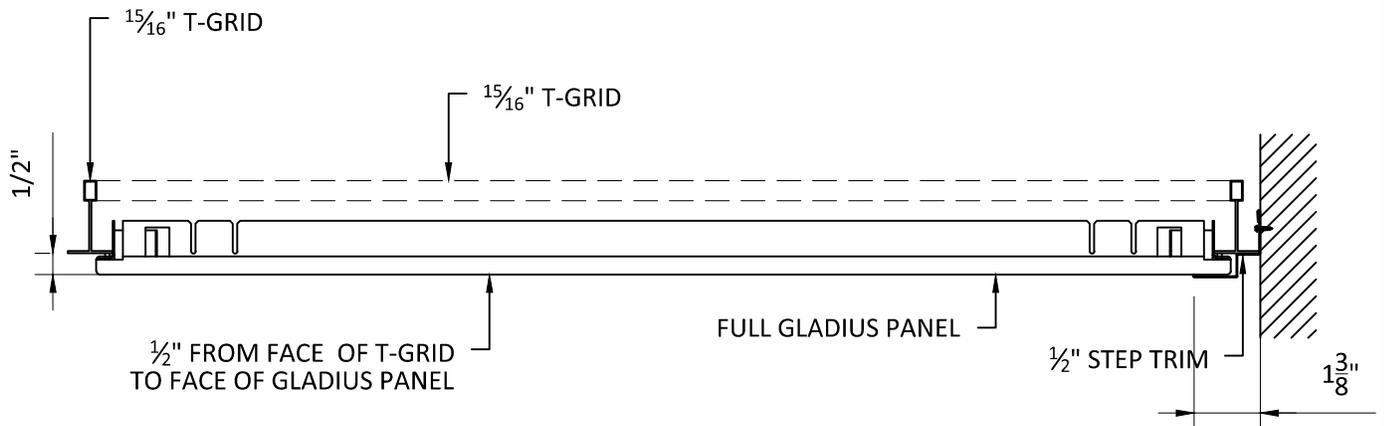

TYPICAL PERIMETER SECTION - full panel at step trim
SCALE: 3" = 1'-0"

HunterDouglasContract

CEILING

1 Hunter Douglas Circle
Thornton, CO 80241
800-727-8953
fax: 720-872-7850

5015 Oakbrook Parkway, Suite 100
Norcross, GA 30093
800-366-4327 / 770-806-9557
fax: 770-806-0217

www.hunterdouglascontract.com

GLADIUS FULL PANEL PERIMETER DETAIL STEP TRIM

PRODUCT CATEGORY: PLANK & TILE
DRAWING FILE: TGL_TRIM_FULL_STEP

LUXALON[®]
METAL CEILING


WoodWright[™]
WOOD CEILING

Techstyle[®]
ACOUSTIC SOLUTIONS

All rights reserved. This drawing is the property of Hunter Douglas and may be used only in conjunction with construction projects utilizing Hunter Douglas products. This detail may not apply to all conditions or construction situations. For non-typical conditions, consult Hunter Douglas.


drawn: CKS
date: 03-11
section: TGL
page: 16

Safety clips not shown for clarity.

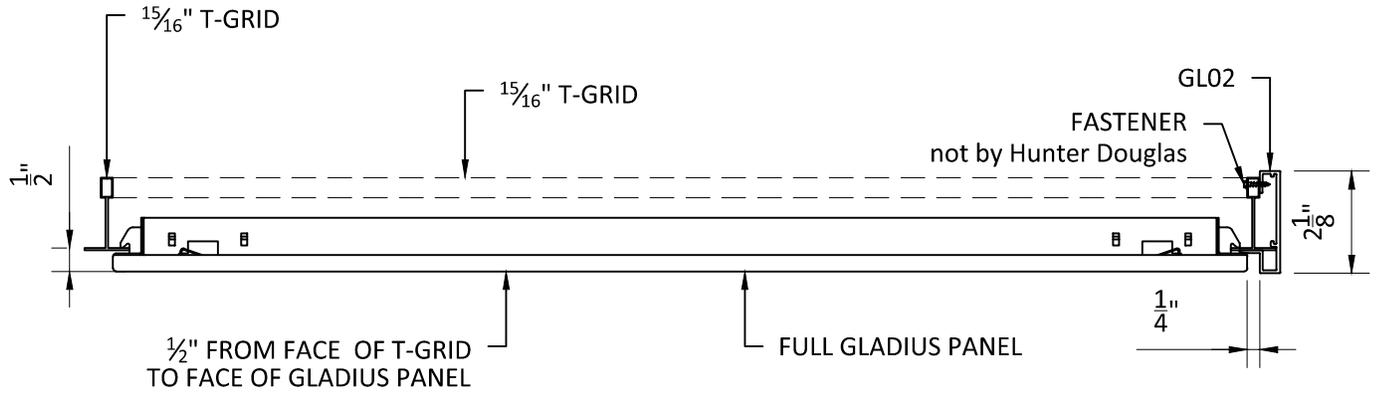

TYPICAL PERIMETER SECTION - full panel at GLO2
SCALE: 3" = 1'-0"

Safety clips not shown for clarity.

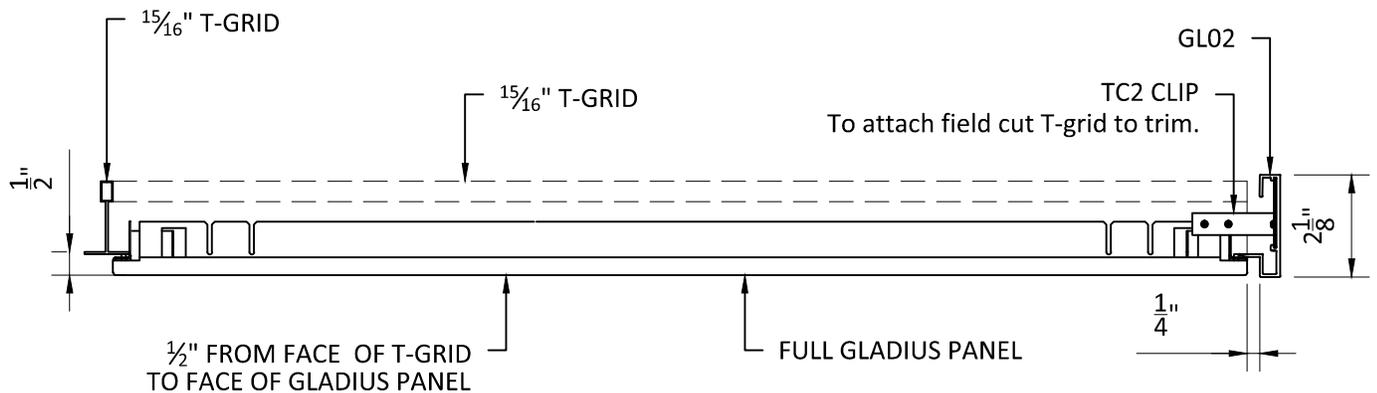

TYPICAL PERIMETER SECTION - full panel at GLO2
SCALE: 3" = 1'-0"

HunterDouglasContract

CEILING

1 Hunter Douglas Circle
Thornton, CO 80241
800-727-8953
fax: 720-872-7850

5015 Oakbrook Parkway, Suite 100
Norcross, GA 30093
800-366-4327 / 770-806-9557
fax: 770-806-0217

www.hunterdouglascontract.com

GLADIUS FULL PANEL PERIMETER DETAIL GLO2

PRODUCT CATEGORY: PLANK & TILE
DRAWING FILE: TGL_TRIM_FULL_GLO2

LUXALON[®]
METAL CEILING


WoodWright[™]
WOOD CEILING

Techstyle[®]
ACOUSTIC SOLUTIONS

All rights reserved. This drawing is the property of Hunter Douglas and may be used only in conjunction with construction projects utilizing Hunter Douglas products. This detail may not apply to all conditions or construction situations. For non-typical conditions, consult Hunter Douglas.


drawn: CKS
date: 03-11
section: TGL
page: 17

Safety clips not shown for clarity.

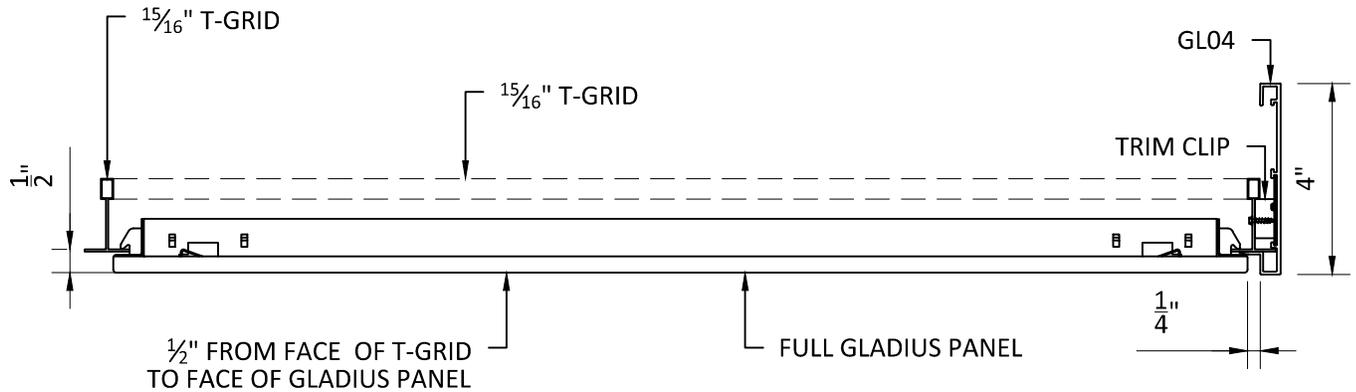

TYPICAL PERIMETER SECTION - full panel at GL04
SCALE: 3" = 1'-0"

Safety clips not shown for clarity.

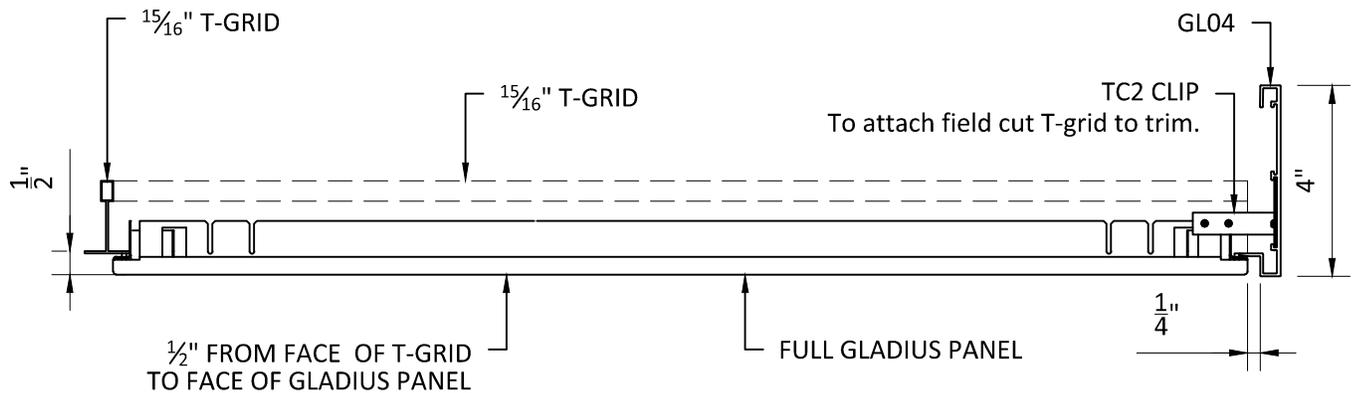

TYPICAL PERIMETER SECTION - full panel at GL04
SCALE: 3" = 1'-0"

HunterDouglasContract

CEILING

1 Hunter Douglas Circle
Thornton, CO 80241
800-727-8953
fax: 720-872-7850

5015 Oakbrook Parkway, Suite 100
Norcross, GA 30093
800-366-4327 / 770-806-9557
fax: 770-806-0217

www.hunterdouglascontract.com

GLADIUS FULL PANEL PERIMETER DETAIL GL04

PRODUCT CATEGORY: PLANK & TILE
DRAWING FILE: TGL_TRIM_FULL_GL04

LUXALON[®]
METAL CEILING


WoodWright[™]
WOOD CEILING

Techstyle[®]
ACOUSTIC SOLUTIONS

All rights reserved. This drawing is the property of Hunter Douglas and may be used only in conjunction with construction projects utilizing Hunter Douglas products. This detail may not apply to all conditions or construction situations. For non-typical conditions, consult Hunter Douglas.

drawn: CKS
date: 03-11
section: TGL
page: 18


Safety clips not shown for clarity.

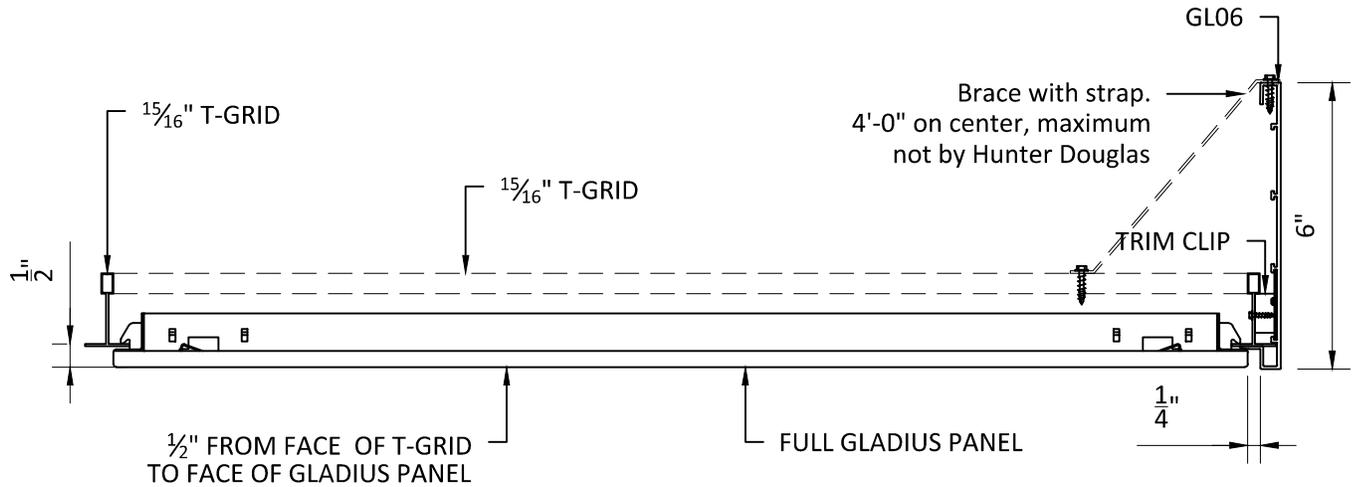

TYPICAL PERIMETER SECTION - full panel at GL06

SCALE: 3" = 1'-0"

Safety clips not shown for clarity.

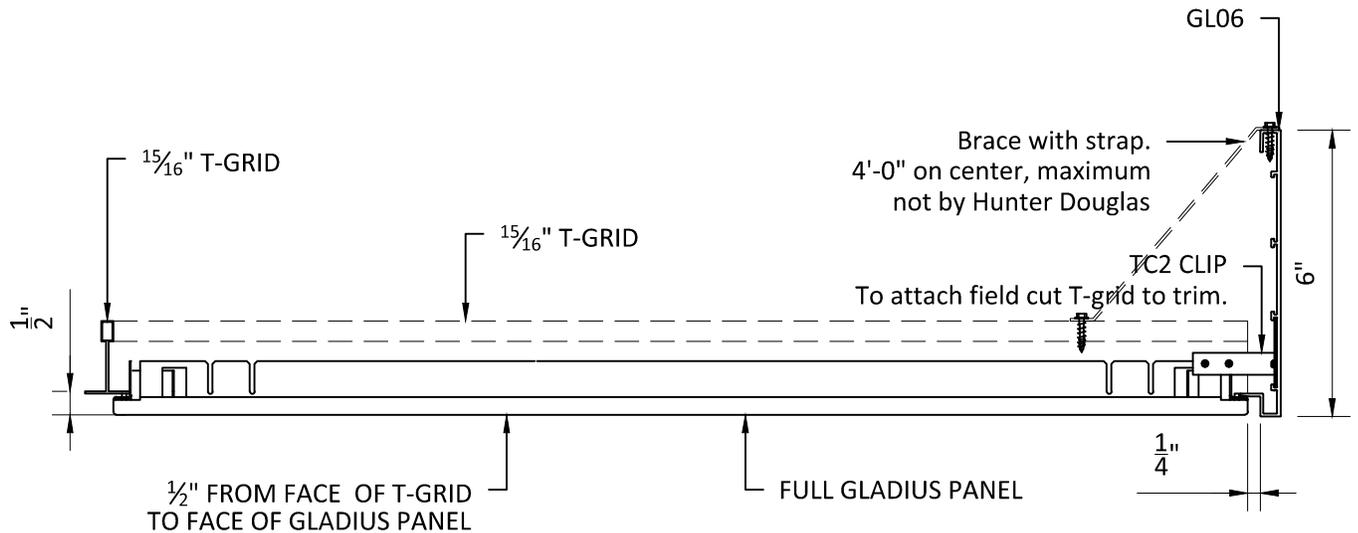

TYPICAL PERIMETER SECTION - full panel at GL06

SCALE: 3" = 1'-0"

HunterDouglasContract

CEILING

1 Hunter Douglas Circle
Thornton, CO 80241
800-727-8953
fax: 720-872-7850

5015 Oakbrook Parkway, Suite 100
Norcross, GA 30093
800-366-4327 / 770-806-9557
fax: 770-806-0217

www.hunterdouglascontract.com

GLADIUS FULL PANEL PERIMETER DETAIL GL06

PRODUCT CATEGORY: PLANK & TILE
DRAWING FILE: TGL_TRIM_FULL_GL06

LUXALON[®]
METAL CEILING


WoodWright[™]
WOOD CEILING

Techstyle[®]
ACOUSTIC SOLUTIONS

All rights reserved. This drawing is the property of Hunter Douglas and may be used only in conjunction with construction projects utilizing Hunter Douglas products. This detail may not apply to all conditions or construction situations. For non-typical conditions, consult Hunter Douglas.

drawn: CKS
date: 03-11
section: TGL
page: 19


Safety clips not shown for clarity.

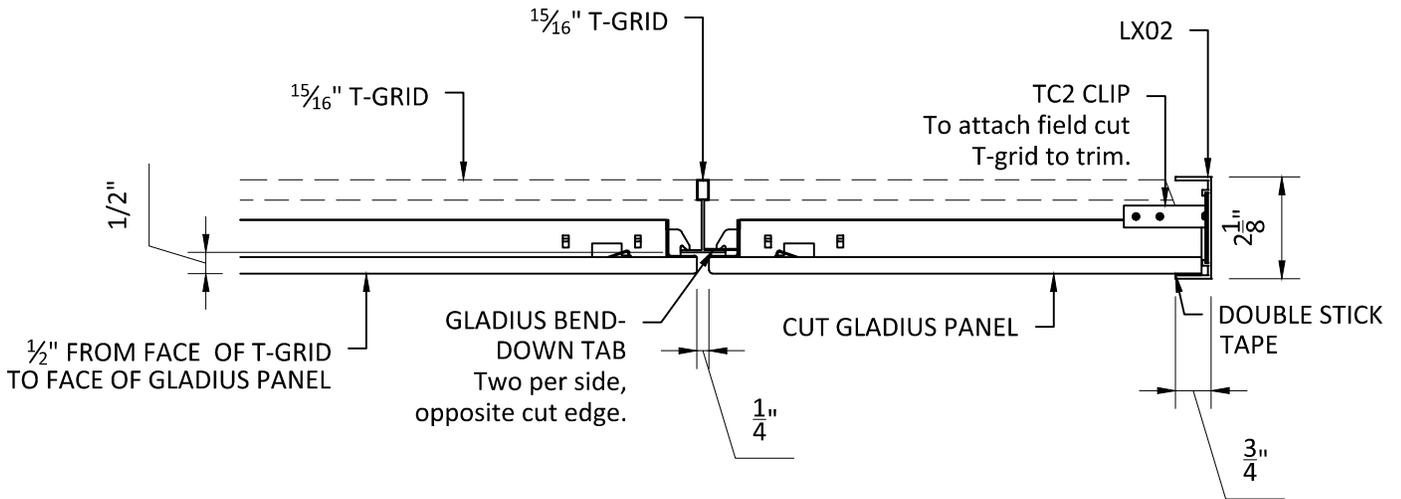

TYPICAL PERIMETER SECTION - cut panel at LX02

SCALE: 3" = 1'-0"

Safety clips not shown for clarity.

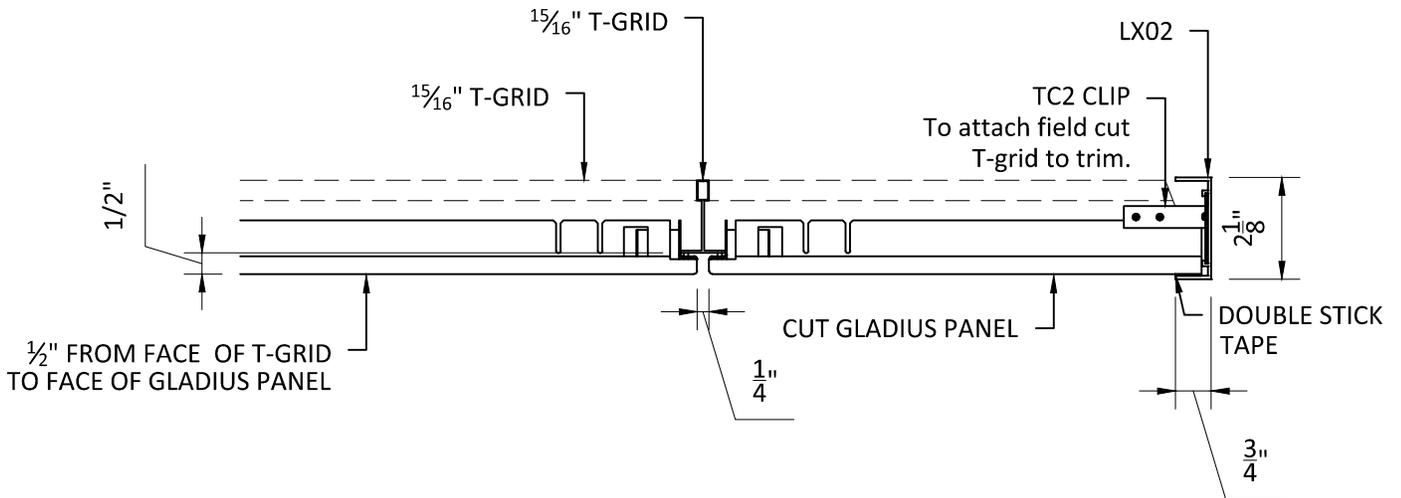

TYPICAL PERIMETER SECTION - cut panel at LX02

SCALE: 3" = 1'-0"

HunterDouglasContract

CEILING

1 Hunter Douglas Circle
Thornton, CO 80241
800-727-8953
fax: 720-872-7850

5015 Oakbrook Parkway, Suite 100
Norcross, GA 30093
800-366-4327 / 770-806-9557
fax: 770-806-0217

www.hunterdouglascontract.com

GLADIUS FIELD CUT PERIMETER DETAIL LX02

PRODUCT CATEGORY: PLANK & TILE
DRAWING FILE: TGL_TRIM_CUT_LX02

LUXALON[®]
METAL CEILING


WoodWright[™]
WOOD CEILING

Techstyle[®]
ACOUSTIC SOLUTIONS

All rights reserved. This drawing is the property of Hunter Douglas and may be used only in conjunction with construction projects utilizing Hunter Douglas products. This detail may not apply to all conditions or construction situations. For non-typical conditions, consult Hunter Douglas.

drawn: CKS
date: 03-11
section: TGL
page: 20


Safety clips not shown for clarity.

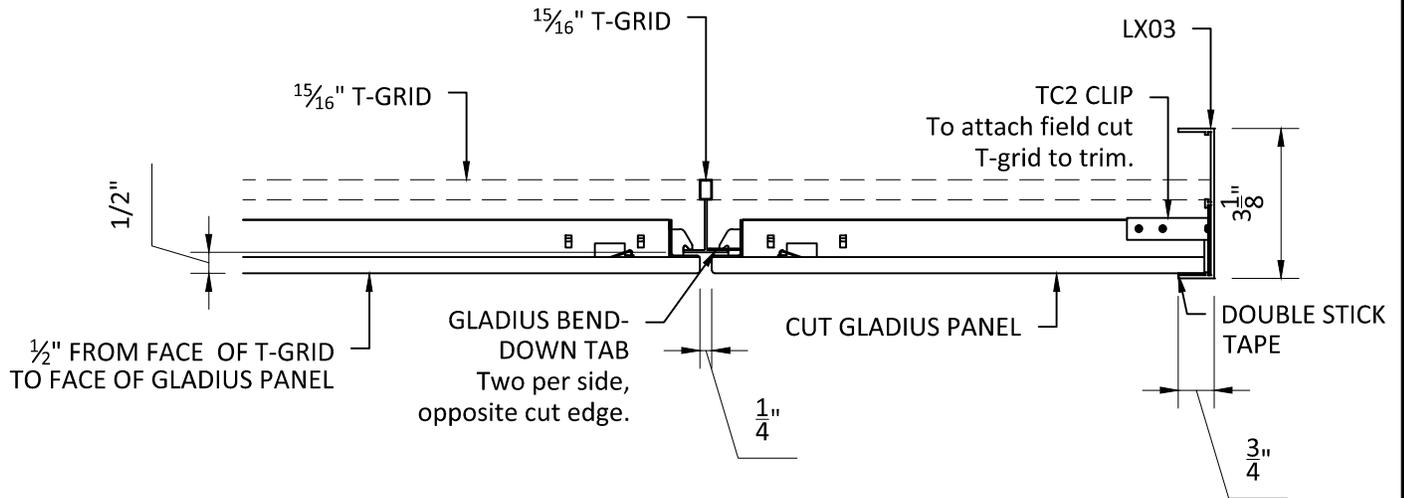

TYPICAL PERIMETER SECTION - cut panel at LX03

SCALE: 3" = 1'-0"

Safety clips not shown for clarity.

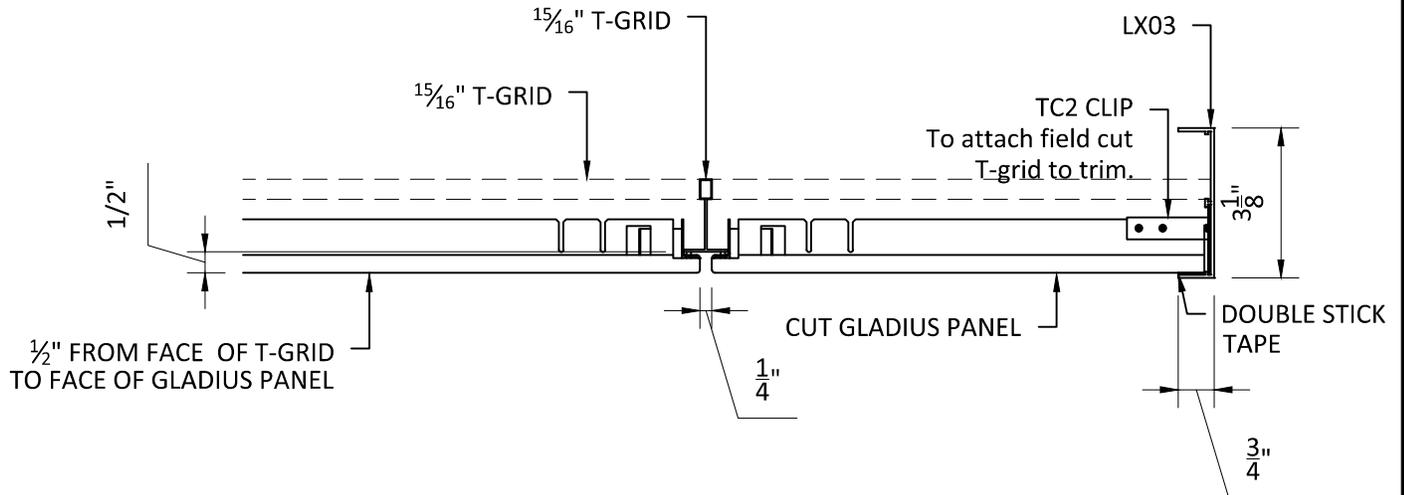

TYPICAL PERIMETER SECTION - cut panel at LX03

SCALE: 3" = 1'-0"

HunterDouglasContract

CEILING

1 Hunter Douglas Circle
Thornton, CO 80241
800-727-8953
fax: 720-872-7850

5015 Oakbrook Parkway, Suite 100
Norcross, GA 30093
800-366-4327 / 770-806-9557
fax: 770-806-0217

www.hunterdouglascontract.com

GLADIUS FIELD CUT PERIMETER DETAIL LX03

PRODUCT CATEGORY: PLANK & TILE
DRAWING FILE: TGL_TRIM_CUT_LX03

LUXALON[®]
METAL CEILING


WoodWright[™]
WOOD CEILING

Techstyle[®]
ACOUSTIC SOLUTIONS

All rights reserved. This drawing is the property of Hunter Douglas and may be used only in conjunction with construction projects utilizing Hunter Douglas products. This detail may not apply to all conditions or construction situations. For non-typical conditions, consult Hunter Douglas.

drawn: CKS
date: 03-11
section: TGL
page: 21


Safety clips not shown for clarity.

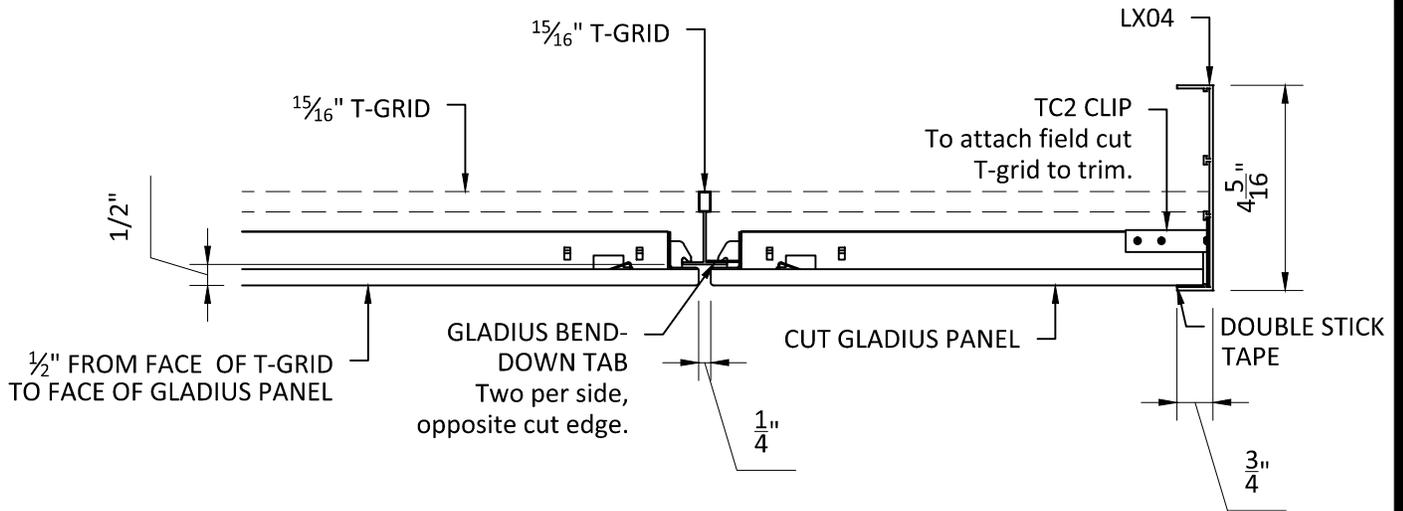

TYPICAL PERIMETER SECTION - cut panel at LX04

SCALE: 3" = 1'-0"

Safety clips not shown for clarity.

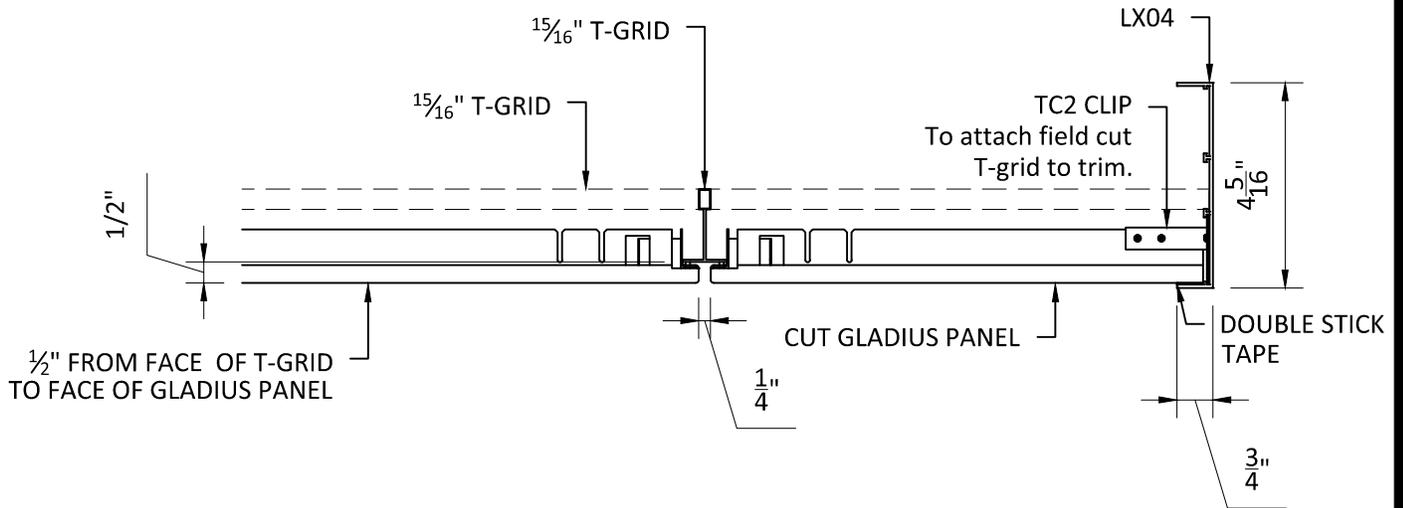

TYPICAL PERIMETER SECTION - cut panel at LX04

SCALE: 3" = 1'-0"

HunterDouglasContract

CEILING

1 Hunter Douglas Circle
Thornton, CO 80241
800-727-8953
fax: 720-872-7850

5015 Oakbrook Parkway, Suite 100
Norcross, GA 30093
800-366-4327 / 770-806-9557
fax: 770-806-0217

www.hunterdouglascontract.com

GLADIUS FIELD CUT PERIMETER DETAIL LX04

PRODUCT CATEGORY: PLANK & TILE
DRAWING FILE: TGL_TRIM_CUT_LX04

LUXALON[®]
METAL CEILING


WoodWright[™]
WOOD CEILING

Techstyle[®]
ACOUSTIC SOLUTIONS

All rights reserved. This drawing is the property of Hunter Douglas and may be used only in conjunction with construction projects utilizing Hunter Douglas products. This detail may not apply to all conditions or construction situations. For non-typical conditions, consult Hunter Douglas.

drawn: CKS
date: 03-11
section: TGL
page: 22


Safety clips not shown for clarity.

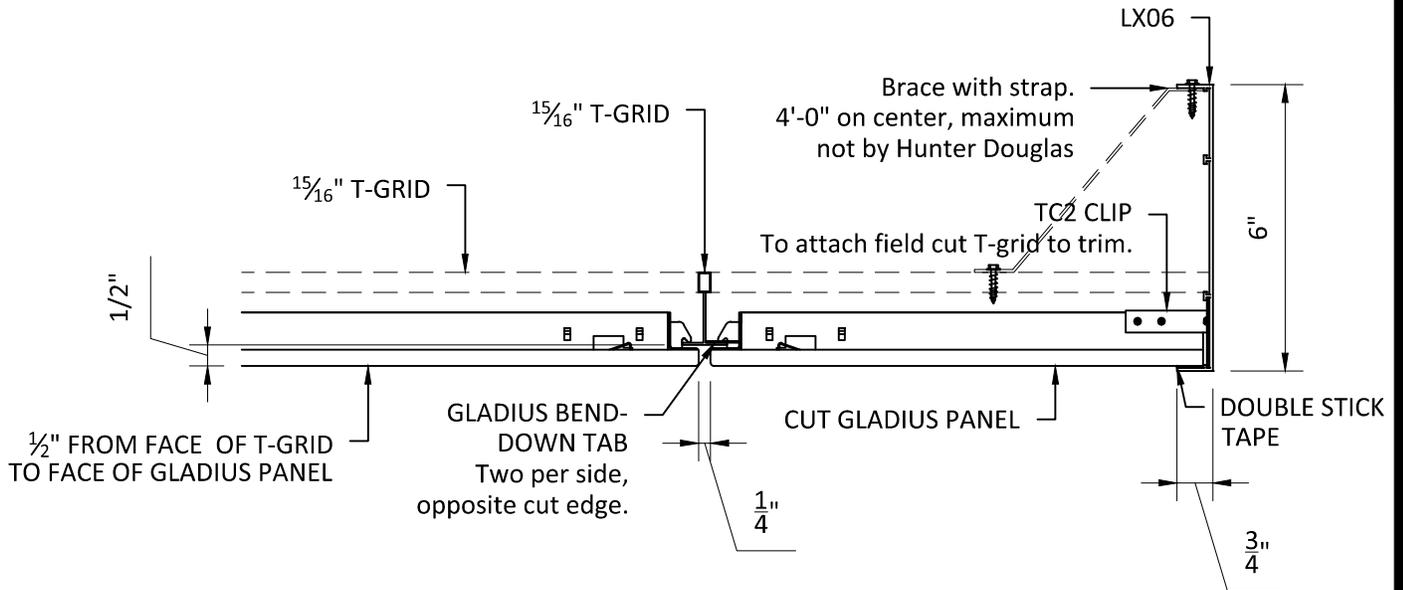

TYPICAL PERIMETER SECTION - cut panel at LX06

SCALE: 3" = 1'-0"

Safety clips not shown for clarity.

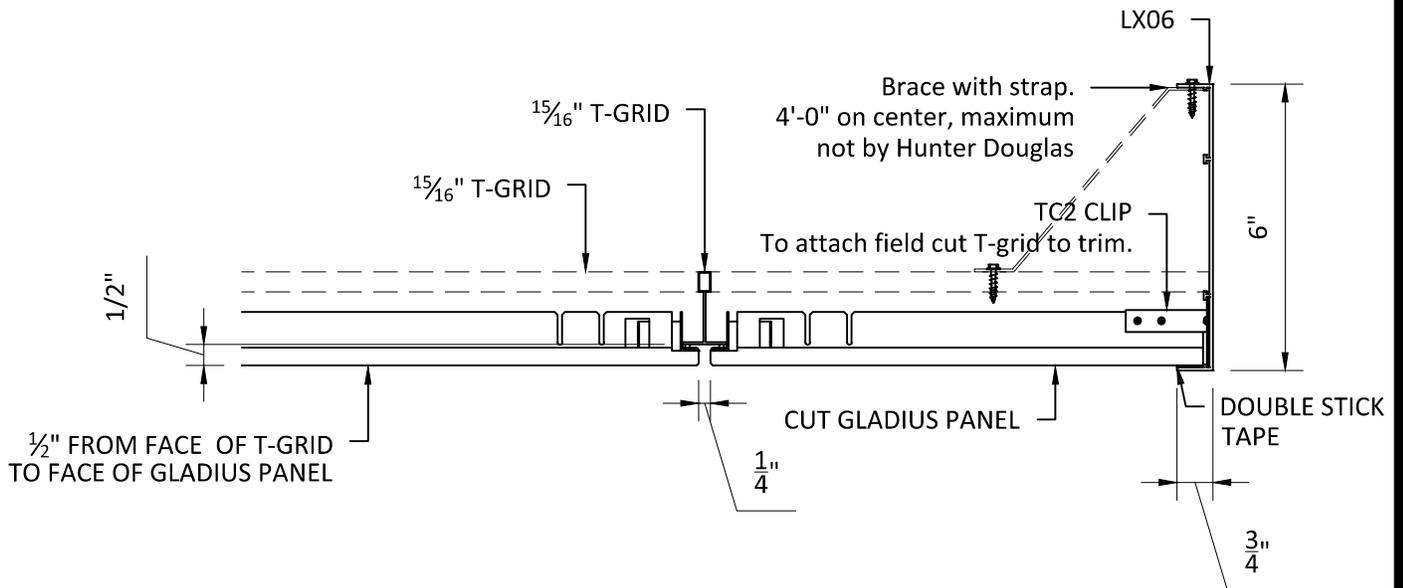

TYPICAL PERIMETER SECTION - cut panel at LX06

SCALE: 3" = 1'-0"

HunterDouglasContract

CEILING

1 Hunter Douglas Circle
Thornton, CO 80241
800-727-8953
fax: 720-872-7850

5015 Oakbrook Parkway, Suite 100
Norcross, GA 30093
800-366-4327 / 770-806-9557
fax: 770-806-0217

www.hunterdouglascontract.com

GLADIUS FIELD CUT PERIMETER DETAIL LX06

PRODUCT CATEGORY: PLANK & TILE
DRAWING FILE: TGL_TRIM_CUT_LX06

LUXALON[®]
METAL CEILING


WoodWright[™]
WOOD CEILING

Techstyle[®]
ACOUSTIC SOLUTIONS

All rights reserved. This drawing is the property of Hunter Douglas and may be used only in conjunction with construction projects utilizing Hunter Douglas products. This detail may not apply to all conditions or construction situations. For non-typical conditions, consult Hunter Douglas.


drawn: CKS
date: 03-11
section: TGL
page: 23

Safety clips not shown for clarity.

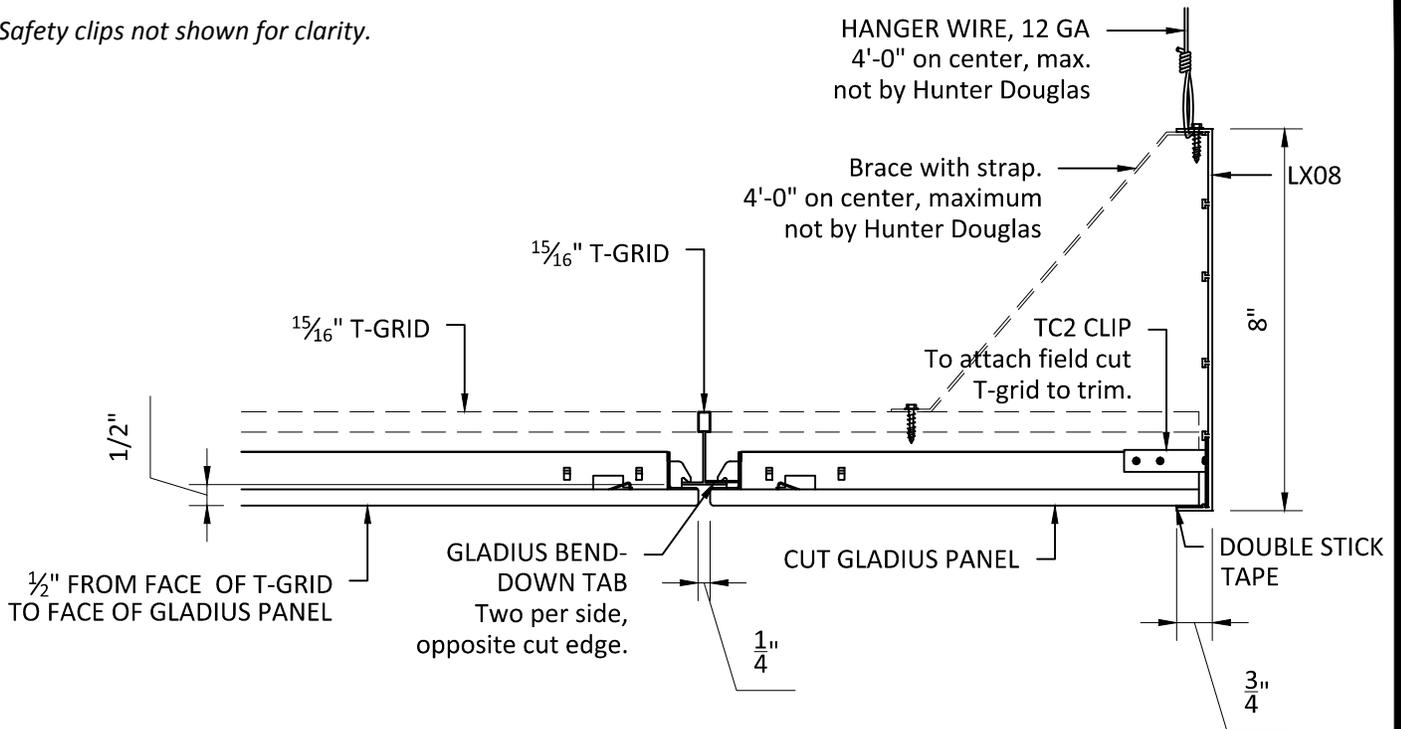

TYPICAL PERIMETER SECTION - cut panel at LX08
SCALE: 3" = 1'-0"

Safety clips not shown for clarity.

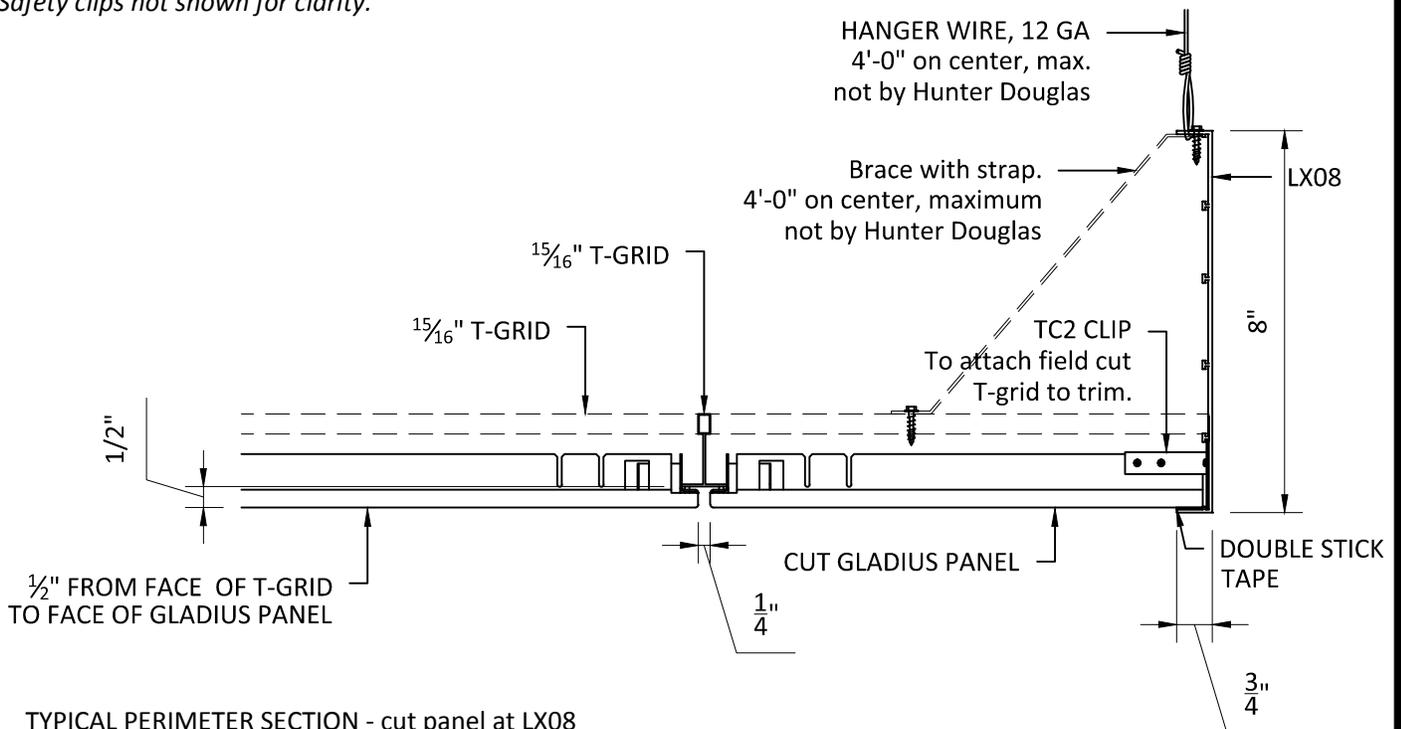

TYPICAL PERIMETER SECTION - cut panel at LX08
SCALE: 3" = 1'-0"

HunterDouglasContract

CEILING

1 Hunter Douglas Circle
Thornton, CO 80241
800-727-8953
fax: 720-872-7850

5015 Oakbrook Parkway, Suite 100
Norcross, GA 30093
800-366-4327 / 770-806-9557
fax: 770-806-0217

www.hunterdouglascontract.com

GLADIUS FIELD CUT PERIMETER DETAIL LX08

PRODUCT CATEGORY: PLANK & TILE
DRAWING FILE: TGL_TRIM_CUT_LX08

LUXALON[®]
METAL CEILING


WoodWright[™]
WOOD CEILING

Techstyle[®]
ACOUSTIC SOLUTIONS


All rights reserved. This drawing is the property of Hunter Douglas and may be used only in conjunction with construction projects utilizing Hunter Douglas products. This detail may not apply to all conditions or construction situations. For non-typical conditions, consult Hunter Douglas.

drawn: CKS
date: 03-11
section: TGL
page: 24

Safety clips not shown for clarity.

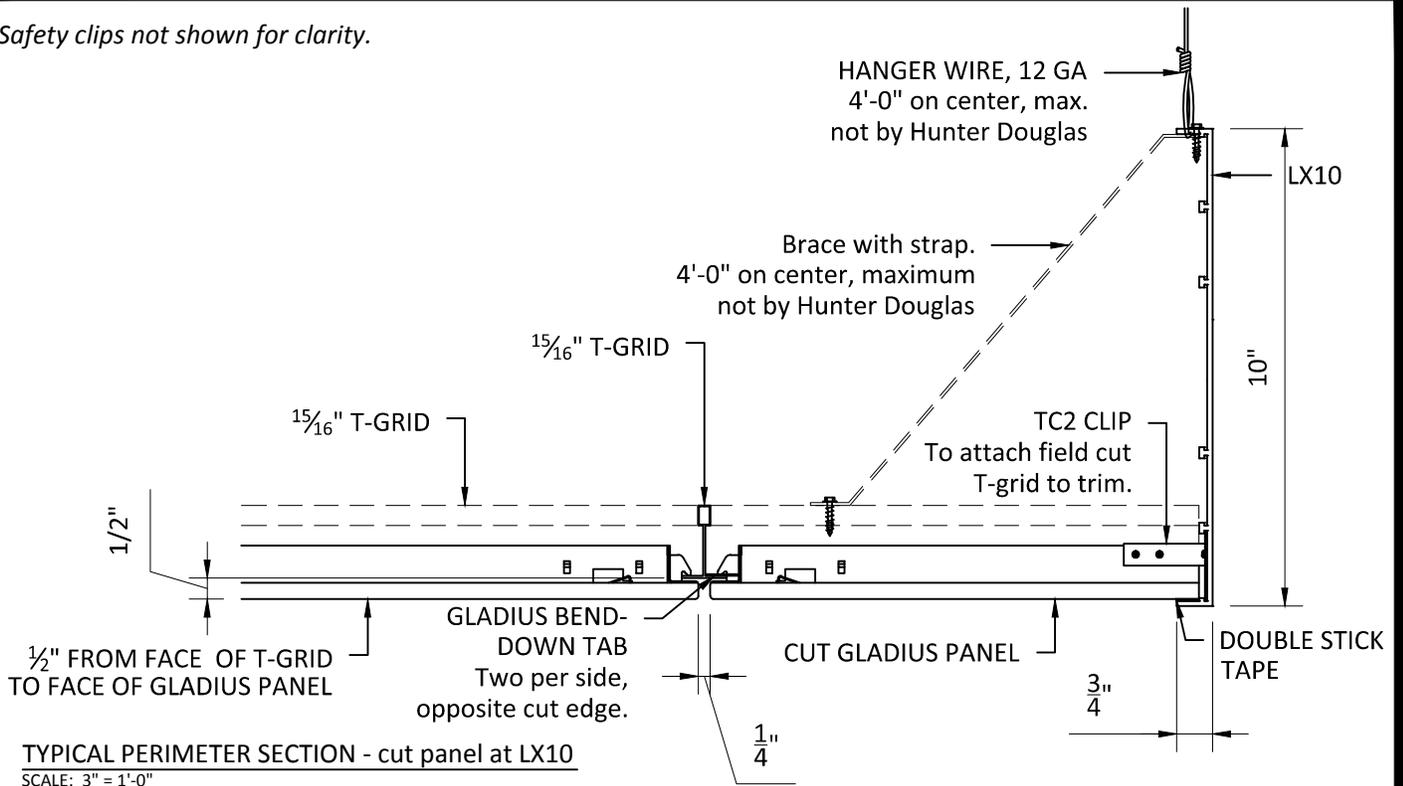

Safety clips not shown for clarity.

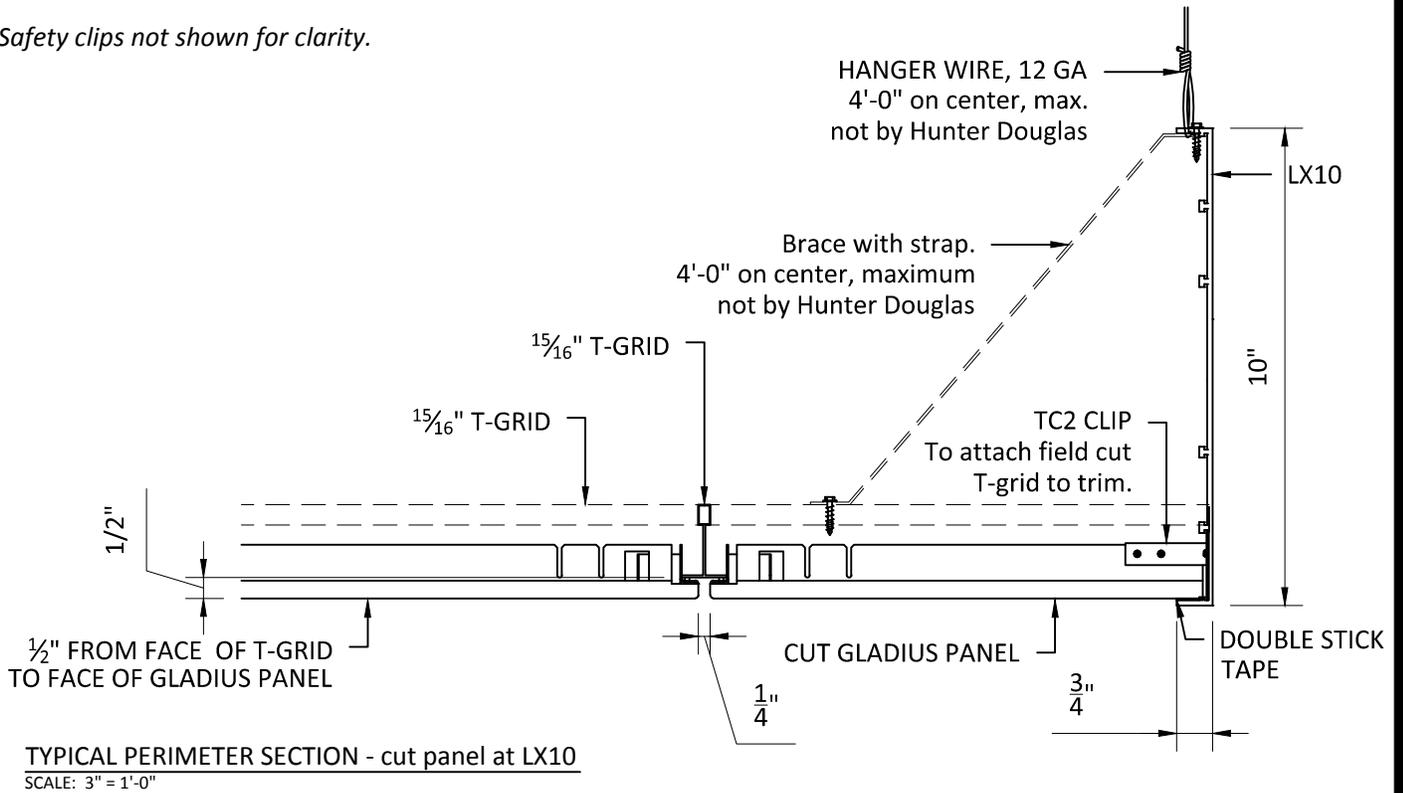

HunterDouglasContract

CEILING

1 Hunter Douglas Circle
Thornton, CO 80241
800-727-8953
fax: 720-872-7850

5015 Oakbrook Parkway, Suite 100
Norcross, GA 30093
800-366-4327 / 770-806-9557
fax: 770-806-0217

www.hunterdouglascontract.com

GLADIUS FIELD CUT PERIMETER DETAIL LX10

PRODUCT CATEGORY: PLANK & TILE
DRAWING FILE: TGL_TRIM_CUT_LX10

LUXALON[®]
METAL CEILING


WoodWright[™]
WOOD CEILING

Techstyle[®]
ACOUSTIC SOLUTIONS


All rights reserved. This drawing is the property of Hunter Douglas and may be used only in conjunction with construction projects utilizing Hunter Douglas products. This detail may not apply to all conditions or construction situations. For non-typical conditions, consult Hunter Douglas.

drawn: CKS
date: 03-11
section: TGL
page: 25

Safety clips not shown for clarity.

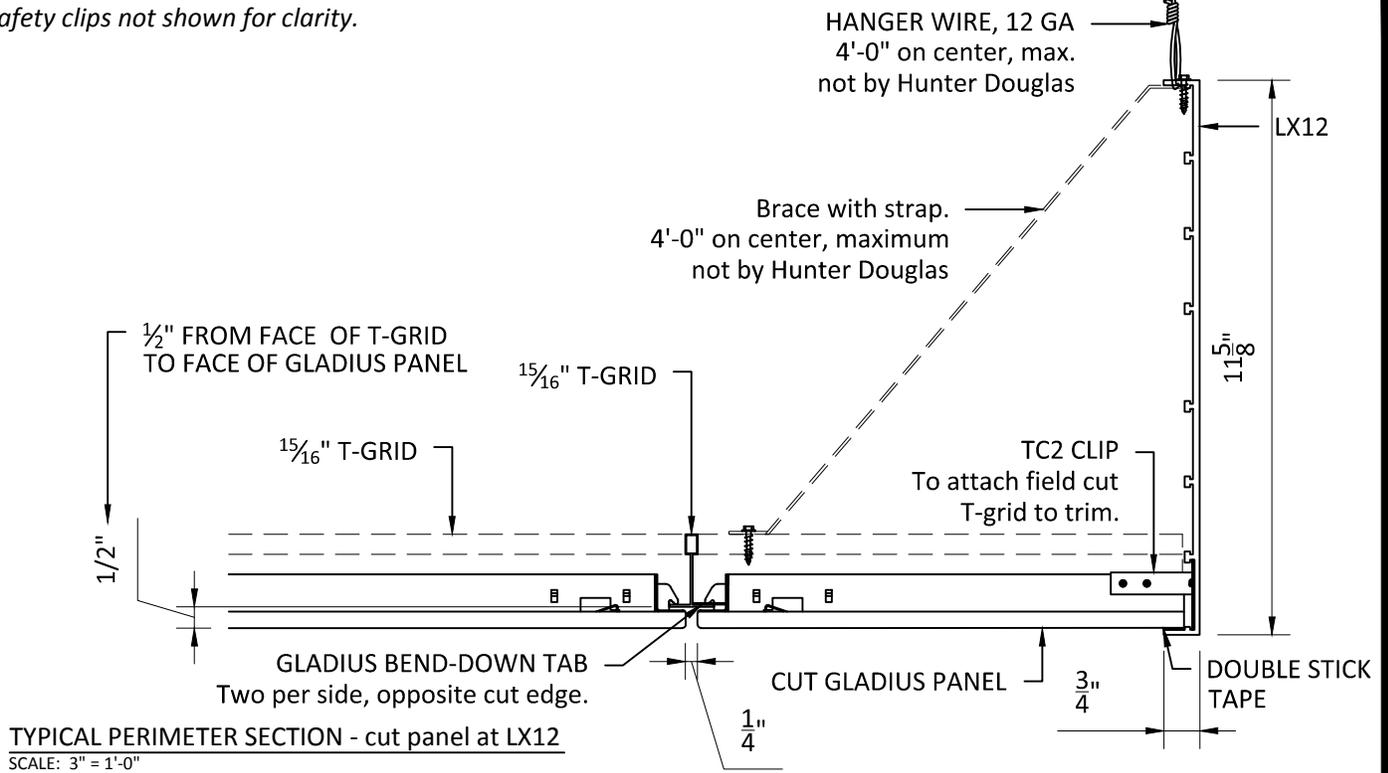

Safety clips not shown for clarity.

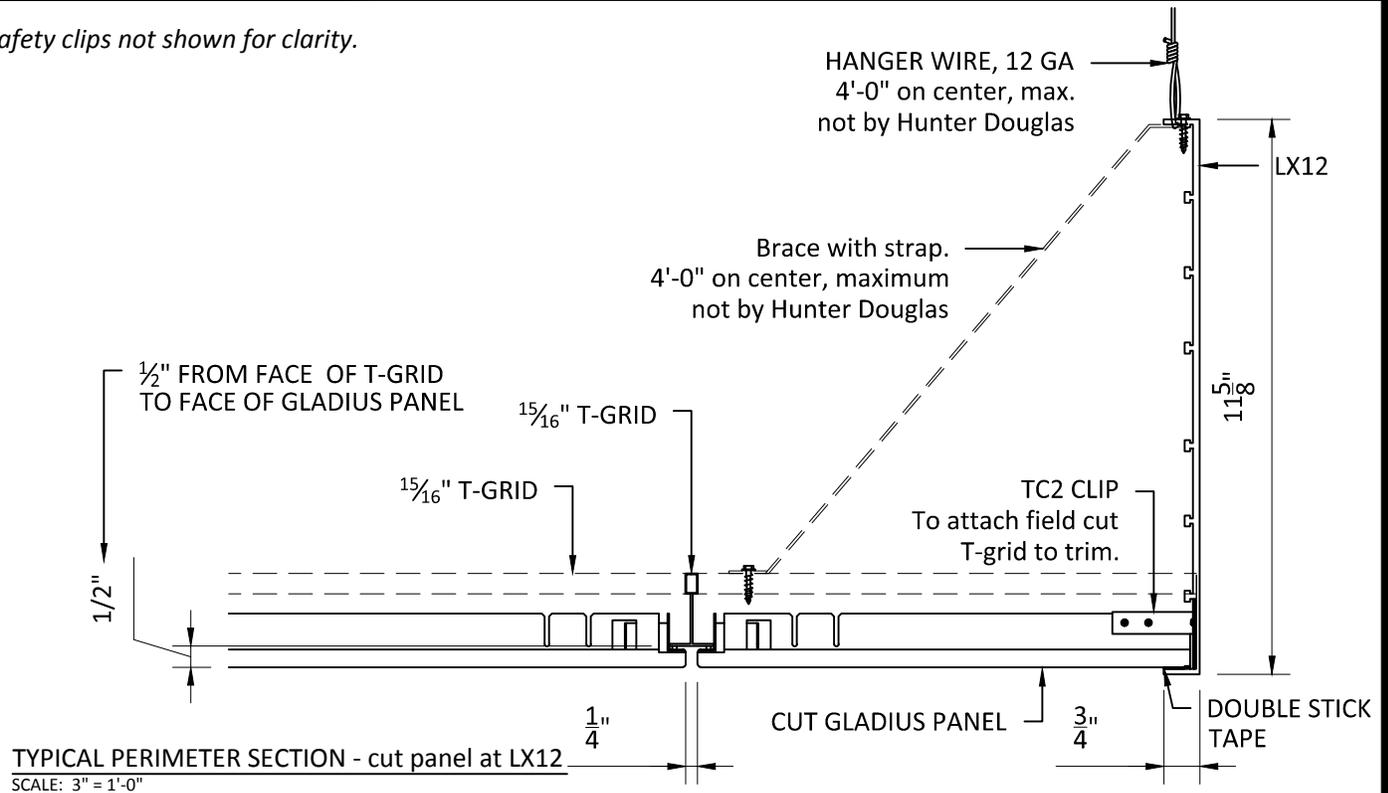

HunterDouglasContract

CEILING

1 Hunter Douglas Circle
Thornton, CO 80241
800-727-8953
fax: 720-872-7850

5015 Oakbrook Parkway, Suite 100
Norcross, GA 30093
800-366-4327 / 770-806-9557
fax: 770-806-0217

www.hunterdouglascontract.com

GLADIUS FIELD CUT PERIMETER DETAIL LX12

PRODUCT CATEGORY: PLANK & TILE
DRAWING FILE: TGL_TRIM_CUT_LX12

LUXALON[®]
METAL CEILING

WoodWright[™]
WOOD CEILING

Techstyle[®]
ACOUSTIC SOLUTIONS

All rights reserved. This drawing is the property of Hunter Douglas and may be used only in conjunction with construction projects utilizing Hunter Douglas products. This detail may not apply to all conditions or construction situations. For non-typical conditions, consult Hunter Douglas.

drawn: CKS
date: 03-11
section: TGL
page: 26

SEE SEISMIC PERIMETER TRIM DETAILS (Angle or Step)

2'-0"

ATTACHED WALL

UNATTACHED WALL

HANGER WIRE not by Hunter Douglas

CODE APPROVED SEISMIC CLIP not by Hunter Douglas

SEISMIC LAY-OUT FOR GLADIUS - D, E, F
SCALE: 3/4" = 1'-0"

UNATTACHED WALL

HunterDouglasContract

CEILING

1 Hunter Douglas Circle
Thornton, CO 80241
800-727-8953
fax: 720-872-7850

5015 Oakbrook Parkway, Suite 100
Norcross, GA 30093
800-366-4327 / 770-806-9557
fax: 770-806-0217

www.hunterdouglascontract.com

SEISMIC LAY-OUT FOR GLADIUS D, E, F

PRODUCT CATEGORY: PLANK & TILE
DRAWING FILE: TGL_SEISMIC_LAY-OUT_DEF

LUXALON[®]
METAL CEILING

WoodWright[™]
WOOD CEILING

Techstyle[®]
ACOUSTIC SOLUTIONS


All rights reserved. This drawing is the property of Hunter Douglas and may be used only in conjunction with construction projects utilizing Hunter Douglas products. This detail may not apply to all conditions or construction situations. For non-typical conditions, consult Hunter Douglas.

drawn: CKS
date: 03-11
section: TGL
page: 27

Safety clips not shown for clarity.

INTERNATIONAL BUILDING CODE (IBC) SEISMIC CATEGORY D, E, AND F

ALTERNATIVE PERIMETER TREATMENT USING CODE APPROVED PERIMETER CLIP.

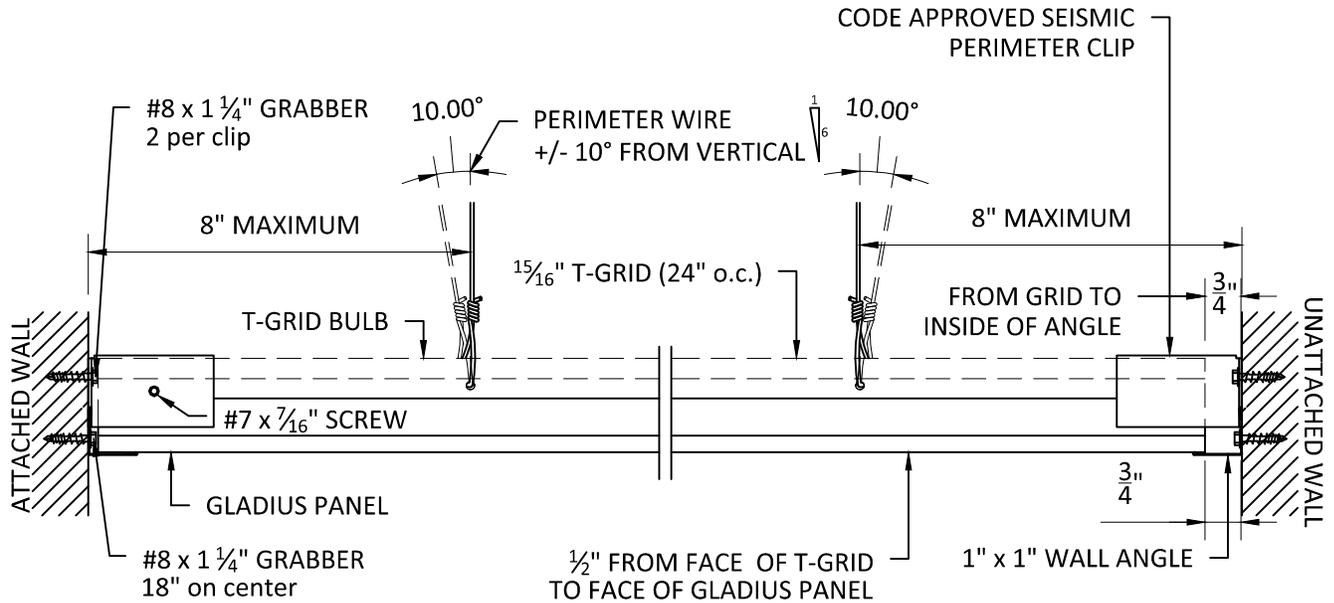

SEISMIC PERIMETER SECTION - cut panel with wall angle
SCALE: 3" = 1'-0"

HunterDouglasContract

CEILING

1 Hunter Douglas Circle
Thornton, CO 80241
800-727-8953
fax: 720-872-7850

5015 Oakbrook Parkway, Suite 100
Norcross, GA 30093
800-366-4327 / 770-806-9557
fax: 770-806-0217

www.hunterdouglascontract.com

SEISMIC PERIMETER SECTION WALL ANGLE

PRODUCT CATEGORY: PLANK & TILE
DRAWING FILE: TGL_SEISMIC_TRIM_ANGLE

LUXALON[®]
METAL CEILING

WoodWright[™]
WOOD CEILING

Techstyle[®]
ACOUSTIC SOLUTIONS


All rights reserved. This drawing is the property of Hunter Douglas and may be used only in conjunction with construction projects utilizing Hunter Douglas products. This detail may not apply to all conditions or construction situations. For non-typical conditions, consult Hunter Douglas.

drawn: CKS
date: 03-11
section: TGL
page: 28

Safety clips not shown for clarity.

INTERNATIONAL BUILDING CODE (IBC) SEISMIC CATEGORY D, E, AND F

ALTERNATIVE PERIMETER TREATMENT USING CODE APPROVED PERIMETER CLIP.

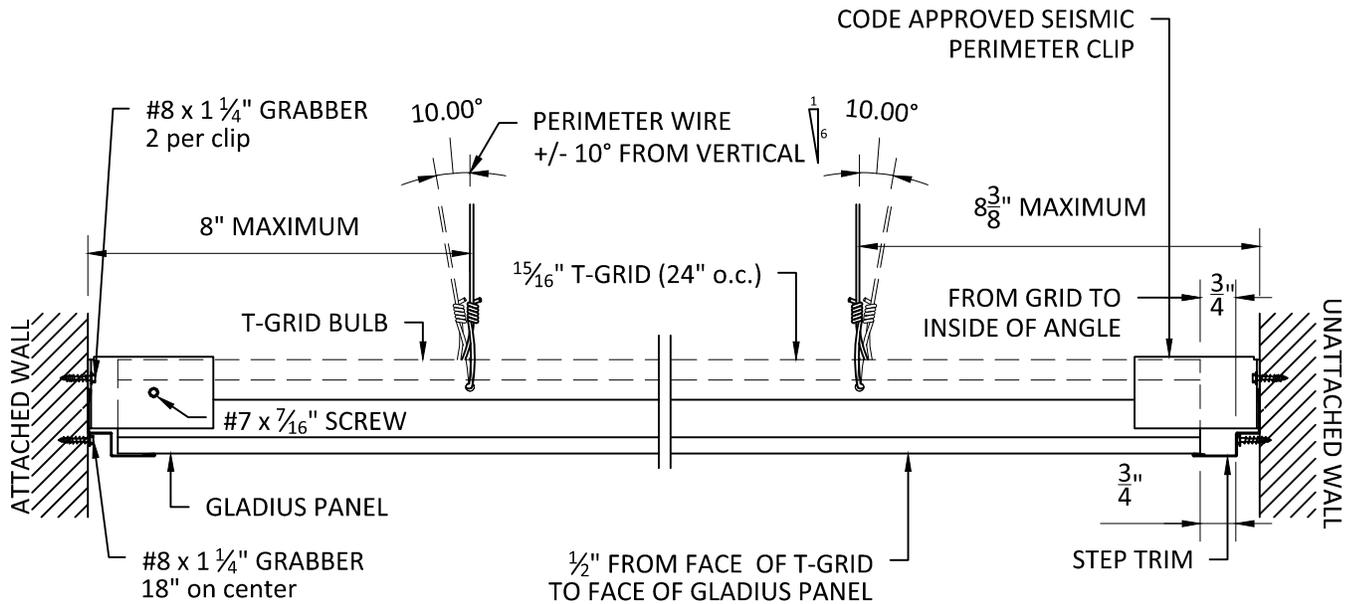

SEISMIC PERIMETER SECTION - cut panel with step trim
SCALE: 3" = 1'-0"

HunterDouglasContract

CEILING

1 Hunter Douglas Circle
Thornton, CO 80241
800-727-8953
fax: 720-872-7850

5015 Oakbrook Parkway, Suite 100
Norcross, GA 30093
800-366-4327 / 770-806-9557
fax: 770-806-0217

www.hunterdouglascontract.com

SEISMIC PERIMETER SECTION STEP TRIM

PRODUCT CATEGORY: PLANK & TILE
DRAWING FILE: TGL_SEISMIC_TRIM_STEP

LUXALON[®]
METAL CEILING

WoodWright[™]
WOOD CEILING

Techstyle[®]
ACOUSTIC SOLUTIONS

All rights reserved. This drawing is the property of Hunter Douglas and may be used only in conjunction with construction projects utilizing Hunter Douglas products. This detail may not apply to all conditions or construction situations. For non-typical conditions, consult Hunter Douglas.

drawn: CKS
date: 03-11
section: TGL
page: 29

5015 Oakbrook Parkway, Suite 100

Norcross, GA 30093

800-366-4327 / 770-806-9557

fax: 770-806-0217

www.hunterdouglascontract.com

HunterDouglasContract

CEILINGS