


ATTACHMENT TO STRUCTURE DESIGNED AND PROVIDED BY OTHERS, NOT BY HUNTER DOUGLAS. INSTALLER TO ENSURE HANGING METHOD DOES NOT INTERFERE WITH THE MOVEMENT OF HANGER BRACKET INSIDE OF CHANNEL

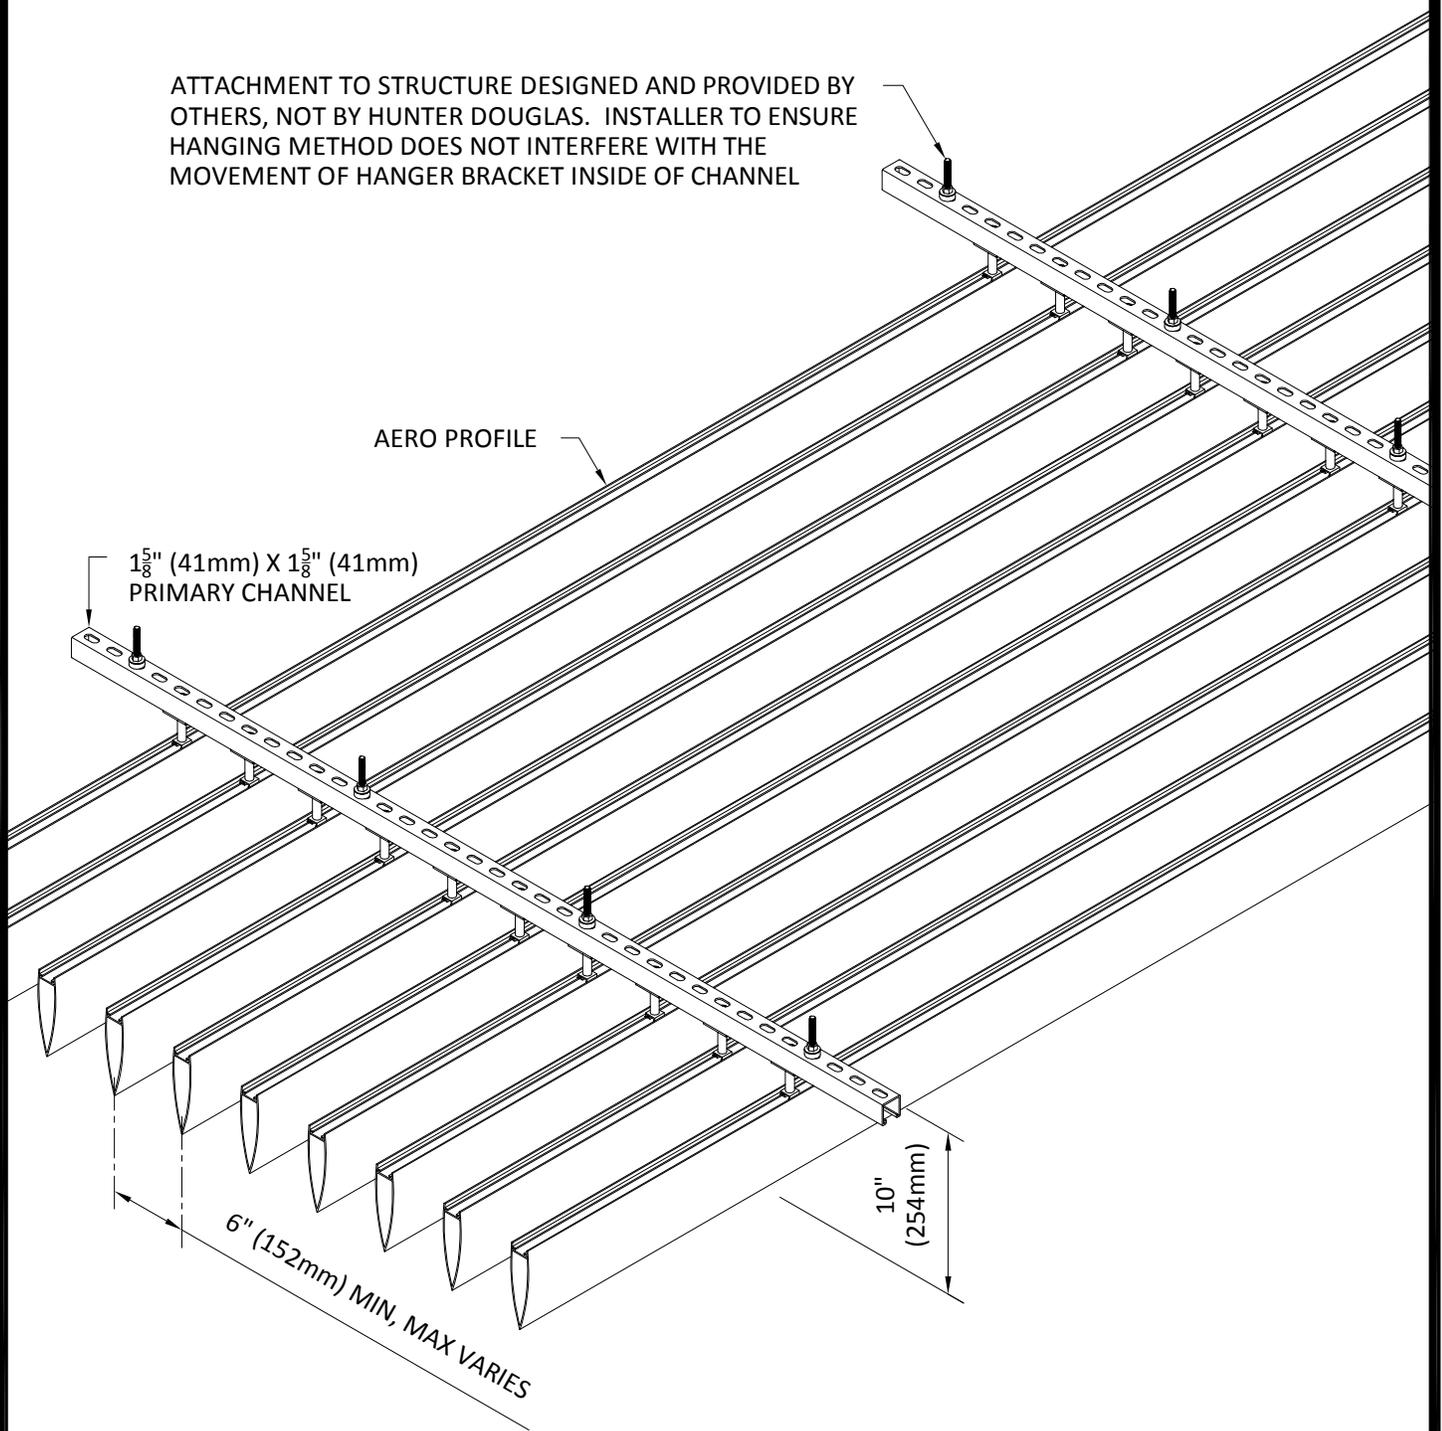

HunterDouglasContract

CEILING

1 Hunter Douglas Circle
 Thornton, CO 80241
 800-727-8953
 fax: 720-872-7850

5015 Oakbrook Parkway, Suite 100
 Norcross, GA 30093
 800-366-4327 / 770-806-9557
 fax: 770-806-0217

www.hunterdouglascontract.com

AERO PROFILE TOP ISOMETRIC

PRODUCT CATEGORY: HIGH PROFILE SERIES BAFFLE CEILING SYSTEM
 DRAWING NUMBER: HPS-12-11-06
 SCALE: NTS

LUXALON[®]
 METAL CEILINGS

WoodWright[®]
 WOOD CEILINGS

Techstyle[®]
 ACOUSTICAL CEILINGS

All rights reserved. This drawing is the property of Hunter Douglas and may be used only in conjunction with construction projects utilizing Hunter Douglas products. This detail may not apply to all conditions or construction situations. For non-typical conditions, consult Hunter Douglas.

drawn:
 date:
 section:
 page: