



FACTORY PANEL SIDE VIEW

\*VERTICAL SUPPORT OMITTED FOR CLARITY  
\*\*PANEL LENGTHS VARIABLE IN 1/8" INCREMENTS, TOLERANCE ±1/8"

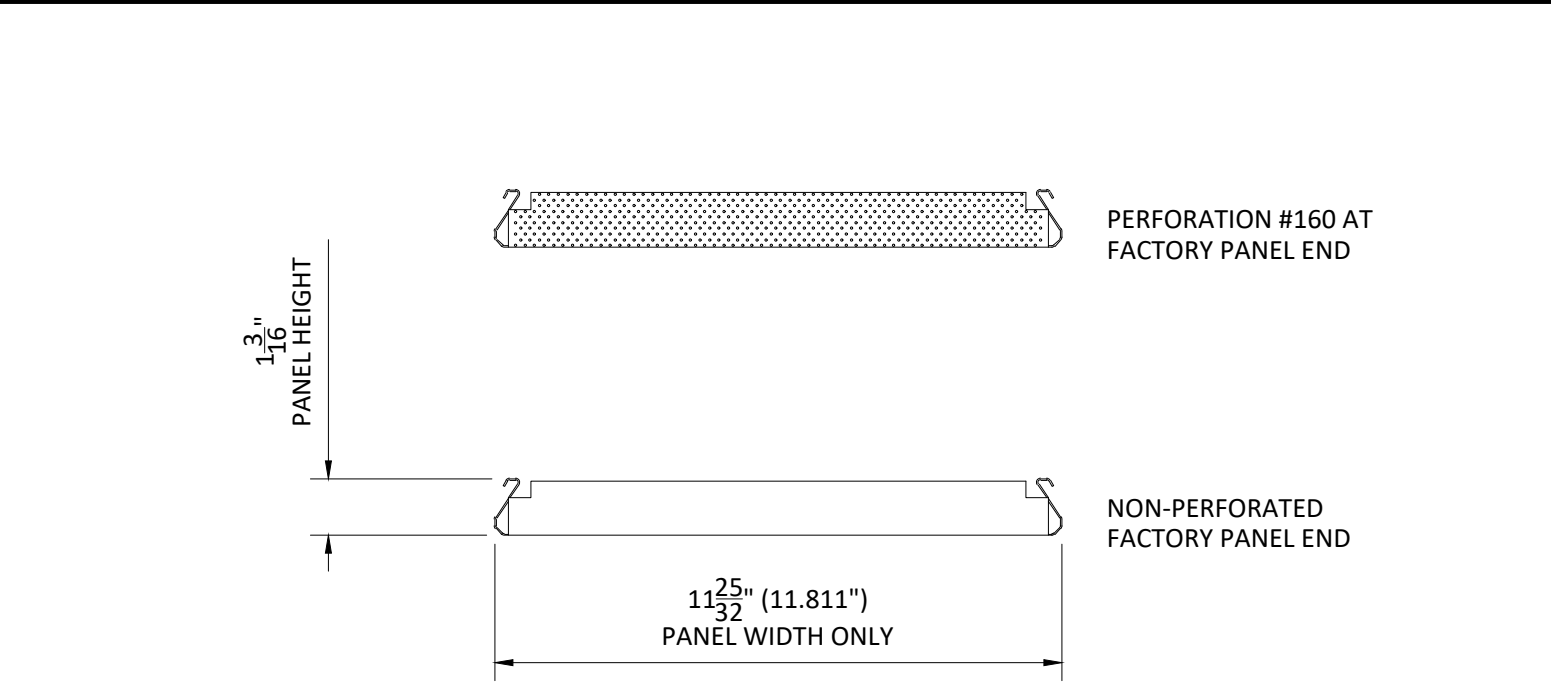


FACTORY PANEL ENDS

\*SUSPENSION OMITTED FOR CLARITY

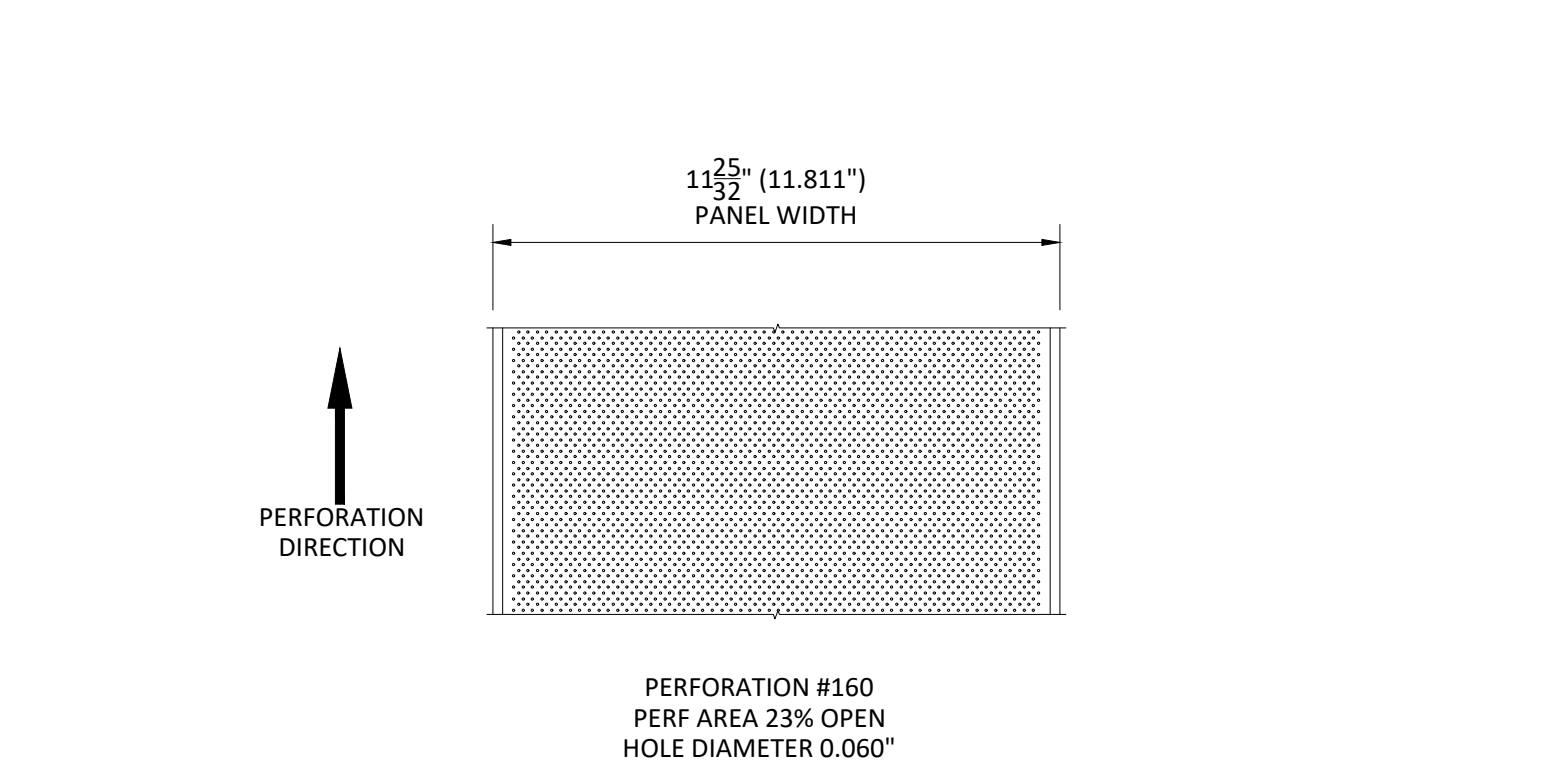

AVAILABLE PANEL PERFORATION

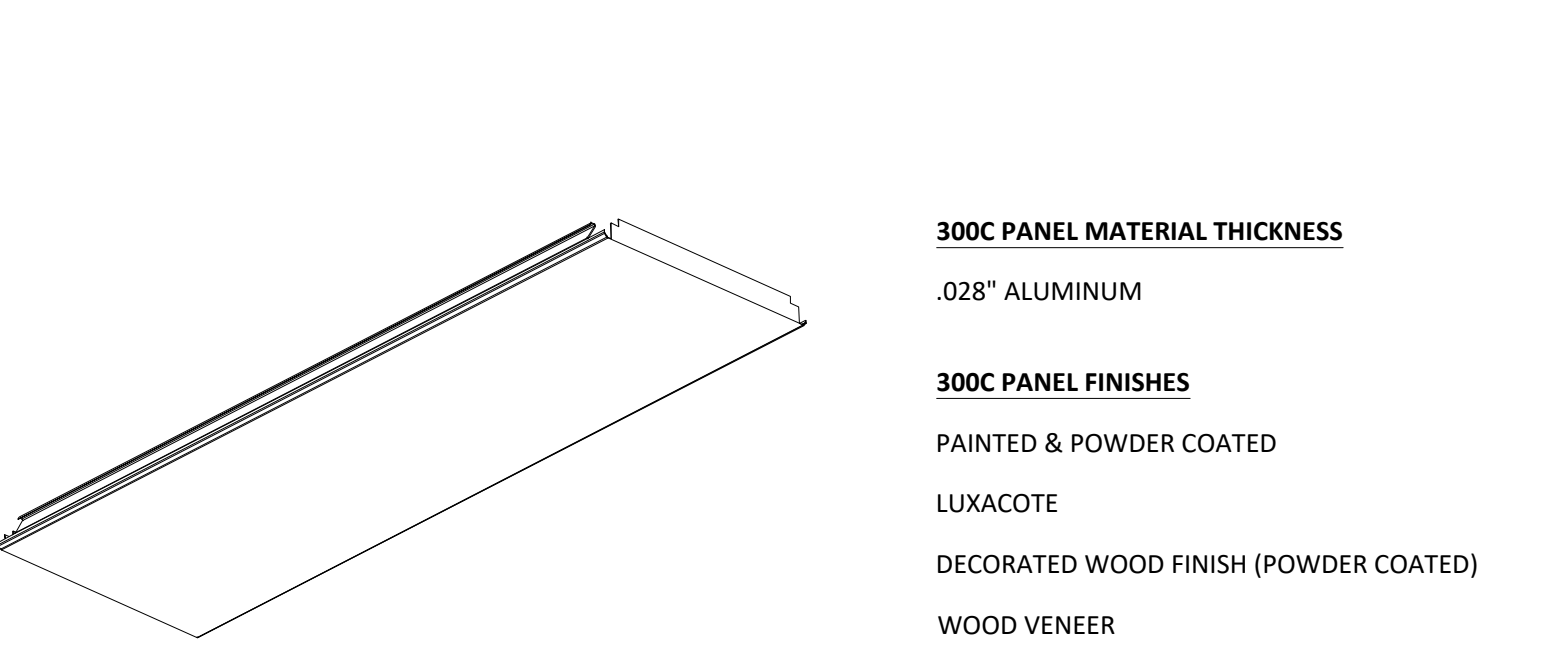

5015 Oakbrook Parkway, Suite 100  
Norcross, GA 30093  
T 800.366.4327  
F 770.806.0214  
HDarchitectural.com

*All rights reserved. This drawing is the property of Hunter Douglas. It may not be copied or multiplied, neither wholly nor partly. It may not be submitted for perusal to third parties.*

**SPECIFICATIONS**  
(unless noted otherwise)

MATERIAL: .028" ALUMINUM 300C PANEL | .040" ALUMINUM 300C CARRIER  
FINISH: PAINT | POWDER COAT | DECORATED WOOD FINISH | WOOD VENEER |  
LUXACOTE  
PERFORATION: NON-PERFORATED | #160

**PANEL SPEC**

PROJECT: 300C PRODUCT SPECIFICATIONS  
DRAWING NUMBER: 300C-A1.1  
SCALE: NTS  
DRAWN BY: HDA ENGINEERING  
DATE: 8/15/16