


*VERTICAL SUPPORT OMITTED FOR CLARITY
**PANEL LENGTHS VARIABLE IN 1/8" INCREMENTS, TOLERANCE $\pm 1/8"$

*SUSPENSION OMITTED FOR CLARITY

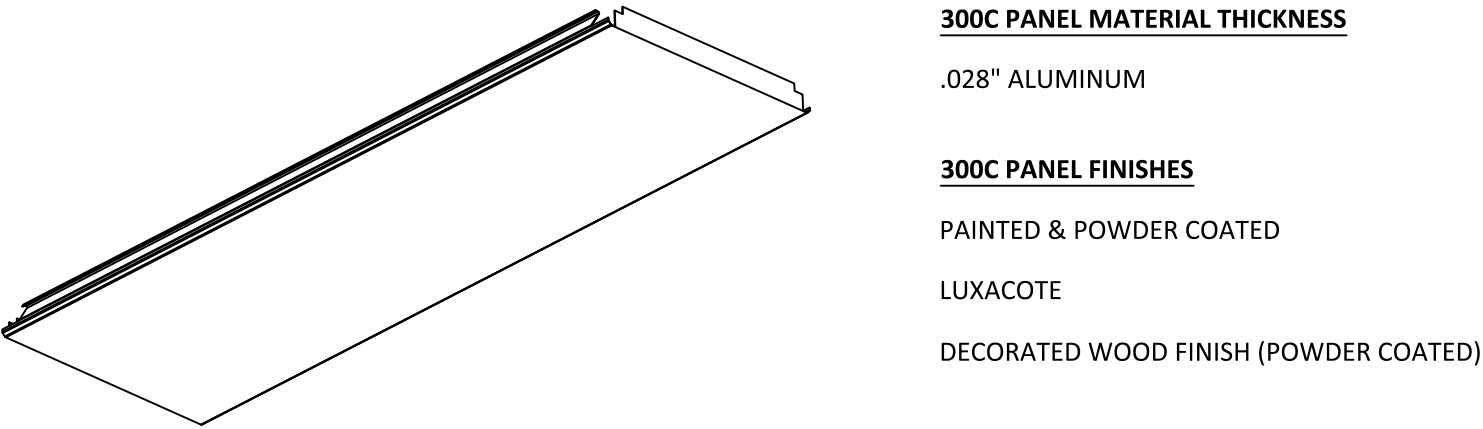

HunterDouglasContract

5015 Oakbrook Parkway, Suite 100
Norcross, GA 30093
800-366-4327 / 770-806-9557
fax: 770-806-0214

www.hunterdouglascontract.com

(unless noted otherwise)

MATERIAL: 0.028" ALUMINUM 300C PANEL
0.040" ALUMINUM 300C CARRIER

FINISHES: PAINT / POWDER COAT / DECORATED WOOD FINISH / LUXACOTE

PERFORATION: #124 (15% OPEN) / NON-PERFORATED



PROJECT: 300C PRODUCT SPECIFICATIONS
DRAWING NUMBER: 300C-B1.1
PART NUMBER: N/A
SCALE: NOT TO SCALE
DATE: 10/28/16
DRAWN BY: HDAP ENGINEERING