


SECTION 'A' - 'A'

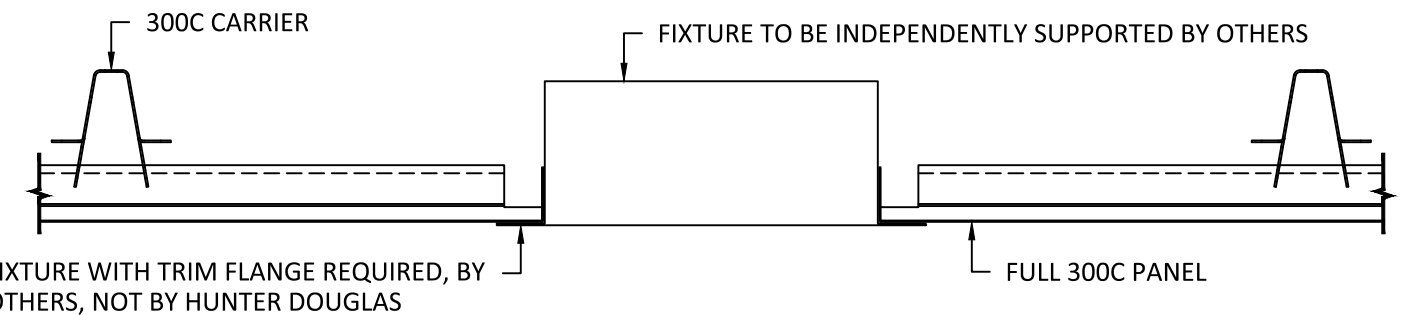

SECTION 'B' - 'B'

NOTE: FIXTURE WITH TRIM FLANGE NOT BY HUNTER DOUGLAS

# HunterDouglasContract

## CEILINGS

5015 Oakbrook Parkway, Suite 100  
Norcross, GA 30093  
800-366-4327 / 770-806-9557  
fax: 770-806-0214

*All rights reserved. This drawing is the property of Hunter Douglas and may not be copied or multiplied neither wholly nor partly. It may not be submitted for perusal to third parties either.*

www.hunterdouglascontract.com

### SPECIFICATIONS

(unless noted otherwise)

MATERIAL: 0.028" ALUMINUM 300C PANEL  
0.040" ALUMINUM 300C CARRIER  
FINISHES: PAINT / POWDER COAT / DECORATED WOOD FINISH / LUXACOTE  
PERFORATION: #124 (15% OPEN) / NON-PERFORATED

**LUXALON**  
METAL CEILINGS

**WoodWright**  
WOOD CEILINGS

### TOLERANCES

(unless noted otherwise)

DECIMAL: .0 +/- .060  
.00 +/- .030  
.000 +/- .010  
FRACTIONAL: +/- 1/32"  
ANGULAR: +/- 1/2° (.5°)

**Techstyle**  
ACOUSTICAL CEILINGS

## INTERRUPTED PANEL FOR FIXTURE OPENINGS

PROJECT: 300C PRODUCT SPECIFICATIONS  
DRAWING NUMBER: 300C-B1.11  
PART NUMBER: N/A  
SCALE: 3" = 1'-0"  
DATE: 10/28/16  
DRAWN BY: HDAP ENGINEERING