


SECTION 'A'
SCALE: 3" = 1'-0"

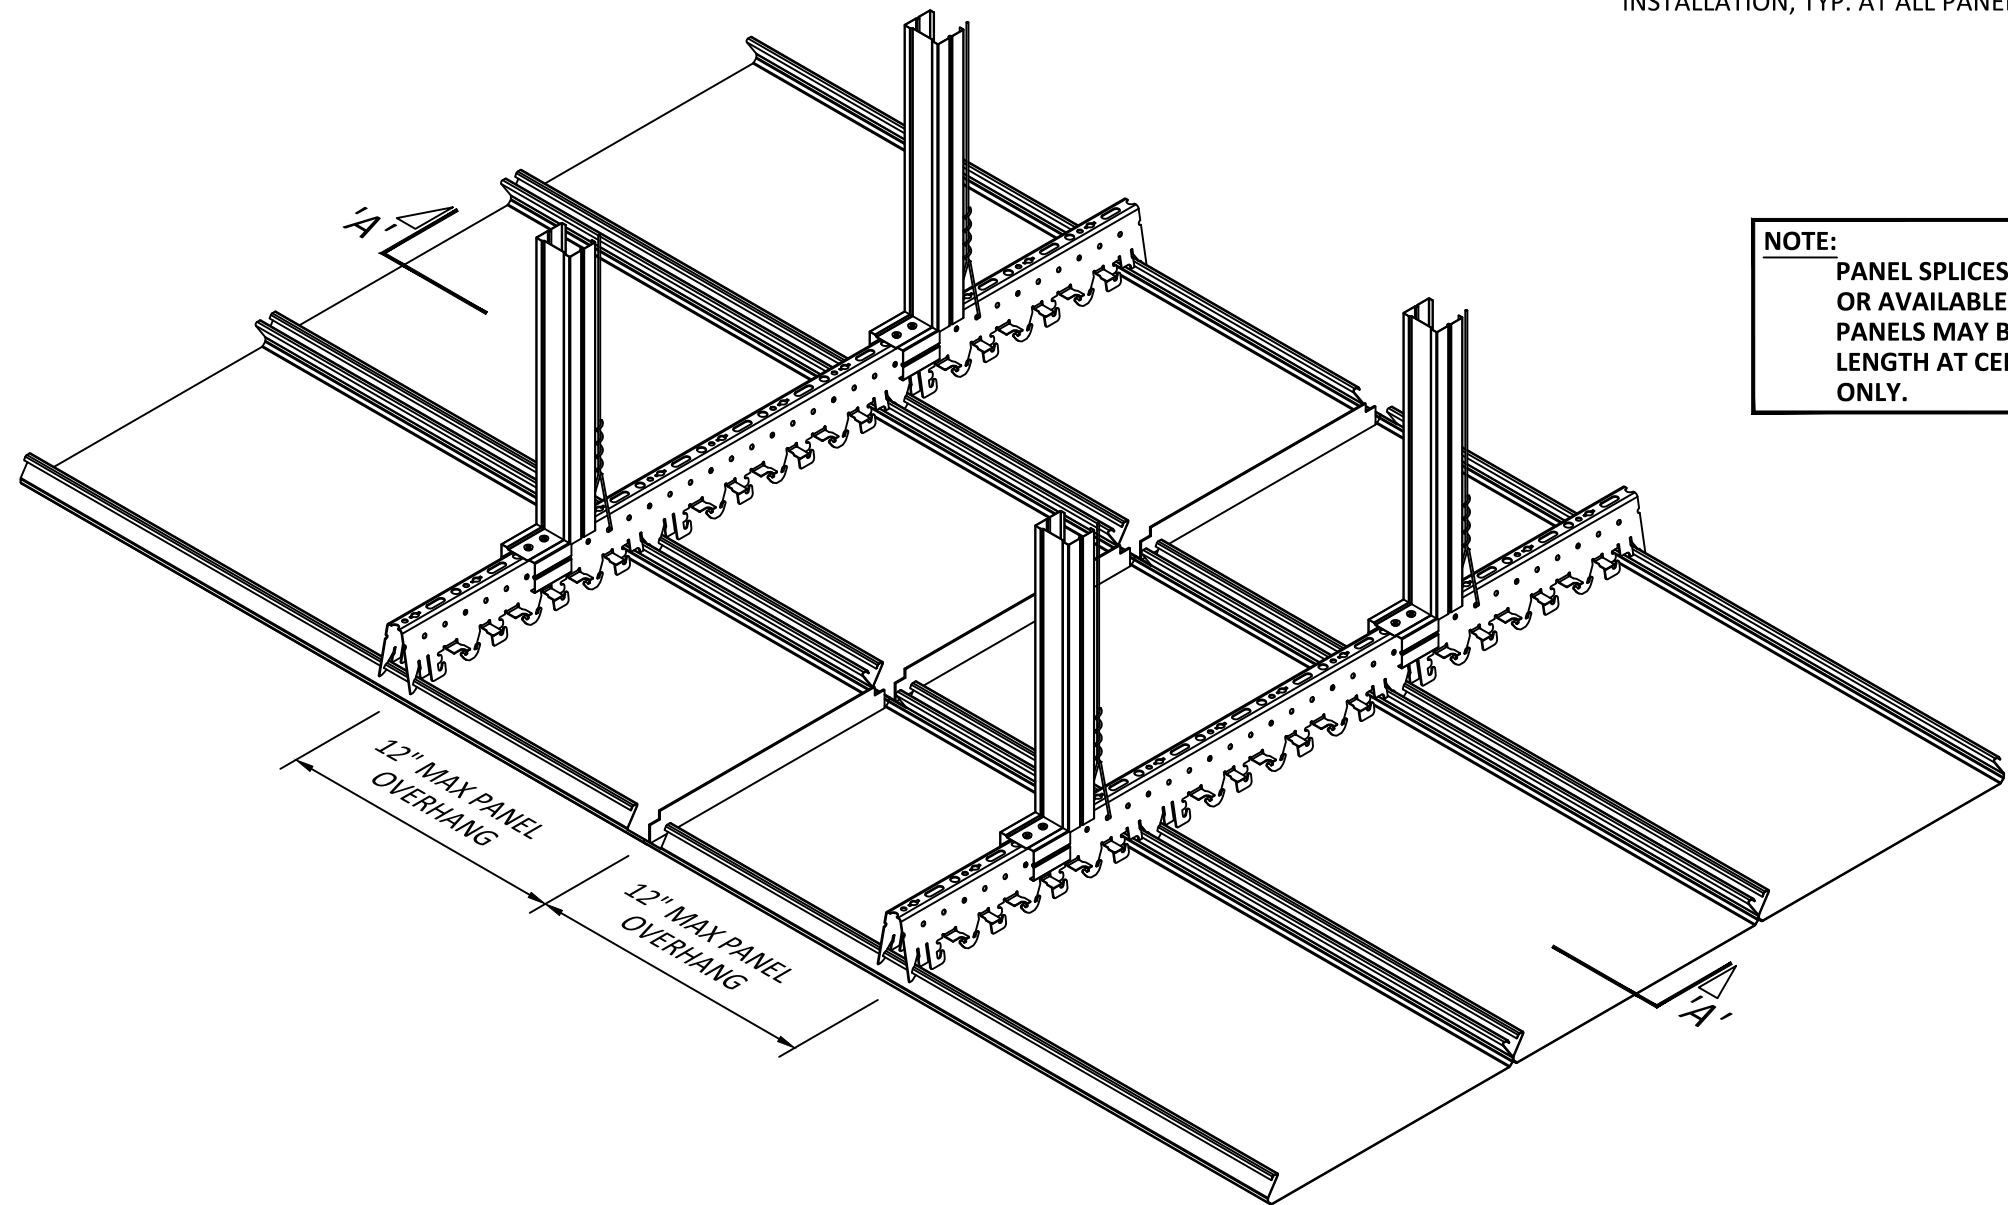

NOTE:
PANEL SPLICES NOT REQUIRED
OR AVAILABLE FOR 300C PANELS.
PANELS MAY BE FIELD CUT FOR
LENGTH AT CEILING PERIMETERS
ONLY.

EXTERIOR INSTALLATION

HunterDouglasContract

CEILINGS

5015 Oakbrook Parkway, Suite 100
Norcross, GA 30093
800-366-4327 / 770-806-9557
fax: 770-806-0214

All rights reserved. This drawing is the property of Hunter Douglas and may not be copied or multiplied neither wholly nor partly. It may not be submitted for perusal to third parties either.

www.hunterdouglascontract.com

SPECIFICATIONS (unless noted otherwise)	
MATERIAL:	0.028" ALUMINUM 300C PANEL 0.040" ALUMINUM 300C CARRIER
FINISHES:	PAINT / POWDER COAT / DECORATED WOOD FINISH / LUXACOTE
PERFORATION:	#124 (15% OPEN) / NON-PERFORATED



TOLERANCES (unless noted otherwise)	
DECIMAL:	.0 +/- .060 .00 +/- .030 .000 +/- .010
FRACTIONAL:	+/- 1/32"
ANGULAR:	+/- 1/2° (.5°)



PANEL BUTT JOINT

PROJECT: 300C PRODUCT SPECIFICATIONS
DRAWING NUMBER: 300C-B1.5
PART NUMBER: N/A
SCALE: 3" = 1'-0"
DATE: 10/28/16
DRAWN BY: HDAP ENGINEERING