



SECTION 'A'
SCALE: 3" = 1'-0"

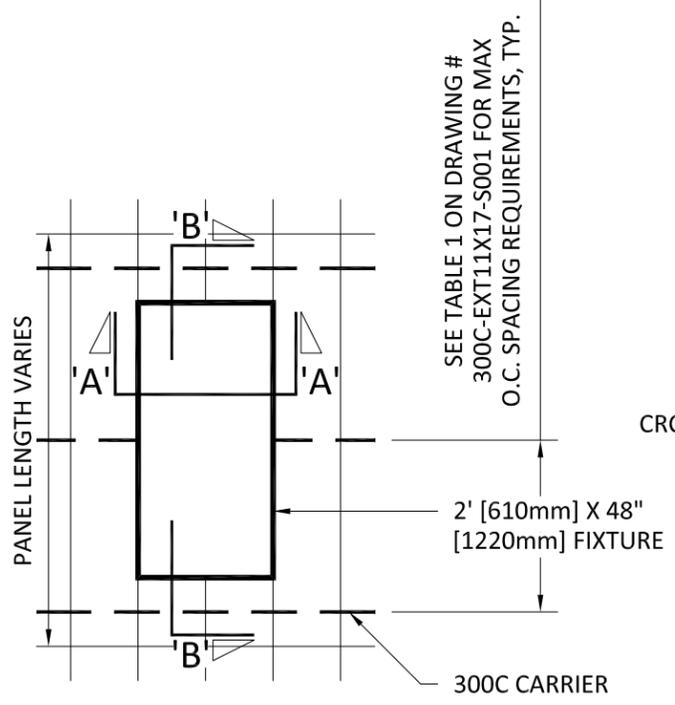

TYPICAL RCP AT FIXTURE
SCALE: 3/8" = 1'-0"

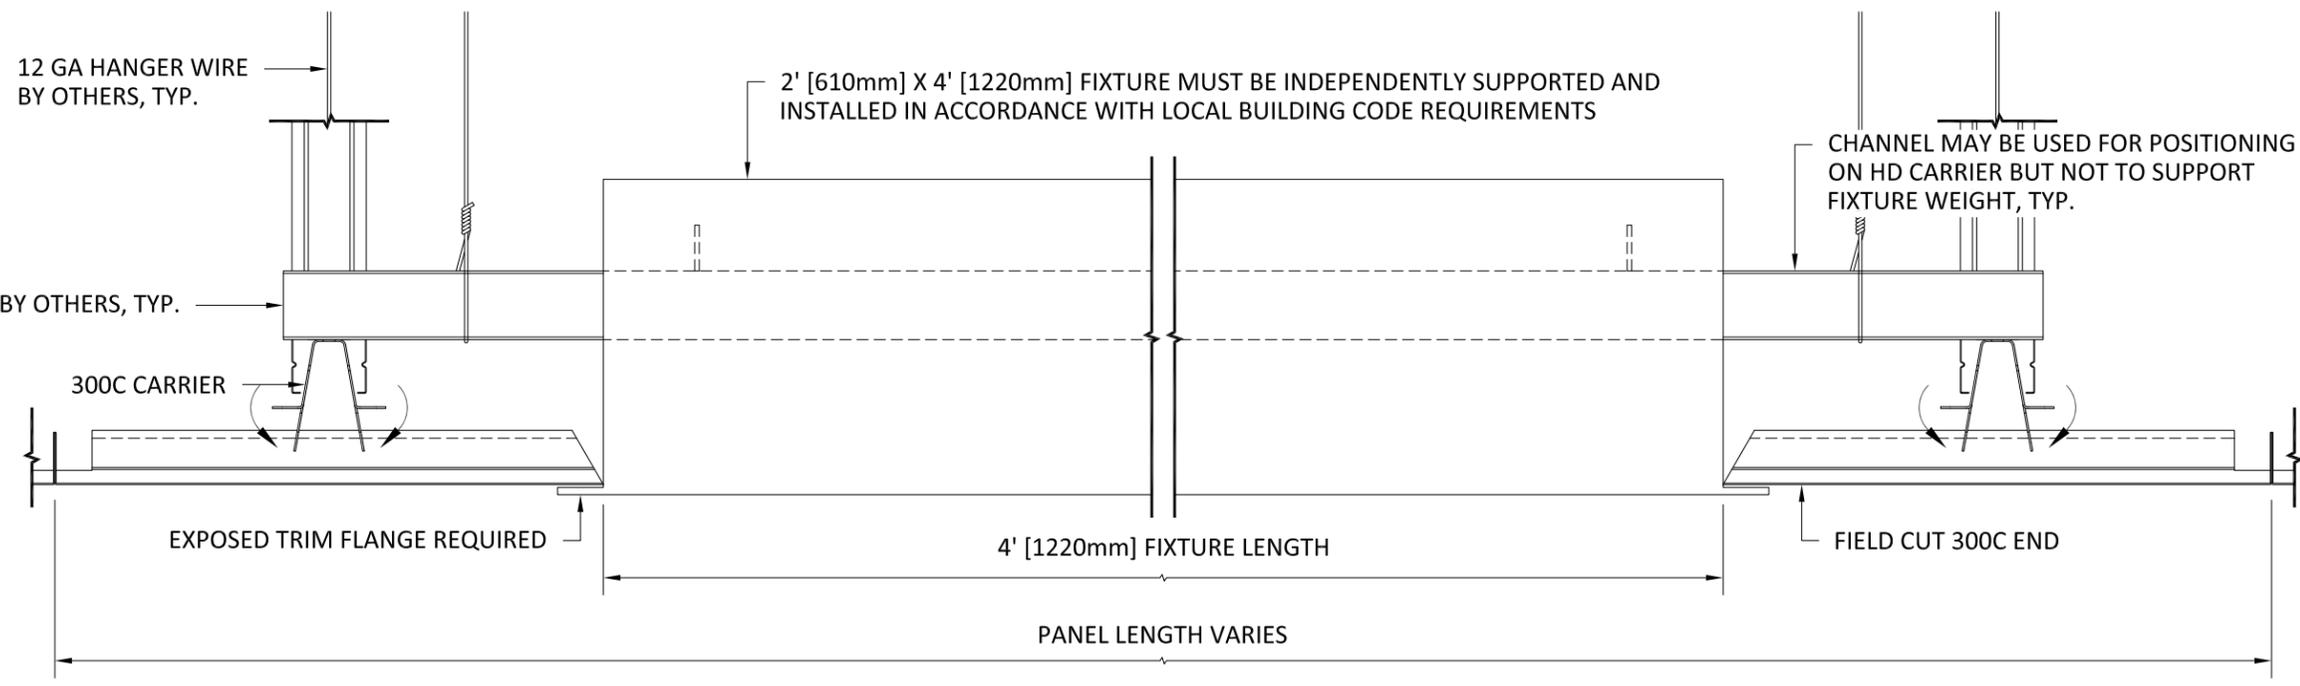

SECTION 'B'
SCALE: 3" = 1'-0"

EXTERIOR INSTALLATION

HunterDouglasContract

CEILINGS

5015 Oakbrook Parkway, Suite 100
Norcross, GA 30093
800-366-4327 / 770-806-9557
fax: 770-806-0214

All rights reserved. This drawing is the property of Hunter Douglas and may not be copied or multiplied neither wholly nor partly. It may not be submitted for perusal to third parties either.

www.hunterdouglascontract.com

SPECIFICATIONS
(unless noted otherwise)

MATERIAL: 0.028" ALUMINUM 300C PANEL
0.040" ALUMINUM 300C CARRIER

FINISH: PAINT / POWDER COAT / DECORATED WOOD FINISH / WOOD VENEER / LUXACOTE

PERFORATION: #124 (15% OPEN) / #160 (23% OPEN) / NON-PERFORATED

TOLERANCES
(unless noted otherwise)

DECIMAL: .0 +/- .060
.00 +/- .030
.000 +/- .010

FRACTIONAL: +/- 1/32"

ANGULAR: +/- 1/2° (.5°)



2' [610mm] X 4' [1220mm] NOM. FIXTURE

PROJECT: 300C PRODUCT SPECIFICATIONS
DRAWING NUMBER: 300C-EXT11X17-F002
PART NUMBER: N/A
SCALE: AS SHOWN
DATE: 10/3/12
DRAWN BY: HDAP ENGINEERING