



**NOTE 1:**  
DO NOT SPLICE PANELS DIRECTLY BELOW 150F CARRIERS. PANEL SPLICES DO NOT FIT UNDER CARRIERS.

**NOTE 2:**  
FIELD CUT 150F PANELS AS REQUIRED TO CREATE A RANDOM STAGGERED SEAM PATTERN. AVOID ALIGNED SEAMS.

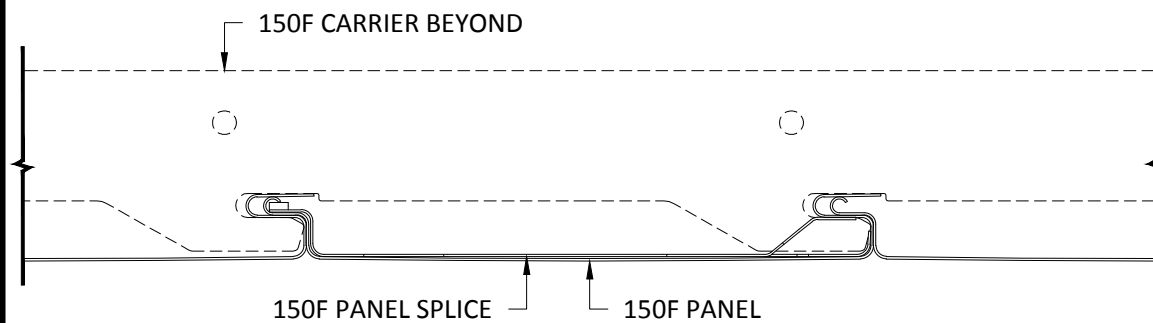

**SECTION 'A'**  
SCALE: 6" = 1'-0"

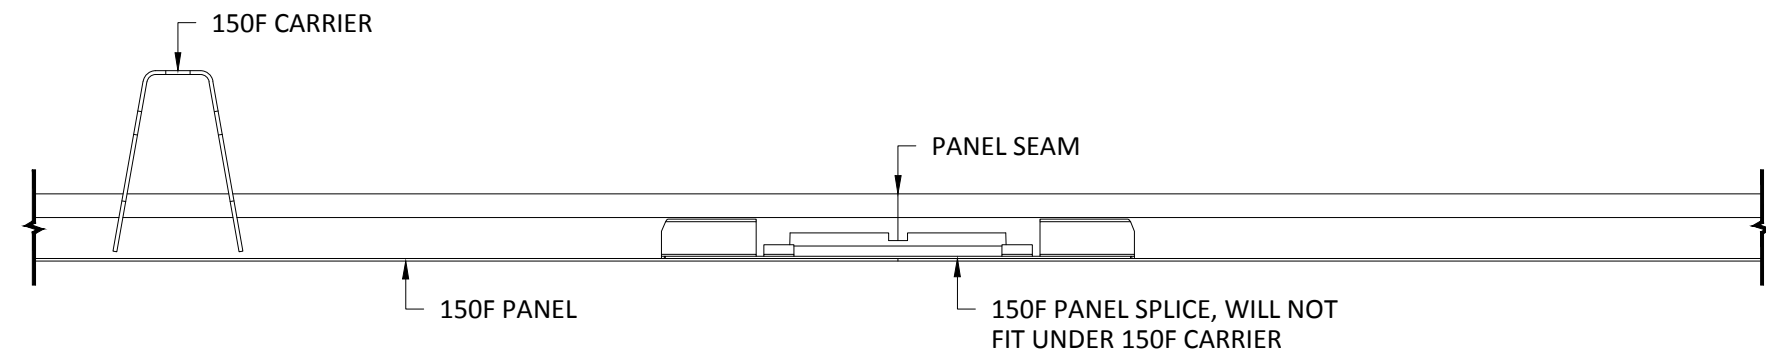

**SECTION 'B'**  
SCALE: 6" = 1'-0"

## EXTERIOR INSTALLATION

\*VERTICAL SUPPORT OMITTED FOR CLARITY



5015 Oakbrook Parkway, Suite 100  
Norcross, GA 30093  
T 800.366.4327  
F 770.806.0214  
HDarchitectural.com

*All rights reserved. This drawing is the property of Hunter Douglas. It may not be copied or multiplied, neither wholly nor partly. It may not be submitted for perusal to third parties.*

## SPECIFICATIONS

(unless noted otherwise)

MATERIAL: .025" ALUMINUM 150F PANEL | .040" ALUMINUM 150F CARRIER  
FINISH: PAINT | POWDER COAT | DECORATED WOOD FINISH | LUXACOTE  
PERFORATION: NON-PERFORATED | #124 FOR VENTILATION ONLY

## PANEL SPLICE SPEC

PROJECT: 150F PRODUCT SPECIFICATIONS  
DRAWING NUMBER: 150F-B1.5  
SCALE: AS SHOWN  
DRAWN BY: HDA ENGINEERING  
DATE: 8/15/16