
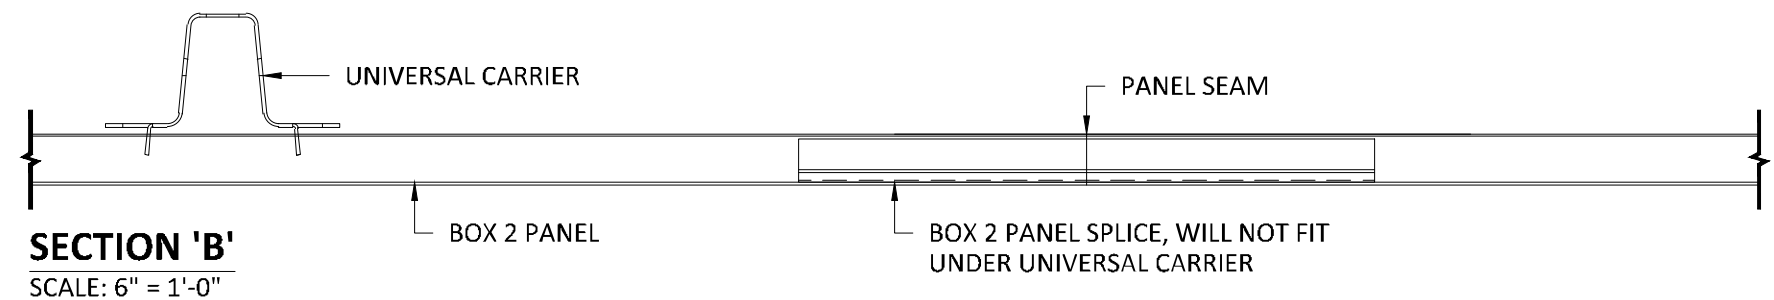


**NOTE 1:**  
DO NOT SPLICE PANELS DIRECTLY BELOW UNIVERSAL CARRIERS.  
PANEL SPLICES DO NOT FIT UNDER CARRIERS.

**NOTE 2:**  
FIELD CUT PANELS AS REQUIRED TO CREATE A RANDOM  
STAGGERED SEAM PATTERN. AVOID ALIGNED SEAMS.

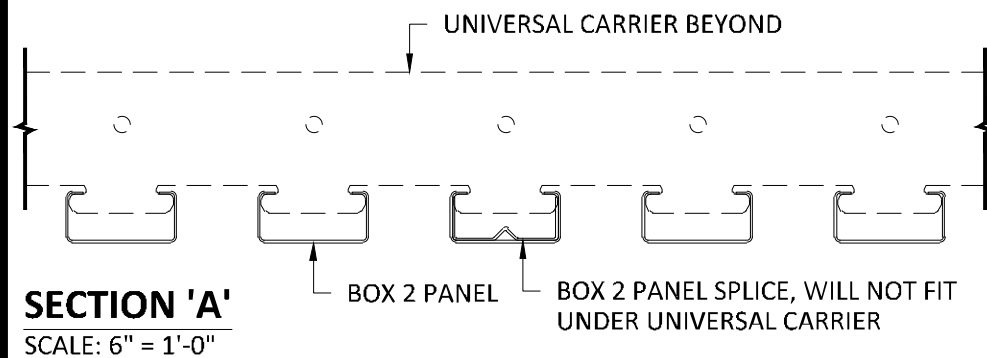

## INTERIOR INSTALLATION

\*HANGER WIRE OMITTED FOR CLARITY



5015 Oakbrook Parkway, Suite 100  
Norcross, GA 30093  
T 800.366.4327  
F 770.806.0214  
HDarchitectural.com

*All rights reserved. This drawing is the property of Hunter Douglas. It may not be copied or multiplied, neither wholly nor partly. It may not be submitted for perusal to third parties.*

## SPECIFICATIONS

(unless noted otherwise)

MATERIAL: .020" | .025" ALUMINUM BOX 2 PANEL | .040" ALUMINUM UNIVERSAL CARRIER  
FINISH: PAINT | POWDER COAT | DECORATED WOOD FINISH | WOOD VENEER | LUXACOTE  
PERFORATION: NOT AVAILABLE

## PANEL SPLICE SPEC

PROJECT: LINEAR BOX 2 PRODUCT SPECIFICATIONS  
DRAWING NUMBER: BOX2-A1.3  
SCALE: AS SHOWN  
DRAWN BY: HDA ENGINEERING  
DATE: 12/5/16