


**SUSPENSION SPECIFICATIONS**


SCALE: NOT TO SCALE

**INTERIOR INSTALLATION**

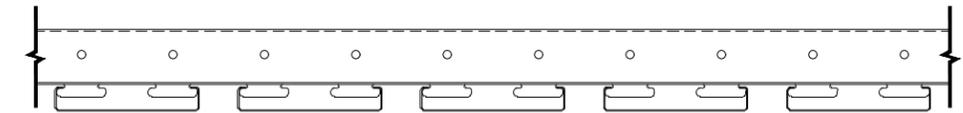

**SIDE VIEW OF UNIVERSAL CARRIER WITH PANEL**

SCALE: 3" = 1'-0"

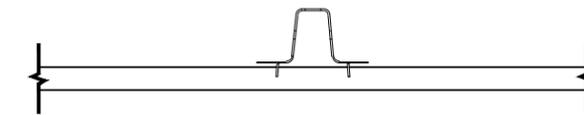

**END VIEW OF UNIVERSAL CARRIER WITH PANEL**

SCALE: 3" = 1'-0"

**UNIVERSAL CARRIER\***

<b>MATERIAL:</b>	0.040" ALUMINUM
<b>FINISH:</b>	MATTE BLACK
<b>PART LENGTH:</b>	16'-0"

\*CARRIER SPLICE REQUIRED, SEE DETAIL A1.5



5015 Oakbrook Parkway, Suite 100  
 Norcross, GA 30093  
 T 800.366.4327  
 F 770.806.0214  
 HDarchitectural.com

*All rights reserved. This drawing is the property of Hunter Douglas. It may not be copied or multiplied, neither wholly nor partly. It may not be submitted for perusal to third parties.*

**SPECIFICATIONS**

(unless noted otherwise)

MATERIAL: .020" | .025" | .032" ALUMINUM BOX 4 PANEL | .040" ALUMINUM  
 UNIVERSAL CARRIER  
 FINISH: PAINT | POWDER COAT | DECORATED WOOD FINISH | WOOD VENEER |  
 LUXACOTE  
 PERFORATION: NON-PERFORATED | #160

**CARRIER SPEC**

PROJECT: LINEAR BOX 4 PRODUCT SPECIFICATIONS  
 DRAWING NUMBER: BOX4-A1.2  
 SCALE: AS SHOWN  
 DRAWN BY: HDA ENGINEERING  
 DATE: 12/5/16