
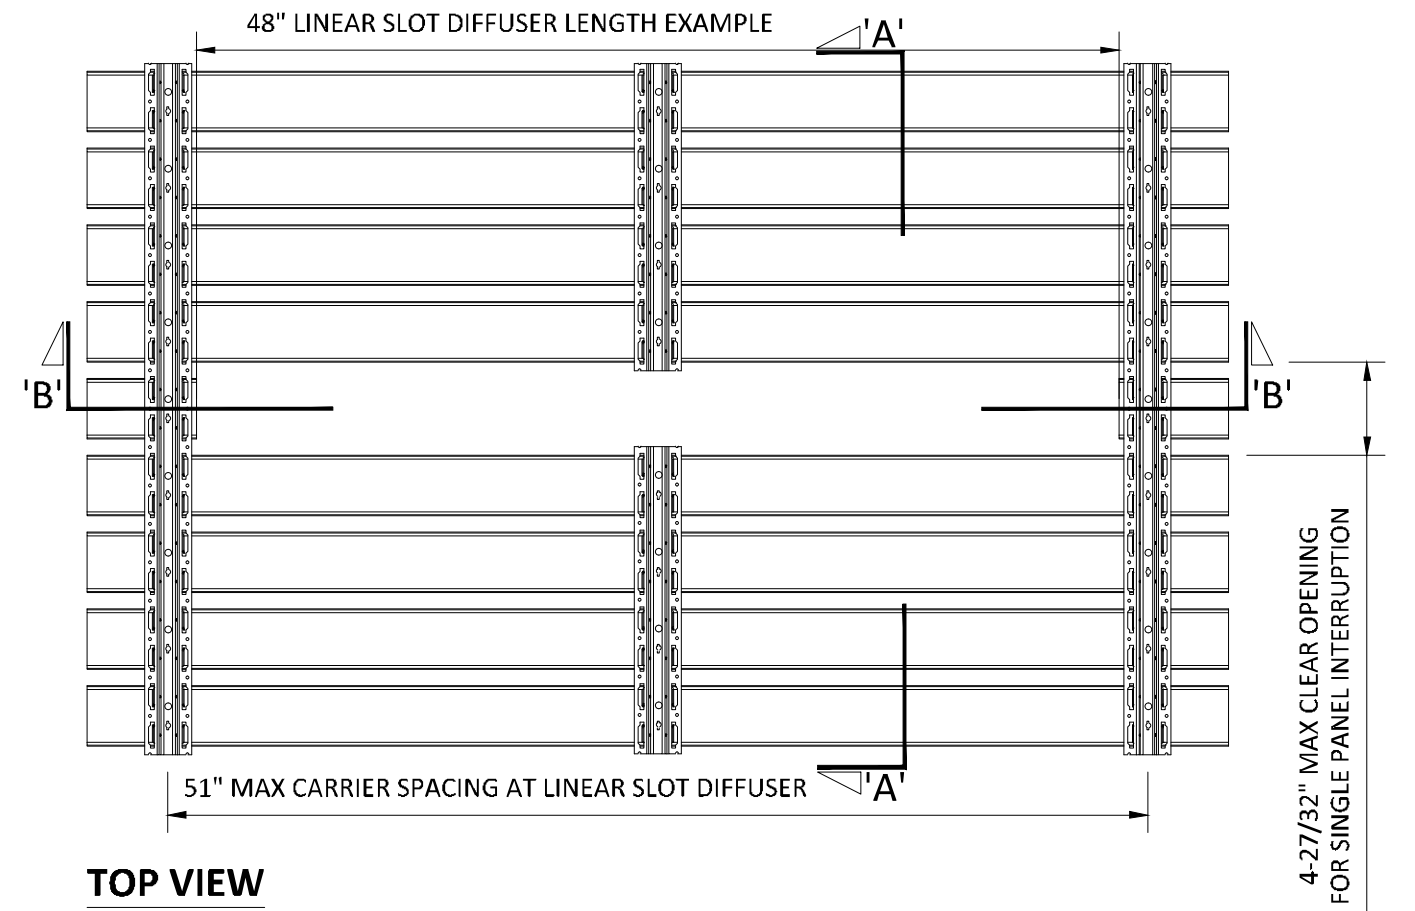



TYPICAL ISOMETRIC

SCALE: NOT TO SCALE

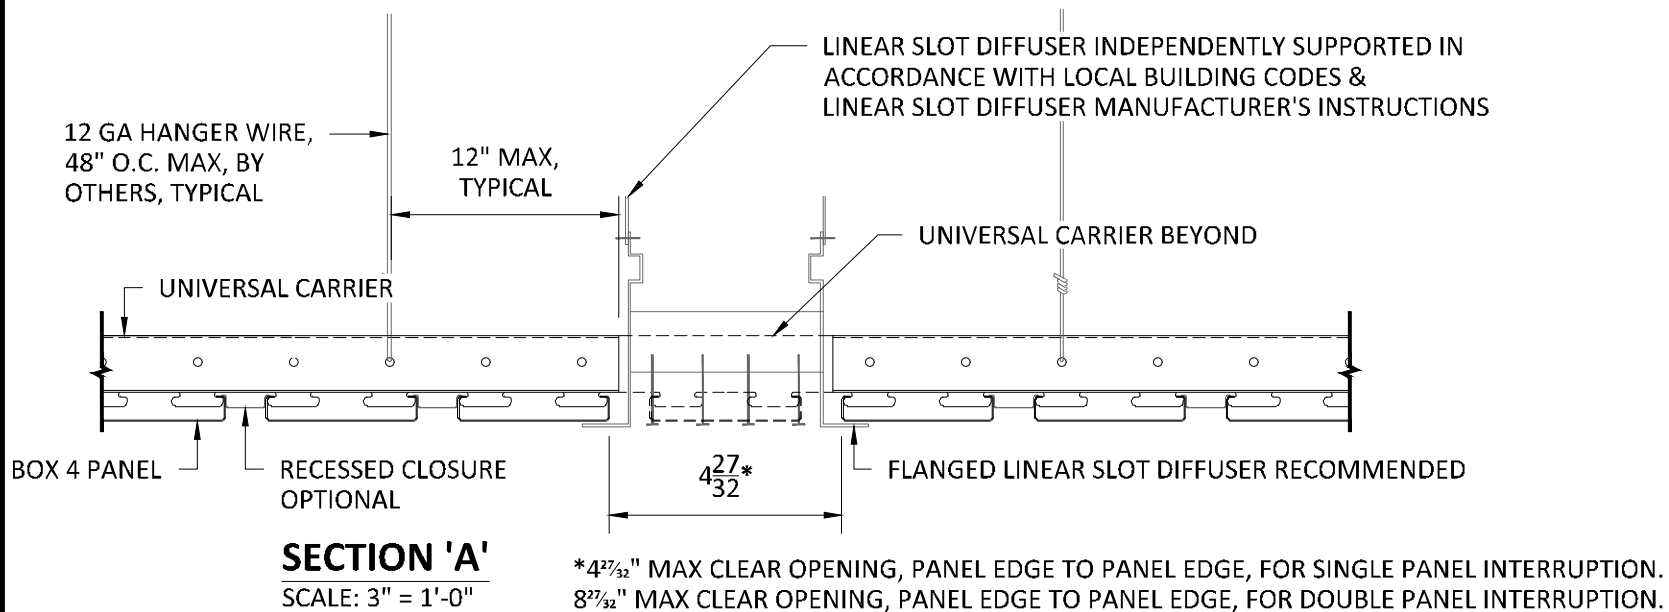

TOP VIEW

SCALE: NOT TO SCALE

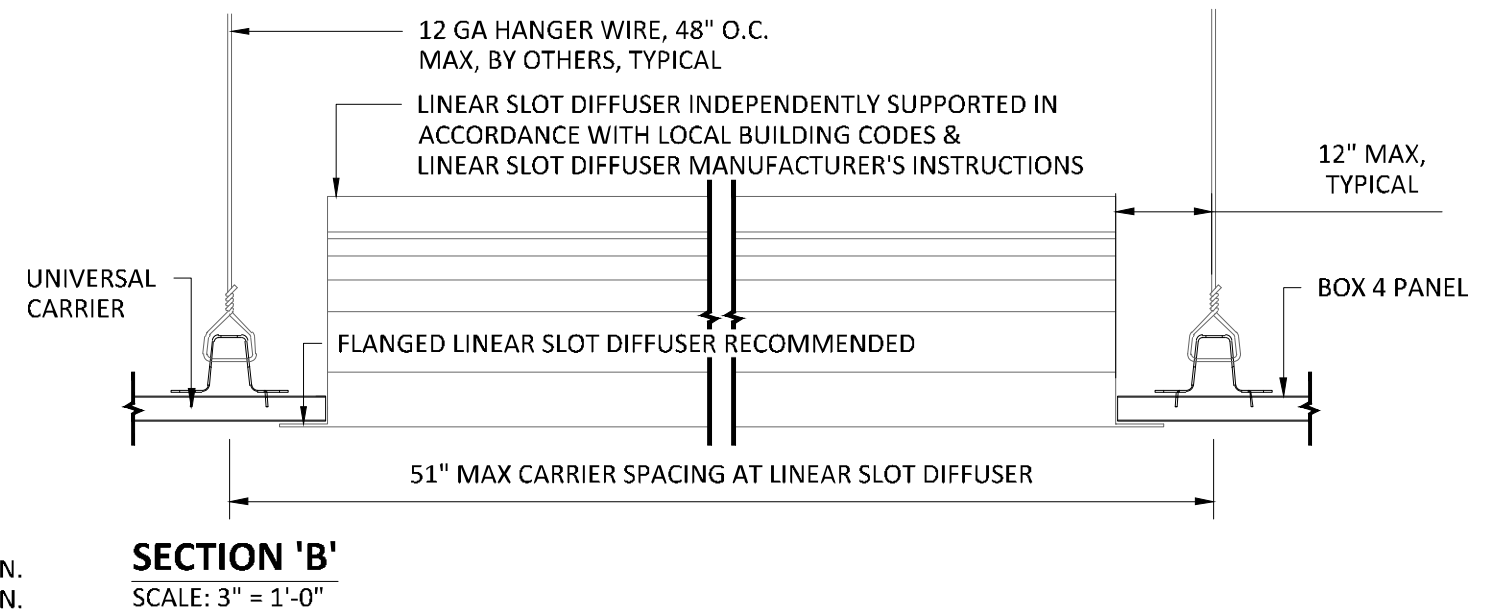

NOTE: DIFFUSER WITH TRIM FLANGE NOT BY HUNTER DOUGLAS

SPECIFICATIONS

(unless noted otherwise)

MATERIAL: .020" | .025" | .032" ALUMINUM BOX 4 PANEL | .040" ALUMINUM
UNIVERSAL CARRIER
FINISH: PAINT | POWDER COAT | DECORATED WOOD FINISH | WOOD VENEER |
LUXACOTE
PERFORATION: NON-PERFORATED | #160

INTERRUPTED PANEL FOR TYPICAL DIFFUSER

PROJECT: LINEAR BOX 4 PRODUCT SPECIFICATIONS
DRAWING NUMBER: BOX4-A1.10
SCALE: AS SHOWN
DRAWN BY: HDA ENGINEERING
DATE: 12/5/16