



**SECTION 'A'**  
SCALE: 6" = 1'-0"

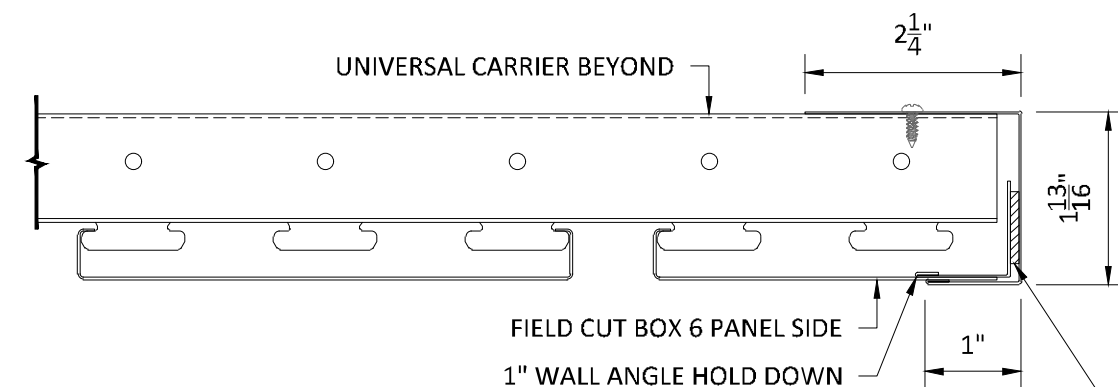


**SECTION 'B'**  
SCALE: 6" = 1'-0"

DOUBLE-SIDED ADHESIVE  
TO SECURE 1" WALL  
ANGLE OR USE POP-RIVET

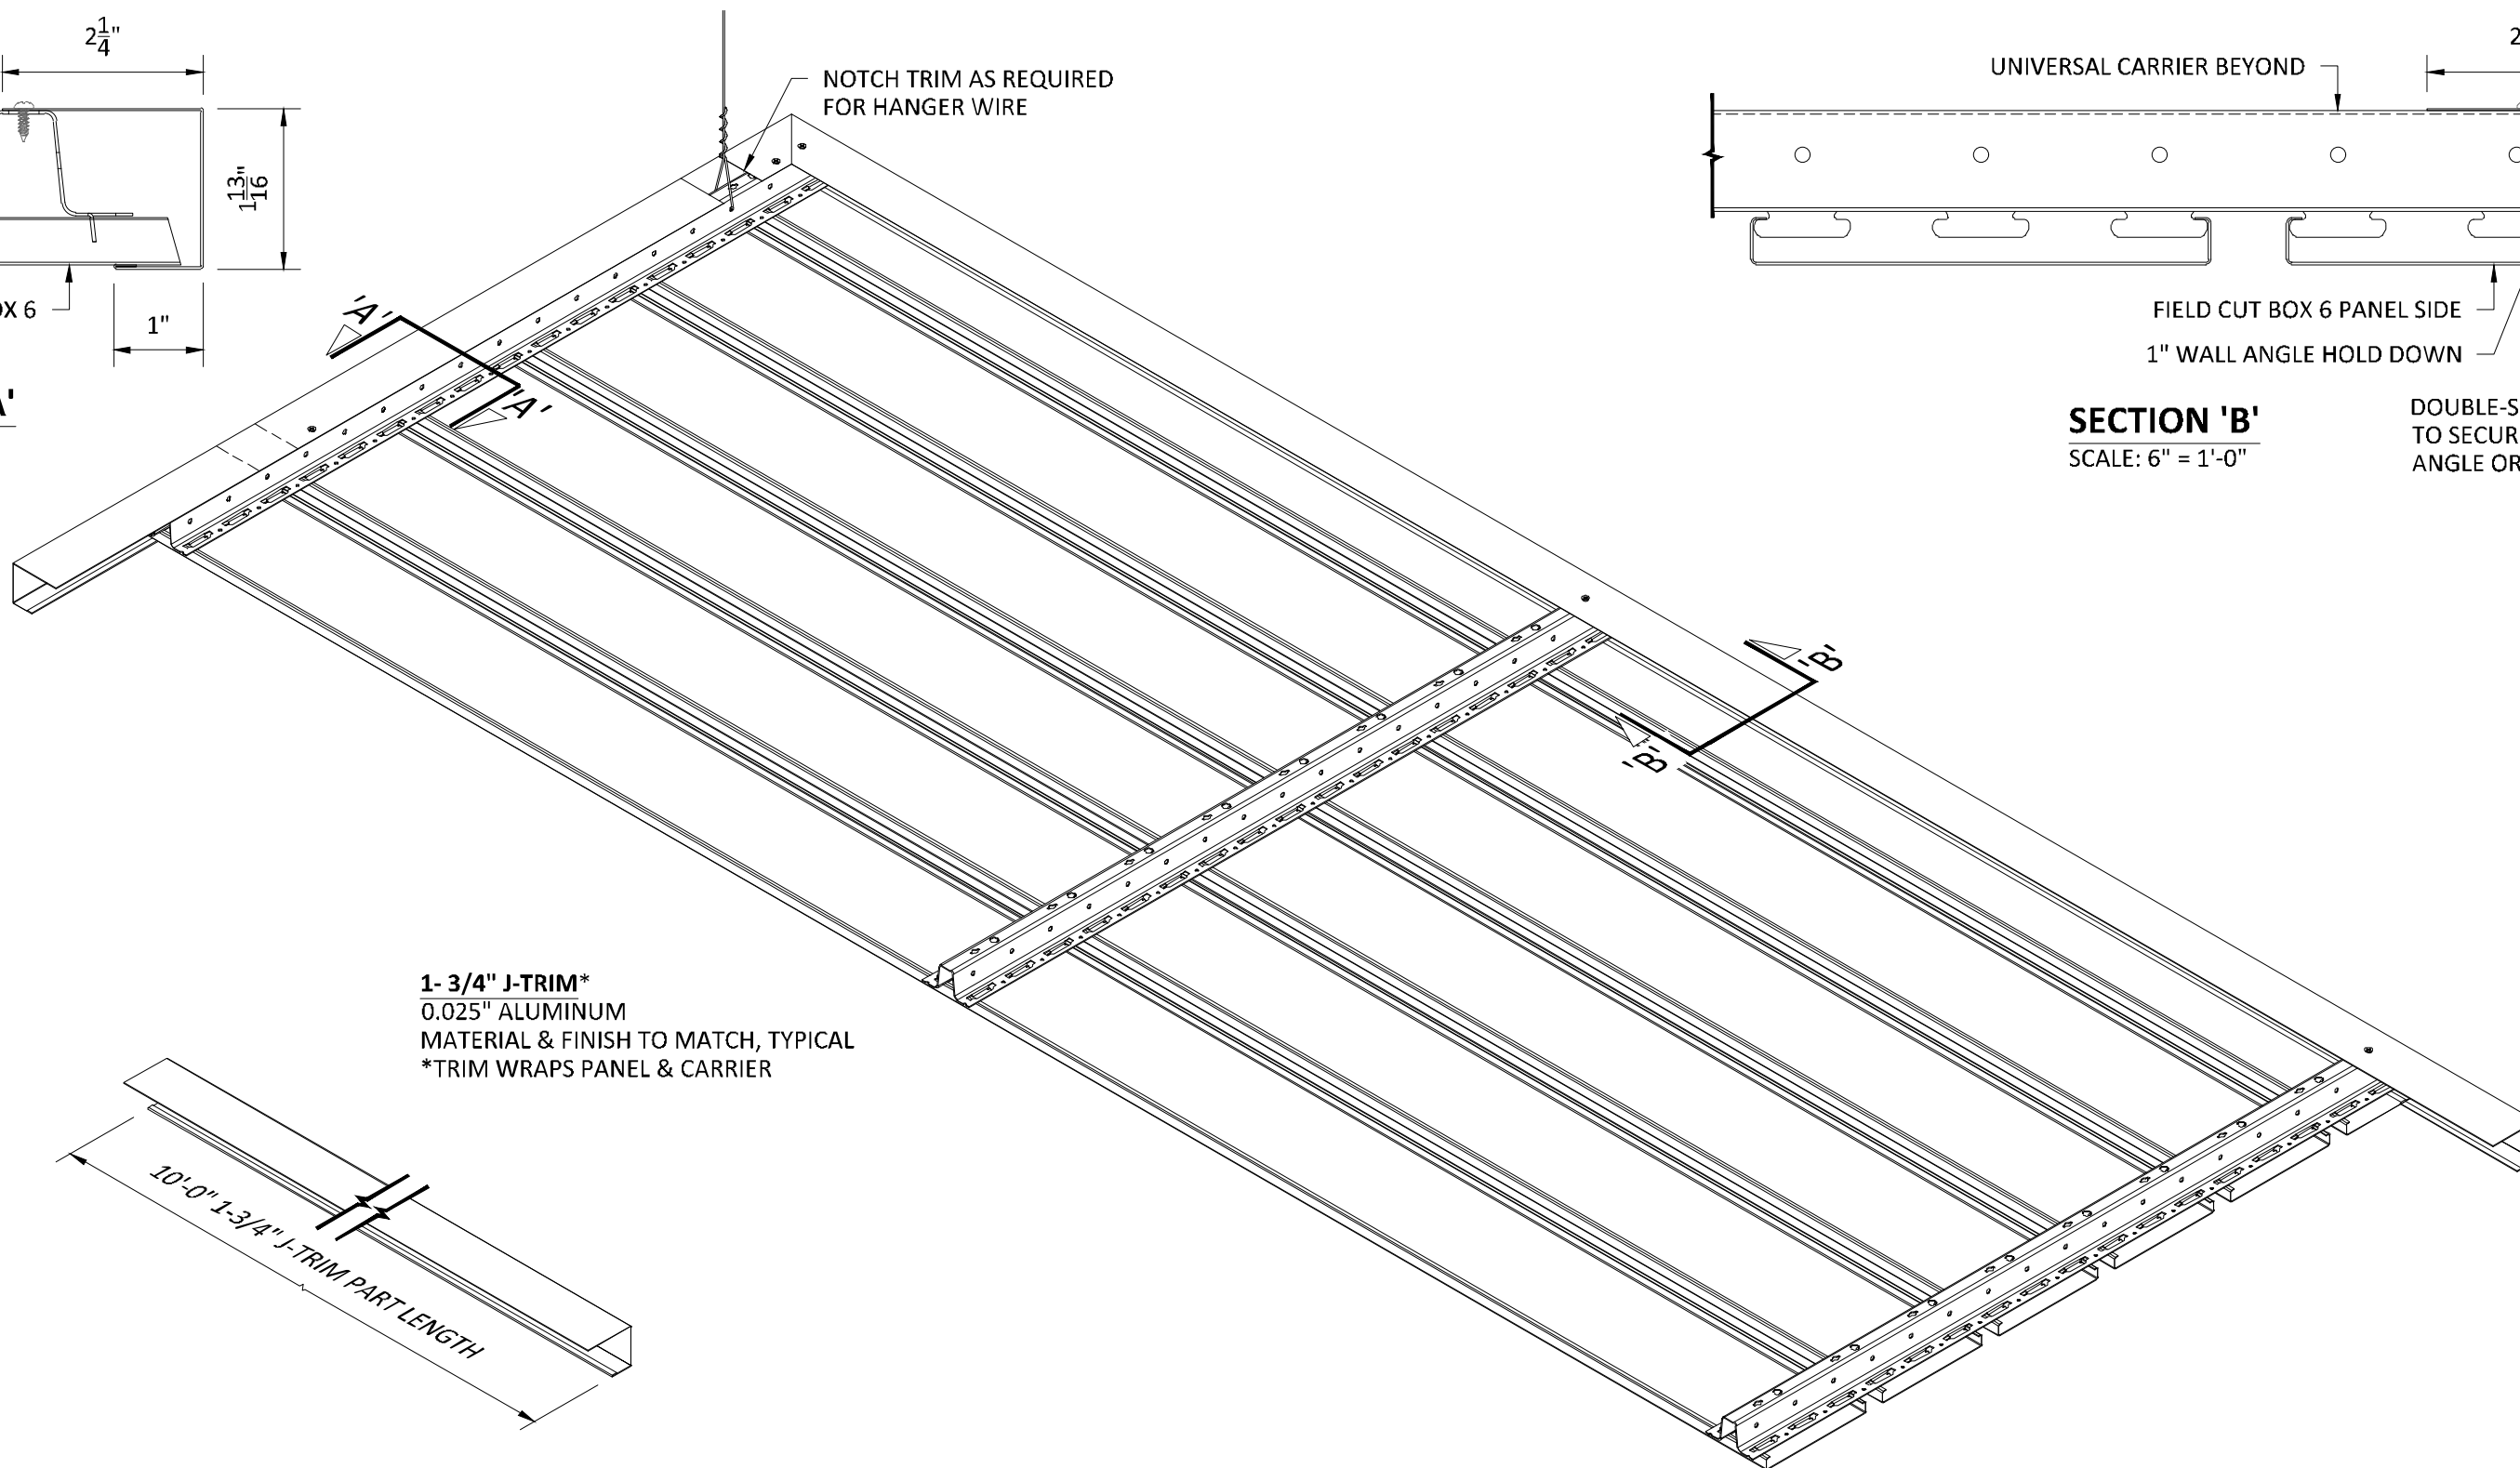

**1- 3/4" J-TRIM\***  
0.025" ALUMINUM  
MATERIAL & FINISH TO MATCH, TYPICAL  
\*TRIM WRAPS PANEL & CARRIER

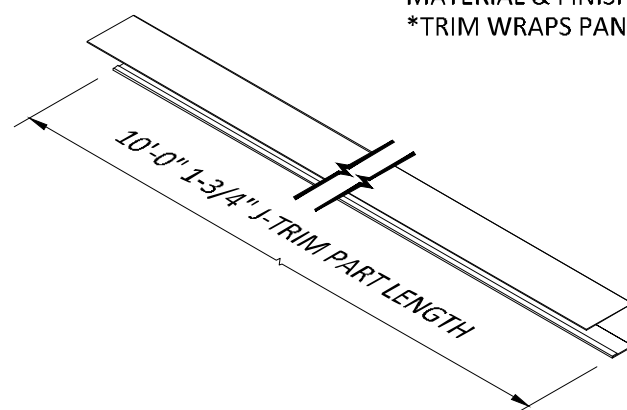

## INTERIOR INSTALLATION

\*SOME HANGER WIRE OMITTED FOR CLARITY



5015 Oakbrook Parkway, Suite 100  
Norcross, GA 30093  
T 800.366.4327  
F 770.806.0214  
HDarchitectural.com

*All rights reserved. This drawing is the property of Hunter Douglas. It may not be copied or multiplied, neither wholly nor partly. It may not be submitted for perusal to third parties.*

## SPECIFICATIONS

(unless noted otherwise)

MATERIAL: .020" | .025" | .032" | .040" ALUMINUM BOX 6 PANEL | .040" ALUMINUM  
UNIVERSAL CARRIER  
FINISH: PAINT | POWDER COAT | DECORATED WOOD FINISH | WOOD VENEER |  
LUXACOTE  
PERFORATION: NON-PERFORATED | #160

## FLOATING TRIM

PROJECT: LINEAR BOX 6 PRODUCT SPECIFICATIONS  
DRAWING NUMBER: BOX6-A1.7  
SCALE: AS SHOWN  
DRAWN BY: HDA ENGINEERING  
DATE: 12/5/16