
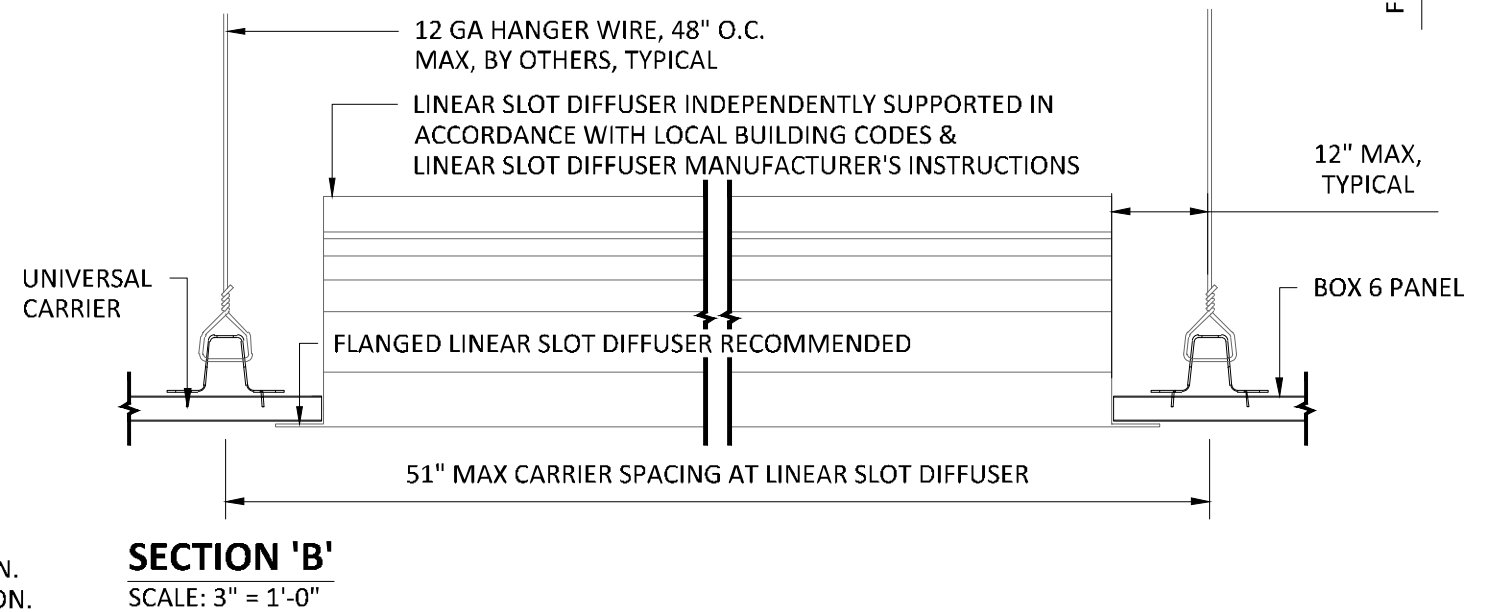
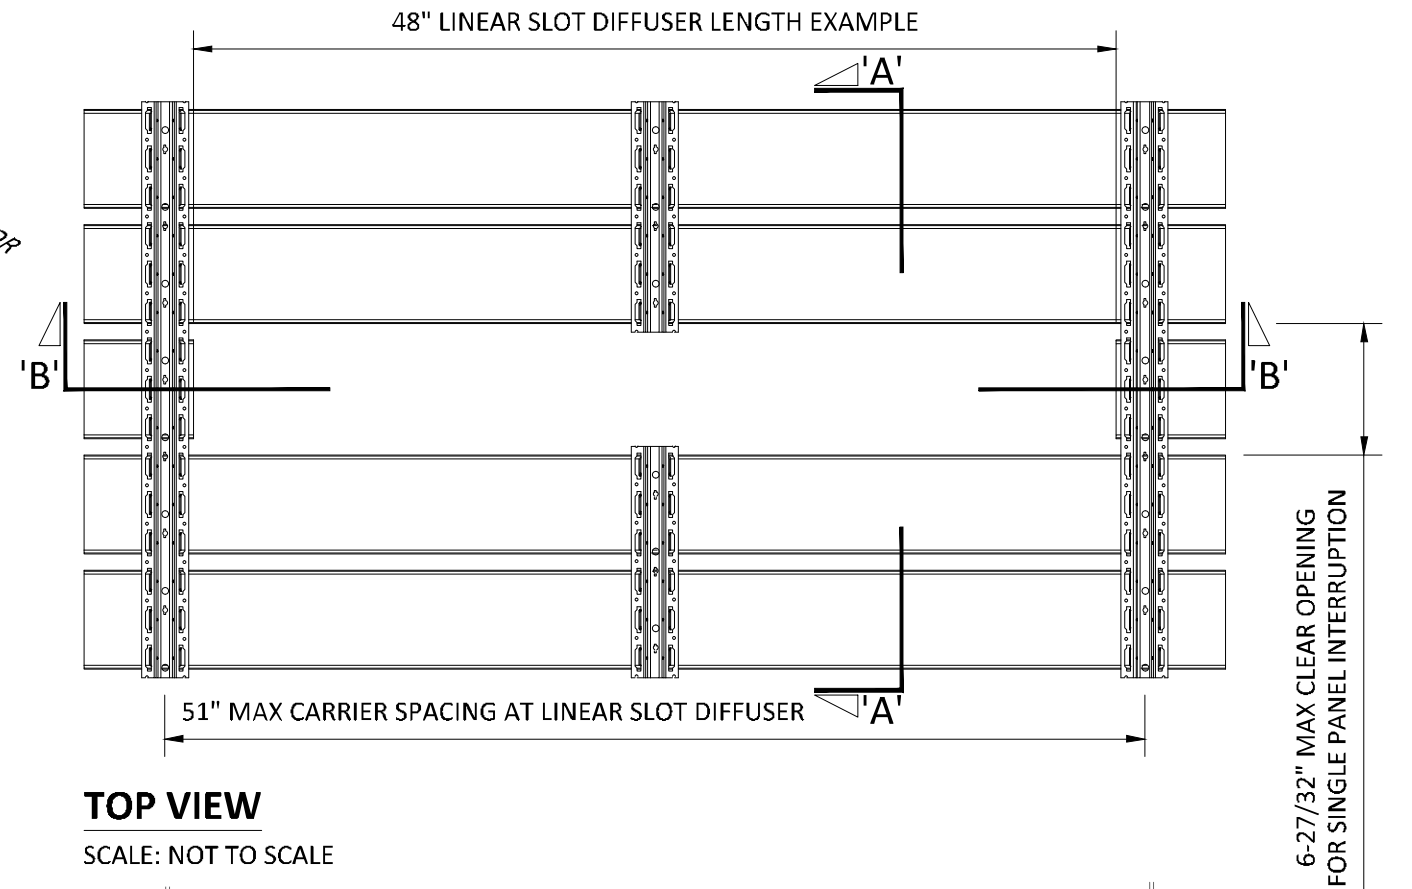


TYPICAL ISOMETRIC

SCALE: NOT TO SCALE

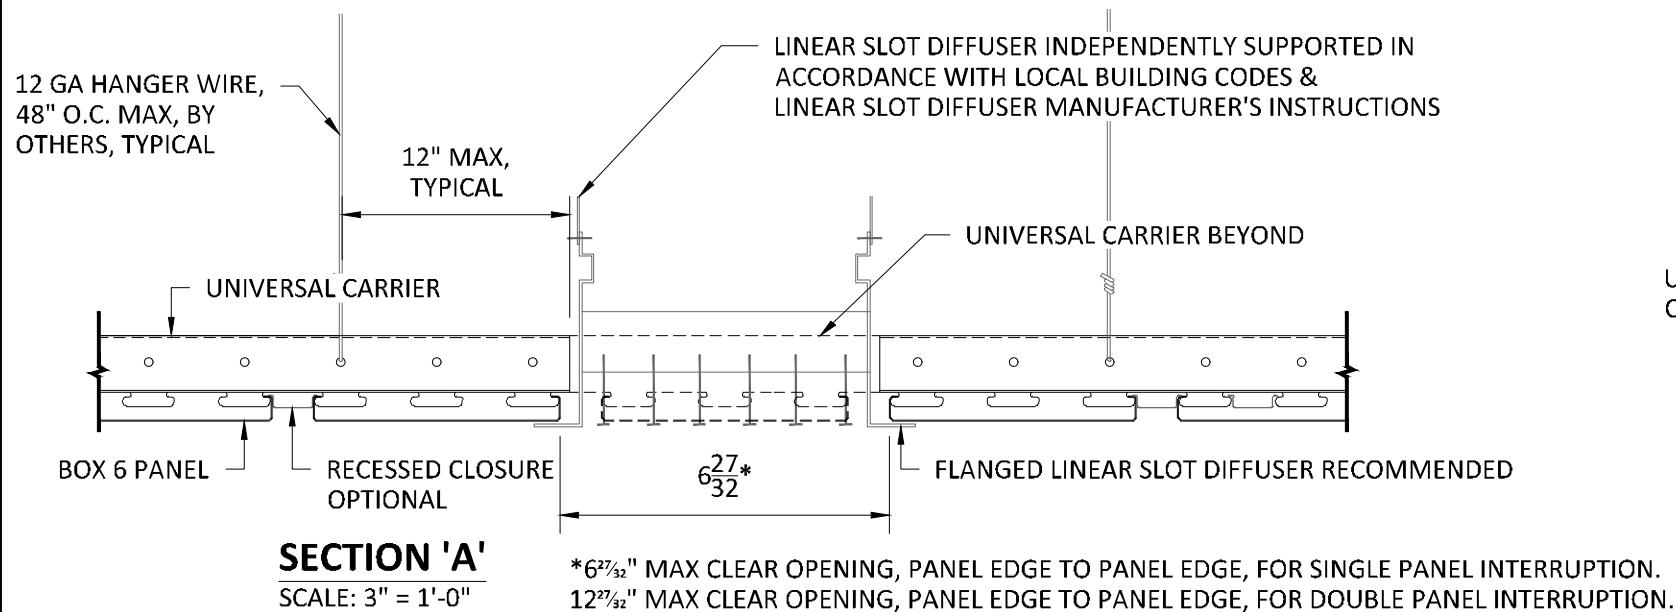

NOTE: DIFFUSER WITH TRIM FLANGE NOT BY HUNTER DOUGLAS

HunterDouglas
Architectural

5015 Oakbrook Parkway, Suite 100
Norcross, GA 30093
T 800.366.4327
F 770.806.0214
HDarchitectural.com

All rights reserved. This drawing is the property of Hunter Douglas. It may not be copied or multiplied, neither wholly nor partly. It may not be submitted for perusal to third parties.

SPECIFICATIONS

(unless noted otherwise)

MATERIAL: .020" | .025" | .032" | .040" ALUMINUM BOX 6 PANEL | .040" ALUMINUM
UNIVERSAL CARRIER
FINISH: PAINT | POWDER COAT | DECORATED WOOD FINISH | WOOD VENEER |
LUXACOTE
PERFORATION: NON-PERFORATED | #160

INTERRUPTED PANEL FOR TYPICAL DIFFUSER

PROJECT: LINEAR BOX 6 PRODUCT SPECIFICATIONS
DRAWING NUMBER: BOX6-A1.10
SCALE: AS SHOWN
DRAWN BY: HDA ENGINEERING
DATE: 12/5/16