


SUSPENSION SPECIFICATIONS


SCALE: NOT TO SCALE

INTERIOR INSTALLATION

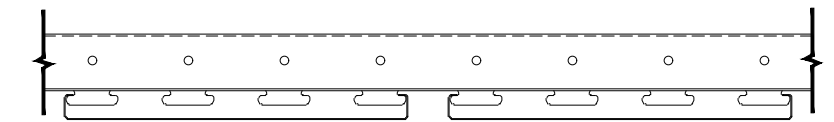

SIDE VIEW OF UNIVERSAL CARRIER WITH PANEL

SCALE: 3" = 1'-0"

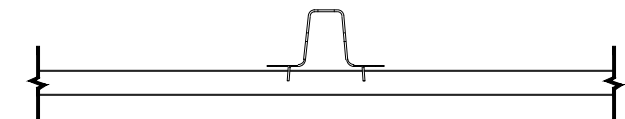

END VIEW OF UNIVERSAL CARRIER WITH PANEL

SCALE: 3" = 1'-0"

UNIVERSAL CARRIER*

MATERIAL: 0.040" ALUMINUM

FINISH: MATTE BLACK

PART LENGTH: 16'-0"

*CARRIER SPLICE REQUIRED, SEE DETAIL A1.5



5015 Oakbrook Parkway, Suite 100
Norcross, GA 30093
T 800.366.4327
F 770.806.0214
HDarchitectural.com

All rights reserved. This drawing is the property of Hunter Douglas. It may not be copied or multiplied, neither wholly nor partly. It may not be submitted for perusal to third parties.

SPECIFICATIONS

(unless noted otherwise)

MATERIAL: .025" | .032" | .040" ALUMINUM BOX 8 PANEL | .040" ALUMINUM

UNIVERSAL CARRIER

FINISH: PAINT | POWDER COAT | DECORATED WOOD FINISH | WOOD VENEER |

LUXACOTE

PERFORATION: NON-PERFORATED | #160

CARRIER SPEC

PROJECT: LINEAR BOX 8 PRODUCT SPECIFICATIONS

DRAWING NUMBER: BOX8-A1.2

SCALE: AS SHOWN

DRAWN BY: HDA ENGINEERING

DATE: 12/5/16