



**SECTION 'A'**  
SCALE: 3" = 1'-0"

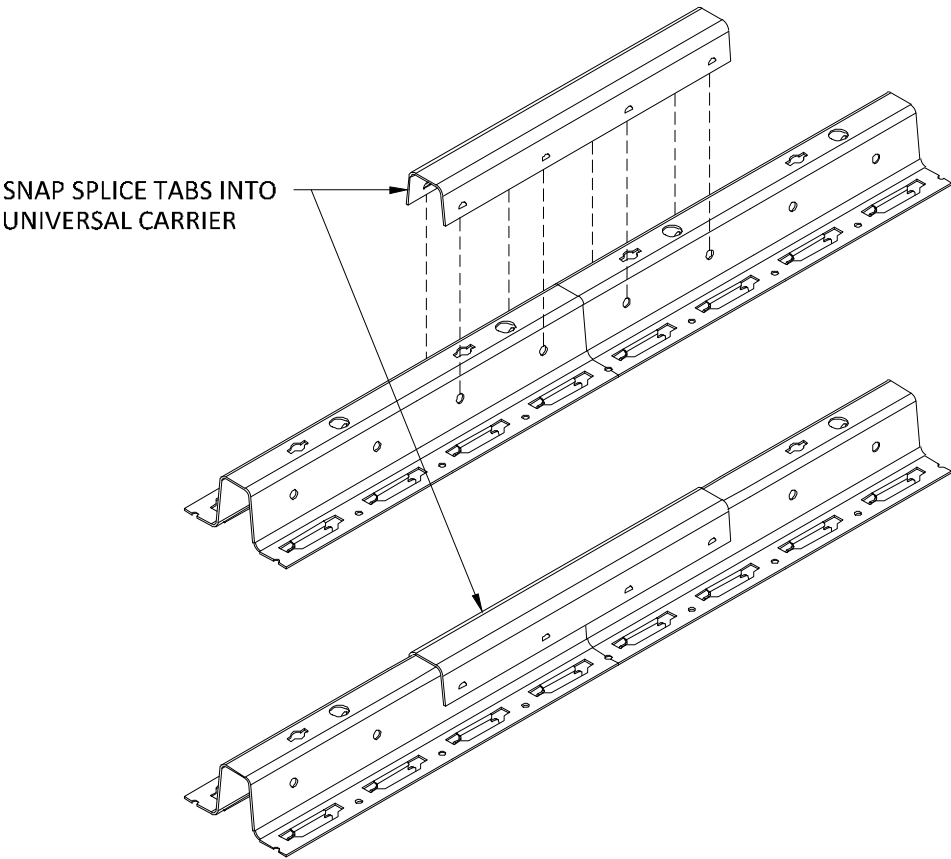

IF THE DESIRED CARRIER LENGTH EXCEEDS THE  
MAXIMUM OF 16'-0", USE A LUXALON CARRIER  
SPLICE TO CONNECT THE FACTORY CARRIER ENDS.

THE TABS OF THE SPLICE SNAP INTO THE HOLES IN THE  
CARRIER AND ADDITIONAL FIXING IS NOT NECESSARY.  
THE MODULE IS CONTINUED AUTOMATICALLY.

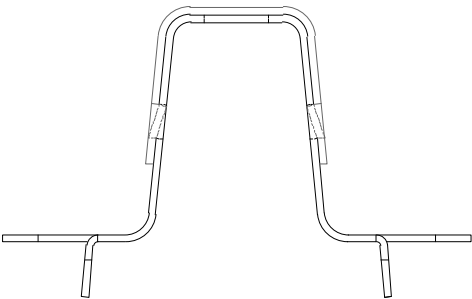

**SECTION 'B'**  
SCALE: FULL (1:1)

**INTERIOR INSTALLATION**

\*HANGER WIRE OMITTED FOR CLARITY



5015 Oakbrook Parkway, Suite 100  
Norcross, GA 30093  
T 800.366.4327  
F 770.806.0214  
HDarchitectural.com

*All rights reserved. This drawing is the property of Hunter Douglas. It may not be copied or multiplied, neither wholly nor partly. It may not be submitted for perusal to third parties.*

**SPECIFICATIONS**  
(unless noted otherwise)

MATERIAL: .025" | .032" | .040" ALUMINUM BOX 8 PANEL | .040" ALUMINUM  
UNIVERSAL CARRIER  
FINISH: PAINT | POWDER COAT | DECORATED WOOD FINISH | WOOD VENEER |  
LUXACOTE  
PERFORATION: NON-PERFORATED | #160

**UNIVERSAL CARRIER SPLICE**

PROJECT: LINEAR BOX 8 PRODUCT SPECIFICATIONS  
DRAWING NUMBER: BOX8-A1.5  
SCALE: AS SHOWN  
DRAWN BY: HDA ENGINEERING  
DATE: 12/5/16