


FACTORY END & SIDE PANEL VIEW
SCALE: 3" = 1'-0"

*PANEL LENGTHS AVAILABLE IN $\pm\frac{1}{8}$ " TOLERANCE,
MINIMUM QUANTITIES MAY APPLY

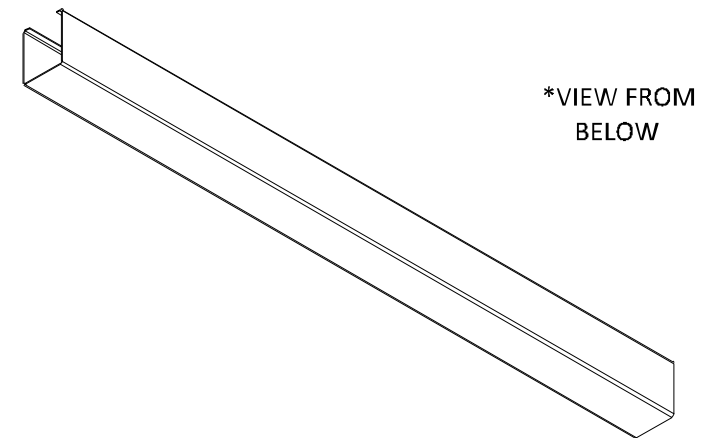

*VIEW FROM
BELOW

MATERIAL THICKNESS

DEEP BOX 2: .020" OR .025" ALUMINUM

PANEL FINISHES

PAINTED & POWDER COATED - INTERIOR & EXTERIOR

LUXACOTE - INTERIOR & EXTERIOR

DECORATED WOOD FINISH (POWDER COATED) - INTERIOR & EXTERIOR

WOOD VENEER - RECOMMENDED INTERIOR ONLY

10'-0" MAXIMUM RECOMMENDED PANEL LENGTH WITHOUT FINGER-JOINTING OF VENEER

16'-0" MAXIMUM RECOMMENDED PANEL LENGTH WITH FINGER-JOINTING OF VENEER

NO PERFORATION AVAILABLE FOR DEEP BOX 2 PANEL

PANEL MATERIALS & FINISHES
SCALE: NOT TO SCALE



5015 Oakbrook Parkway, Suite 100
Norcross, GA 30093
T 800.366.4327
F 770.806.0214
HDarchitectural.com

All rights reserved. This drawing is the property of Hunter Douglas. It may not be copied or multiplied, neither wholly nor partly. It may not be submitted for perusal to third parties.

SPECIFICATIONS

(unless noted otherwise)

MATERIAL: .020" | .025" ALUMINUM DEEP BOX 2 PANEL | .040" ALUMINUM

UNIVERSAL CARRIER

FINISH: PAINT | POWDER COAT | DECORATED WOOD FINISH | WOOD VENEER |

LUXACOTE

PERFORATION: NOT AVAILABLE

PANEL SPEC

PROJECT: LINEAR DEEP BOX 2 PRODUCT SPECIFICATIONS

DRAWING NUMBER: DEEP BOX2-A1.1

SCALE: AS SHOWN

DRAWN BY: HDA ENGINEERING

DATE: 12/5/16