



SUSPENSION SPECIFICATIONS
SCALE: NOT TO SCALE

INTERIOR INSTALLATION

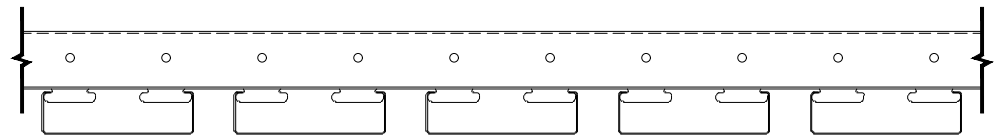

SIDE VIEW OF UNIVERSAL CARRIER WITH PANEL
SCALE: 3" = 1'-0"

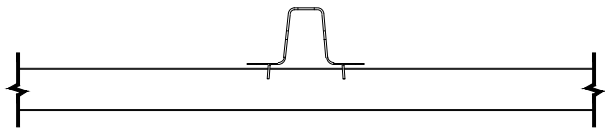

END VIEW OF UNIVERSAL CARRIER WITH PANEL
SCALE: 3" = 1'-0"

UNIVERSAL CARRIER*

MATERIAL:	0.040" ALUMINUM
FINISH:	MATTE BLACK
PART LENGTH:	16'-0"

*CARRIER SPLICE REQUIRED, SEE DETAIL A1.5



5015 Oakbrook Parkway, Suite 100
Norcross, GA 30093
T 800.366.4327
F 770.806.0214
HDarchitectural.com

All rights reserved. This drawing is the property of Hunter Douglas. It may not be copied or multiplied, neither wholly nor partly. It may not be submitted for perusal to third parties.

SPECIFICATIONS
(unless noted otherwise)

MATERIAL: .020" | .025" | .032" | .040" ALUMINUM DEEP BOX 4 PANEL | .040" ALUMINUM UNIVERSAL CARRIER
FINISH: PAINT | POWDER COAT | DECORATED WOOD FINISH | WOOD VENEER | LUXACOTE
PERFORATION: NOT AVAILABLE

CARRIER SPEC

PROJECT: LINEAR DEEP BOX 4 PRODUCT SPECIFICATIONS
DRAWING NUMBER: DEEP BOX4-A1.2
SCALE: AS SHOWN
DRAWN BY: HDA ENGINEERING
DATE: 12/5/16