



**TYPICAL ISOMETRIC**

SCALE: NOT TO SCALE

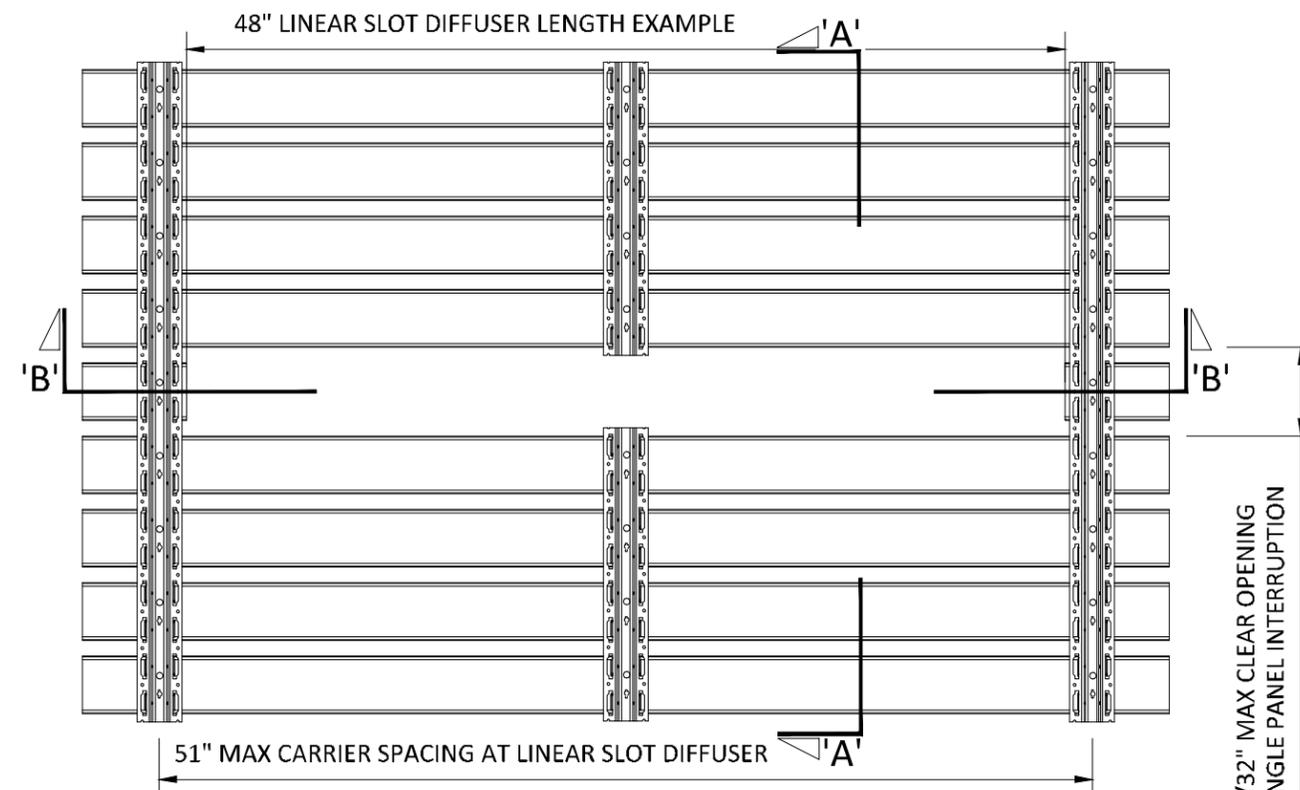

**TOP VIEW**


SCALE: NOT TO SCALE

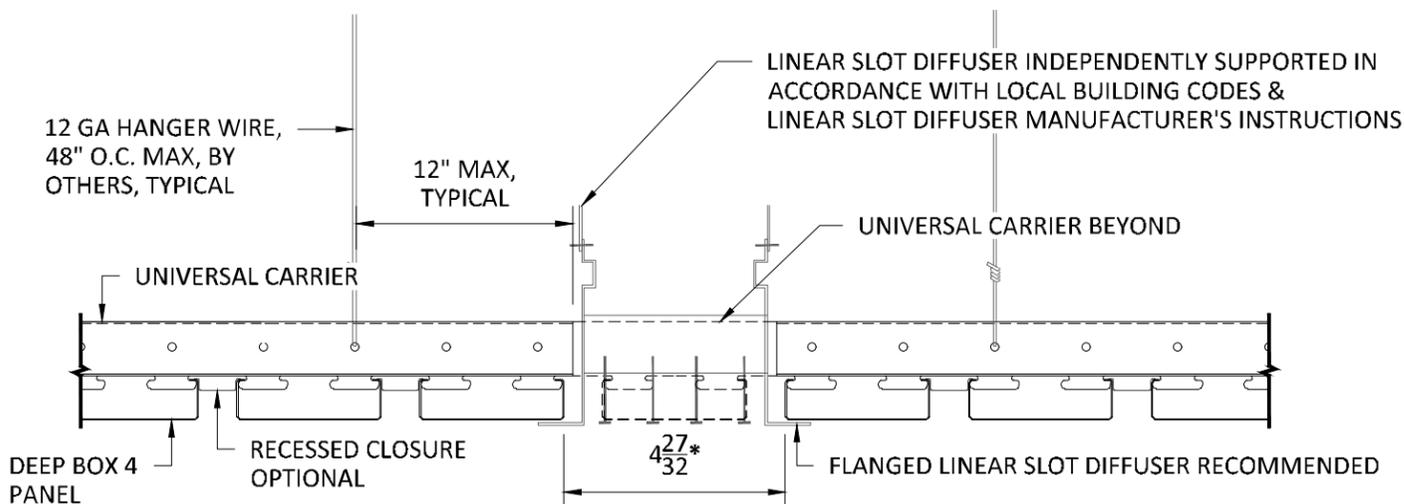

**SECTION 'A'**

SCALE: 3" = 1'-0"

\*4-27/32" MAX CLEAR OPENING, PANEL EDGE TO PANEL EDGE, FOR SINGLE PANEL INTERRUPTION.  
8-27/32" MAX CLEAR OPENING, PANEL EDGE TO PANEL EDGE, FOR DOUBLE PANEL INTERRUPTION.

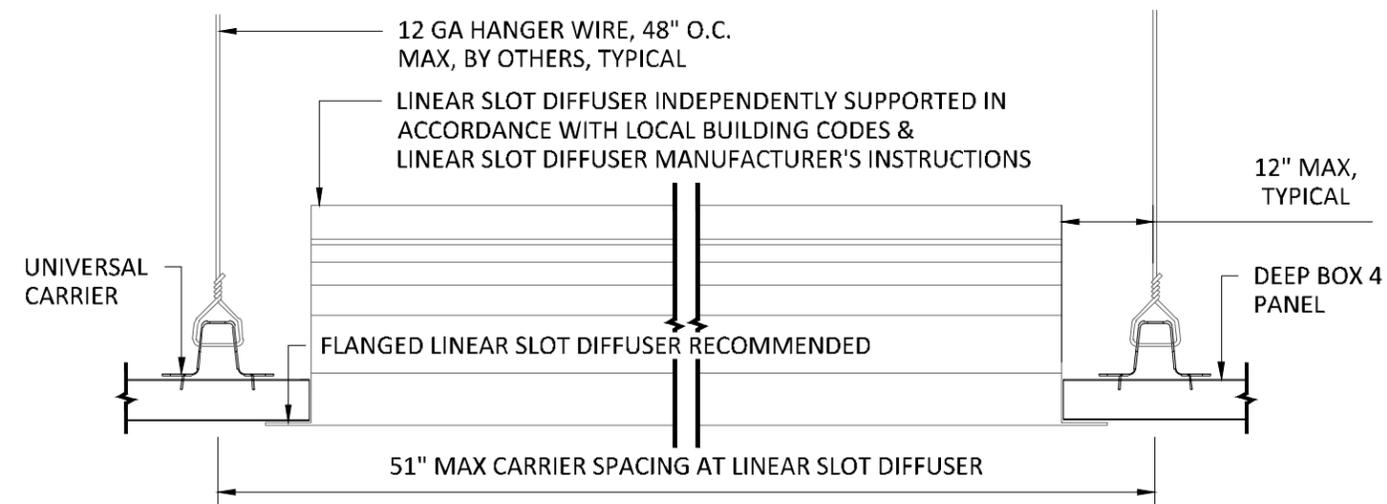

**SECTION 'B'**

SCALE: 3" = 1'-0"

**NOTE: DIFFUSER WITH TRIM FLANGE NOT BY HUNTER DOUGLAS**



5015 Oakbrook Parkway, Suite 100  
Norcross, GA 30093  
T 800.366.4327  
F 770.806.0214  
HDarchitectural.com

*All rights reserved. This drawing is the property of Hunter Douglas. It may not be copied or multiplied, neither wholly nor partly. It may not be submitted for perusal to third parties.*

**SPECIFICATIONS**

(unless noted otherwise)

MATERIAL: .020" | .025" | .032" | .040" ALUMINUM DEEP BOX 4 PANEL | .040" ALUMINUM UNIVERSAL CARRIER  
FINISH: PAINT | POWDER COAT | DECORATED WOOD FINISH | WOOD VENEER | LUXACOTE  
PERFORATION: NOT AVAILABLE

**INTERRUPTED PANEL FOR TYPICAL DIFFUSER**

PROJECT: LINEAR DEEP BOX 4 PRODUCT SPECIFICATIONS  
DRAWING NUMBER: DEEP BOX4-A1.10  
SCALE: AS SHOWN  
DRAWN BY: HDA ENGINEERING  
DATE: 12/5/16