



### TYPICAL ISOMETRIC

SCALE: NOT TO SCALE

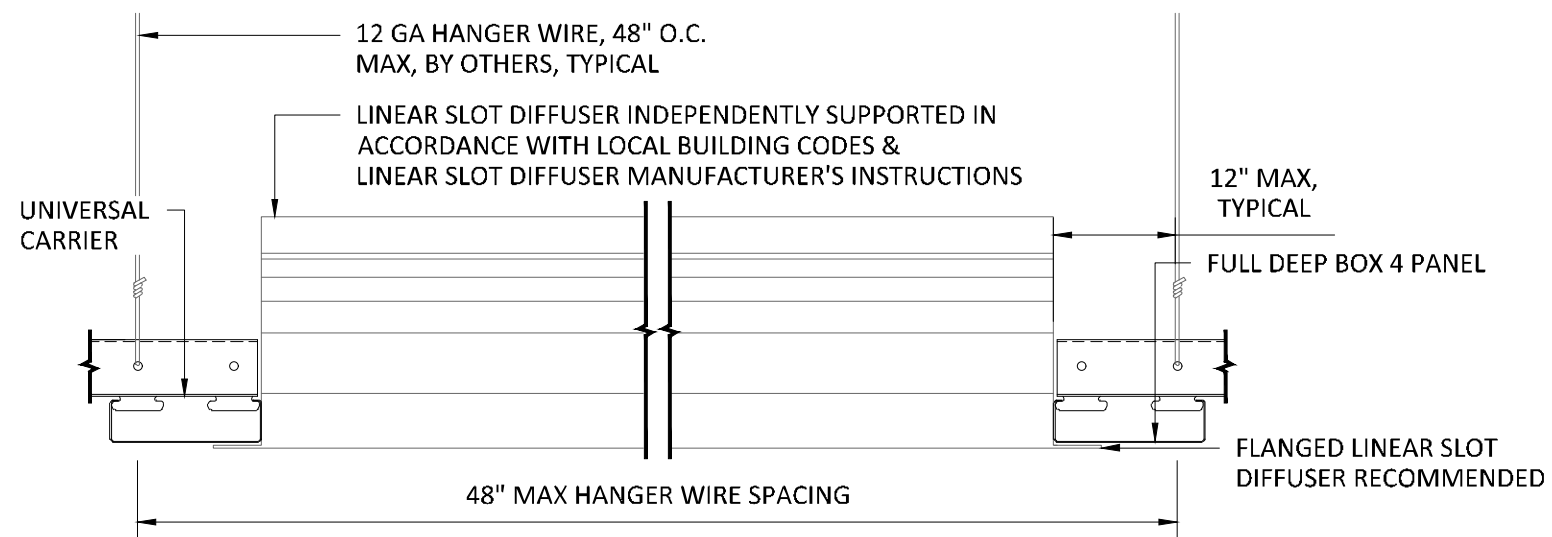


### SECTION 'A'

SCALE: 3" = 1'-0"

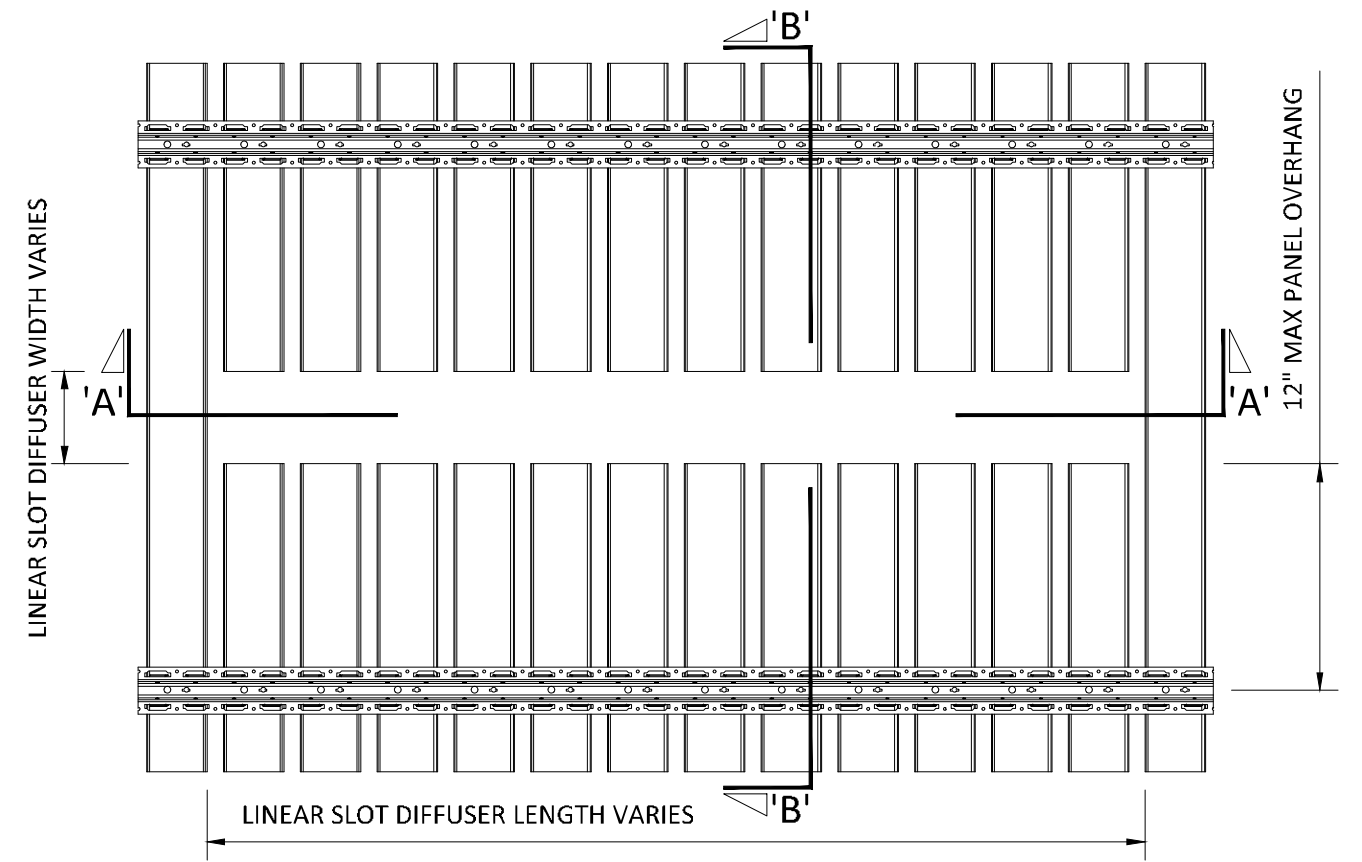

### TOP VIEW

SCALE: NOT TO SCALE

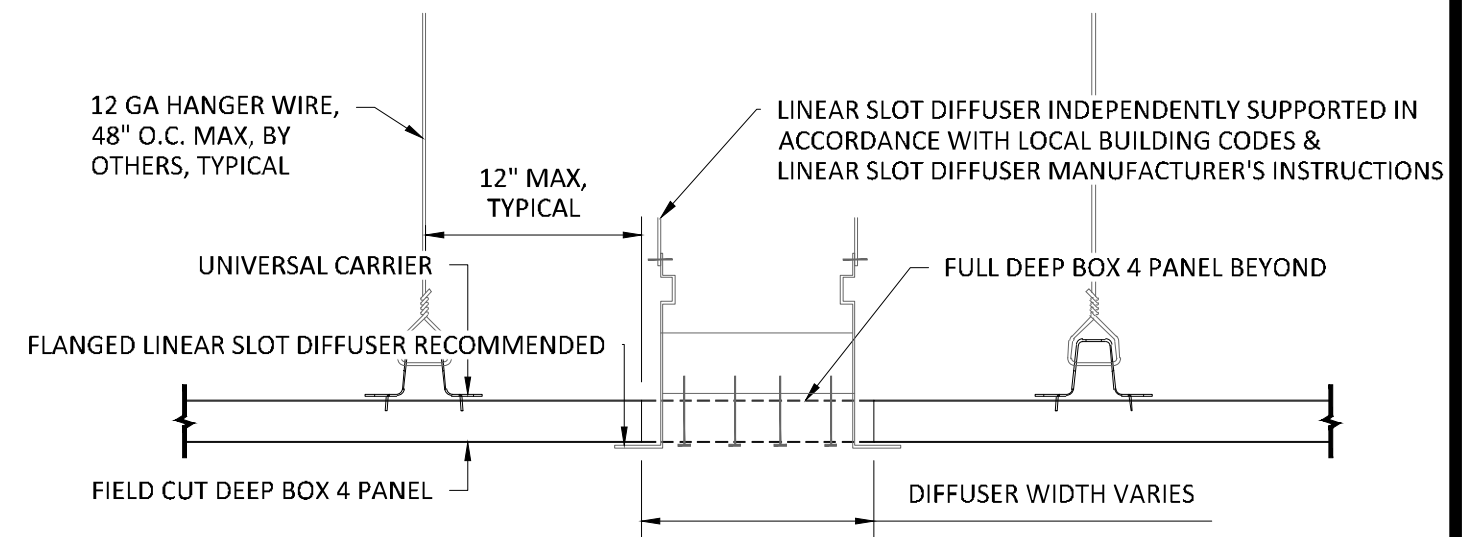

### SECTION 'B'

SCALE: 3" = 1'-0"

NOTE: DIFFUSER WITH TRIM FLANGE NOT BY HUNTER DOUGLAS

### SPECIFICATIONS

(unless noted otherwise)

MATERIAL: .020" | .025" | .032" | .040" ALUMINUM DEEP BOX 4 PANEL | .040" ALUMINUM UNIVERSAL CARRIER  
FINISH: PAINT | POWDER COAT | DECORATED WOOD FINISH | WOOD VENEER | LUXACOTE  
PERFORATION: NOT AVAILABLE

### FIELD CUT PANEL FOR TYPICAL DIFFUSER

PROJECT: LINEAR DEEP BOX 4 PRODUCT SPECIFICATIONS  
DRAWING NUMBER: DEEP BOX4-A1.11  
SCALE: AS SHOWN  
DRAWN BY: HDA ENGINEERING  
DATE: 12/5/16