
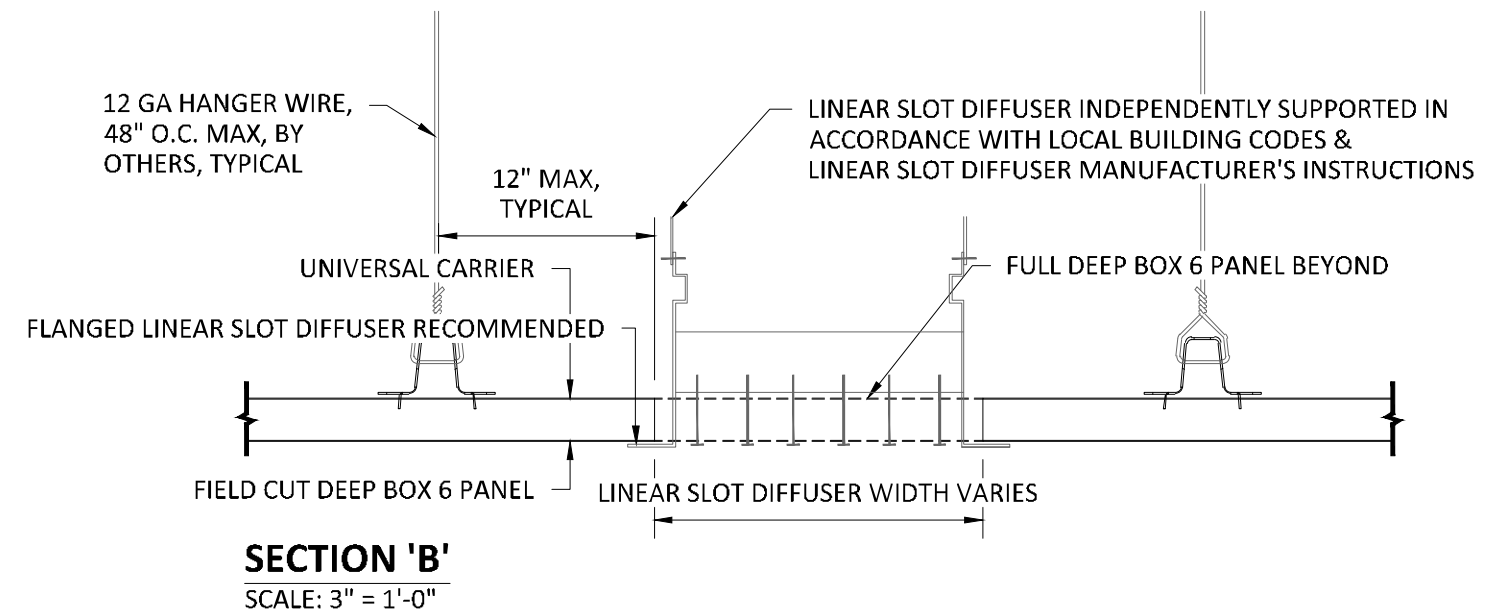
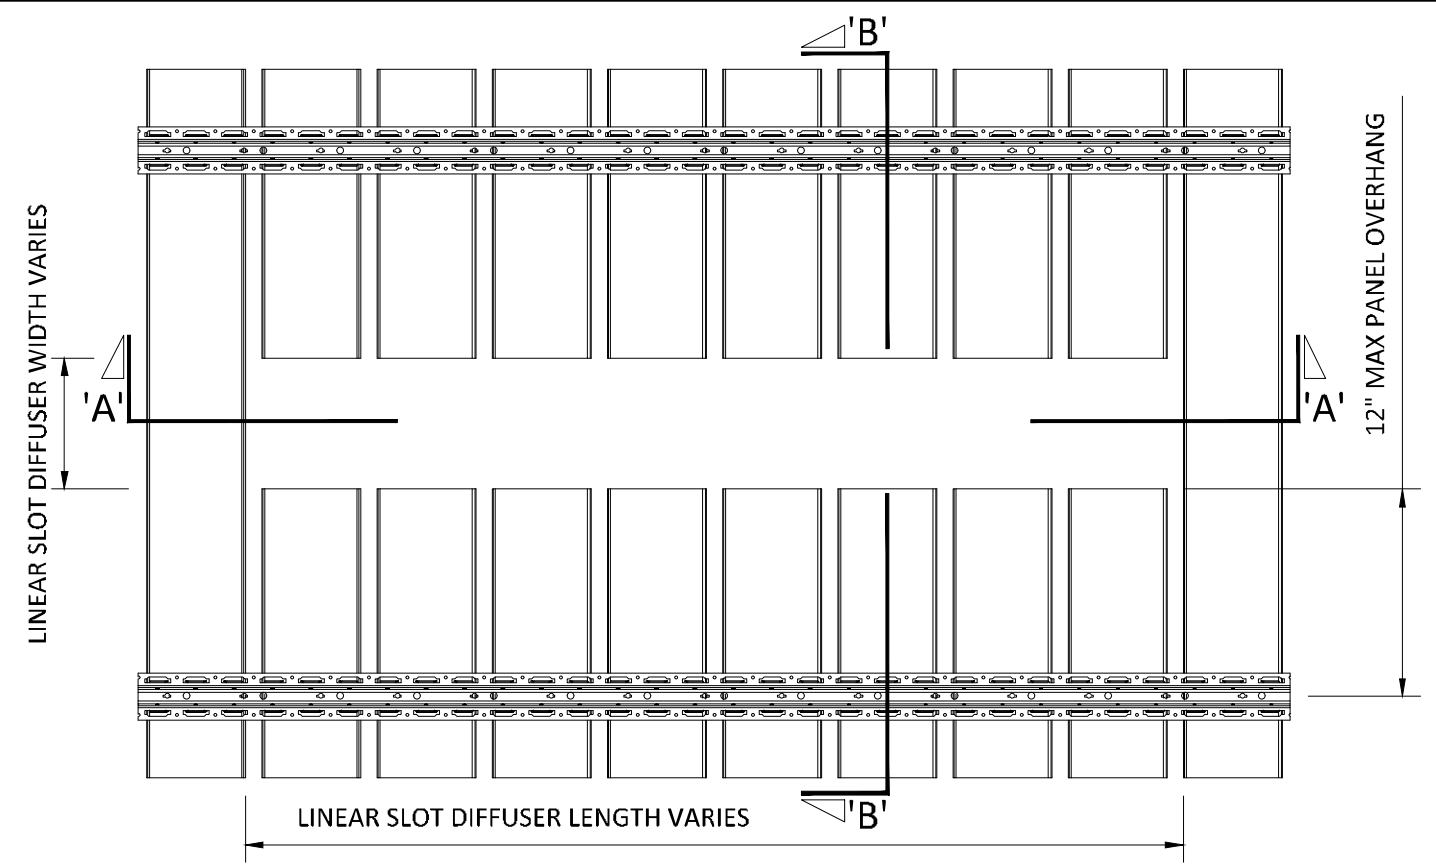


TYPICAL ISOMETRIC

SCALE: NOT TO SCALE

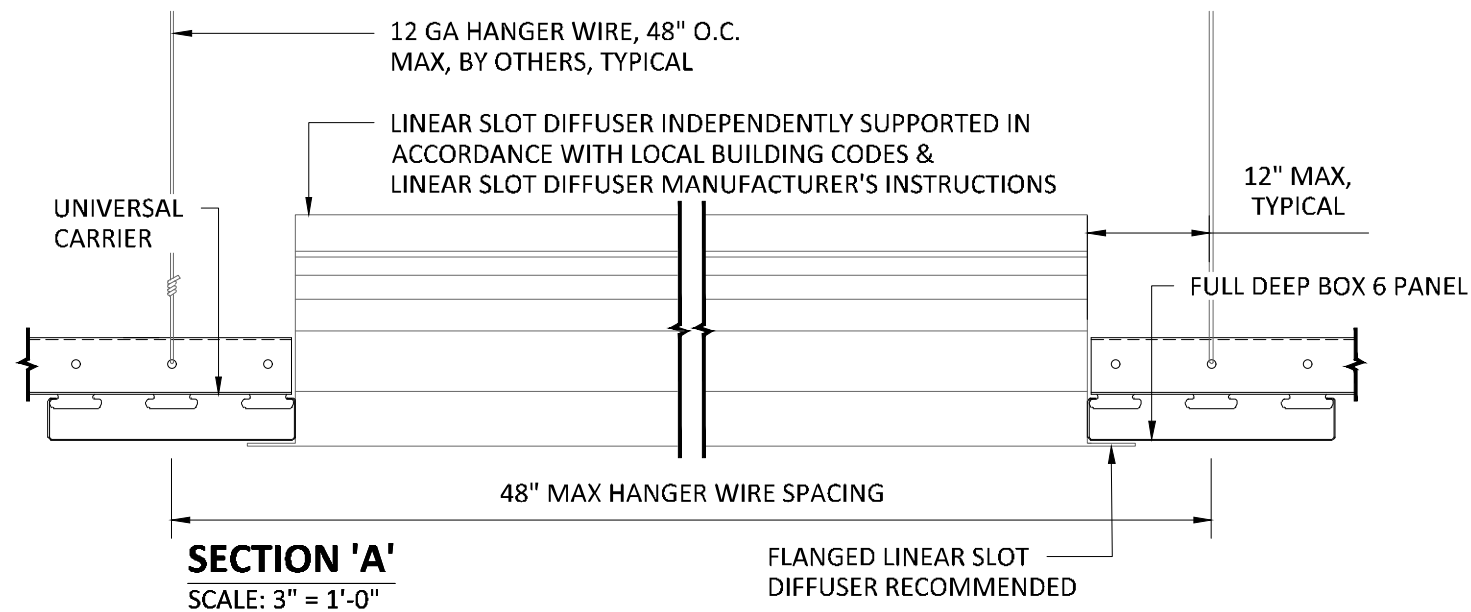

NOTE: DIFFUSER WITH TRIM FLANGE NOT BY HUNTER DOUGLAS

SPECIFICATIONS

(unless noted otherwise)

MATERIAL: .020" | .025" | .032" | .040" ALUMINUM DEEP BOX 6 PANEL | .040" ALUMINUM UNIVERSAL CARRIER
FINISH: PAINT | POWDER COAT | DECORATED WOOD FINISH | WOOD VENEER | LUXACOTE
PERFORATION: NOT AVAILABLE

FIELD CUT PANEL FOR TYPICAL DIFFUSER

PROJECT: LINEAR DEEP BOX 6 PRODUCT SPECIFICATIONS
DRAWING NUMBER: DEEP BOX6-A1.11
SCALE: AS SHOWN
DRAWN BY: HDA ENGINEERING
DATE: 12/5/16