


PERFORATION #160 PATTERN
SCALE: 6" = 1'-0"

TABLE 1 - PERFORATION OPTIONS	
PANEL SIZE	PERFORATION
BOX 2	NONE AVAILABLE
DEEP BOX 2	NONE AVAILABLE
BOX 4	#160 (23% OPEN)
DEEP BOX 4	NONE AVAILABLE
BOX 6	#160 (23% OPEN)
DEEP BOX 6	NONE AVAILABLE
BOX 8	#160 (23% OPEN)
DEEP BOX 8	NONE AVAILABLE


****IMPORTANT NOTE (A)****
MULTI-BOX CEILINGS MAY COMPRISE ANY BOX AND DEEP BOX PANELS IN ANY ORDER/PATTERN DESIRED.

****IMPORTANT NOTE (B)****
PLEASE SPECIFY PATTERN REPEAT AND PATTERN START POINT IN EACH AREA DESIRED.

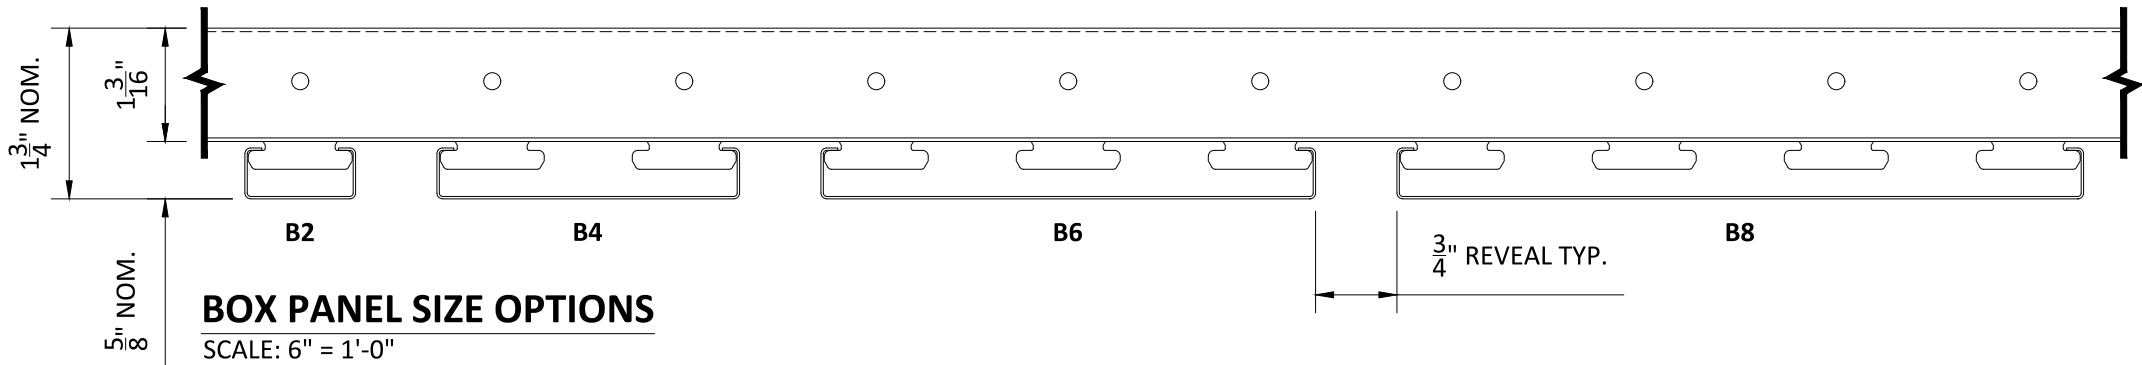

BOX PANEL SIZE OPTIONS
SCALE: 6" = 1'-0"

TABLE 2 - MATERIAL THICKNESS OPTIONS				
PANEL SIZE	.020"	.025"	.032"	.040"
BOX 2	X	X		
DEEP BOX 2	X	X		
BOX 4	X	X	X	
DEEP BOX 4	X	X	X	X
BOX 6	X	X	X	X
DEEP BOX 6	X	X	X	X
BOX 8			X	X
DEEP BOX 8			X	X

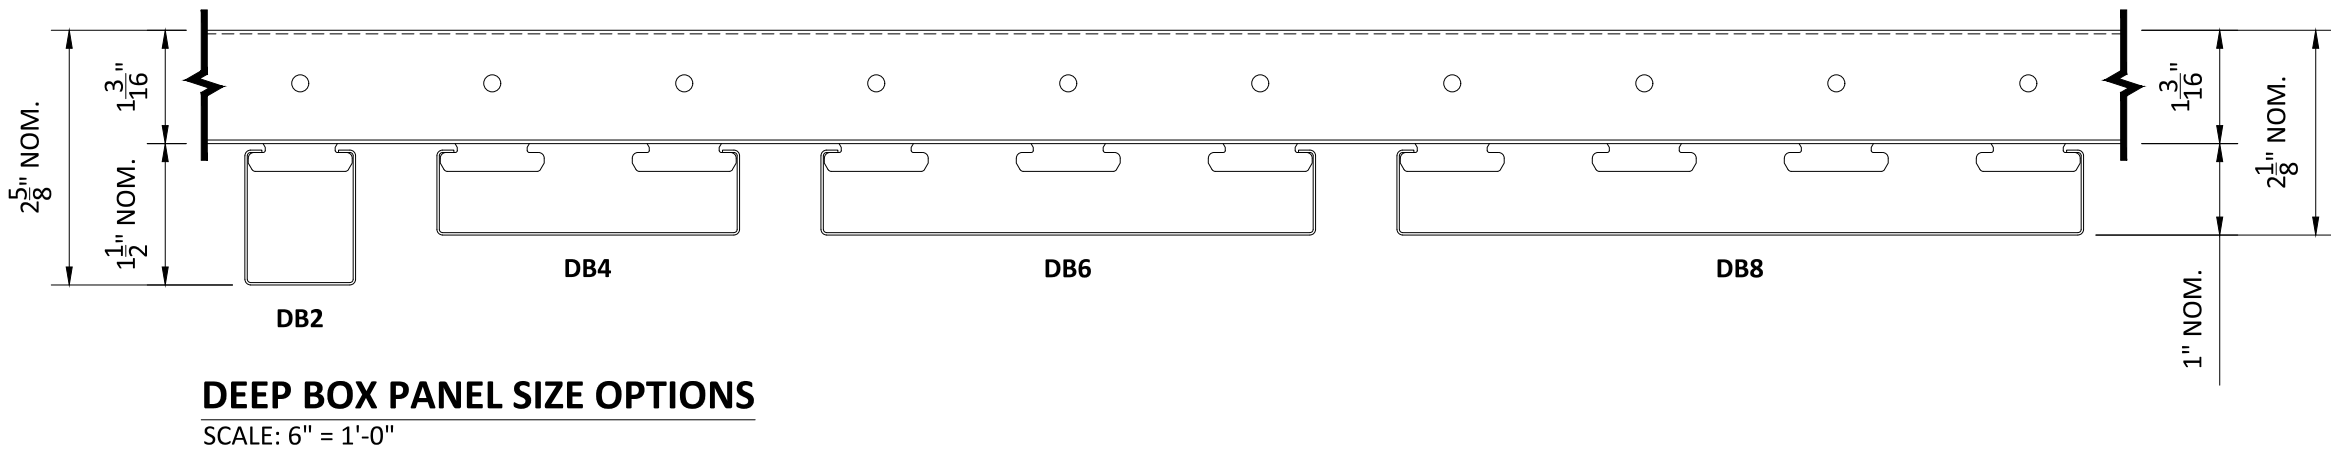

DEEP BOX PANEL SIZE OPTIONS
SCALE: 6" = 1'-0"

SPECIFICATIONS
(unless noted otherwise)

MATERIAL: SEE TABLE 2 ABOVE | .040" ALUMINUM UNIVERSAL CARRIER
FINISH: PAINT | POWDER COAT | DECORATED WOOD FINISH | WOOD VENEER | LUXACOTE
PERFORATION: SEE TABLE 1 ABOVE

PANEL SPECIFICATIONS

PROJECT: MULTI-BOX CONTINUOUS PRODUCT SPECIFICATIONS
DRAWING NUMBER: MULTI-BOX CONT-A1.1
SCALE: AS SHOWN
DRAWN BY: HDA ENGINEERING
DATE: 8/15/16