


SECTION 'A'
SCALE: 6" = 1'-0"

1" X 1" WALL ANGLE,
.025" ALUMINUM, TYPICAL
WALL ANGLE TO REST BELOW
DEEPEST BOX PANEL SIZE

****IMPORTANT NOTE (A)****
MULTI-BOX CEILINGS MAY COMPRISE
ANY BOX AND DEEP BOX PANELS IN
ANY ORDER/PATTERN DESIRED.

****IMPORTANT NOTE (B)****
PLEASE SPECIFY PATTERN
REPEAT AND PATTERN START
POINT IN EACH AREA DESIRED.

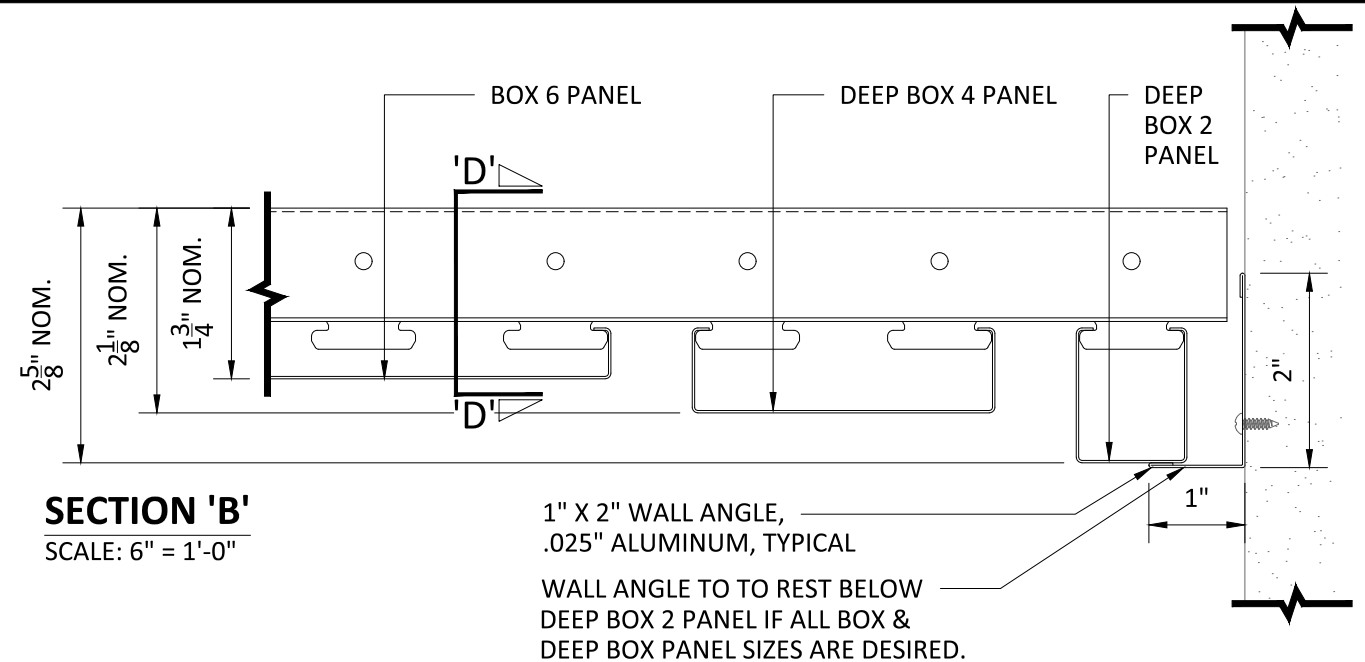


SECTION 'B'
SCALE: 6" = 1'-0"

1" X 2" WALL ANGLE,
.025" ALUMINUM, TYPICAL
WALL ANGLE TO TO REST BELOW
DEEP BOX 2 PANEL IF ALL BOX &
DEEP BOX PANEL SIZES ARE DESIRED.

****IMPORTANT NOTE (A)****
MULTI-BOX CEILINGS MAY COMPRISE
ANY BOX AND DEEP BOX PANELS IN
ANY ORDER/PATTERN DESIRED.

****IMPORTANT NOTE (B)****
PLEASE SPECIFY PATTERN
REPEAT AND PATTERN START
POINT IN EACH AREA DESIRED.

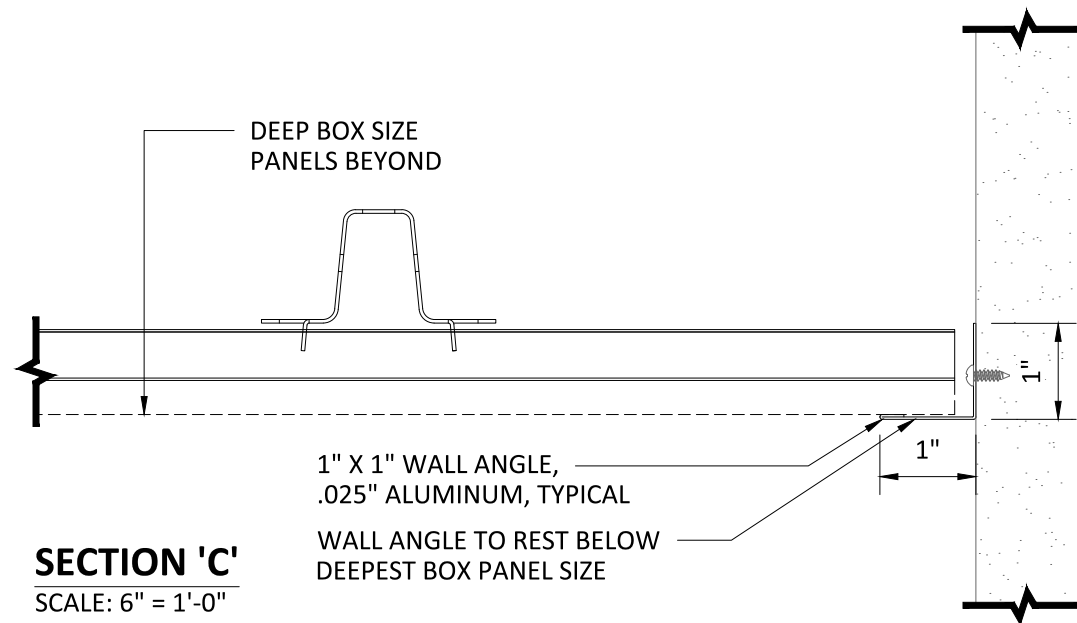


SECTION 'C'
SCALE: 6" = 1'-0"

1" X 1" WALL ANGLE,
.025" ALUMINUM, TYPICAL
WALL ANGLE TO REST BELOW
DEEPEST BOX PANEL SIZE

****IMPORTANT NOTE (A)****
MULTI-BOX CEILINGS MAY COMPRISE
ANY BOX AND DEEP BOX PANELS IN
ANY ORDER/PATTERN DESIRED.

****IMPORTANT NOTE (B)****
PLEASE SPECIFY PATTERN
REPEAT AND PATTERN START
POINT IN EACH AREA DESIRED.

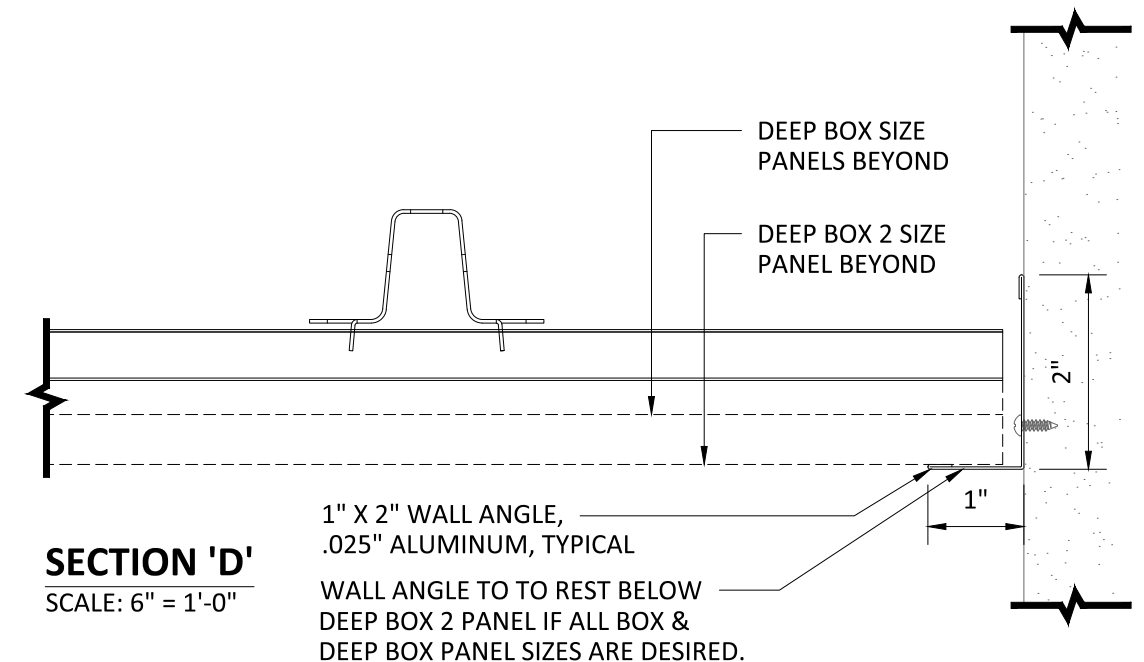

SECTION 'D'
SCALE: 6" = 1'-0"

1" X 2" WALL ANGLE,
.025" ALUMINUM, TYPICAL
WALL ANGLE TO TO REST BELOW
DEEP BOX 2 PANEL IF ALL BOX &
DEEP BOX PANEL SIZES ARE DESIRED.

****IMPORTANT NOTE (A)****
MULTI-BOX CEILINGS MAY COMPRISE
ANY BOX AND DEEP BOX PANELS IN
ANY ORDER/PATTERN DESIRED.

****IMPORTANT NOTE (B)****
PLEASE SPECIFY PATTERN
REPEAT AND PATTERN START
POINT IN EACH AREA DESIRED.

INTERIOR INSTALLATION

SPECIFICATIONS

(unless noted otherwise)

MATERIAL: SEE DETAIL A1.1 THIS SET FOR MULTI-BOX PANELS | .040" ALUMINUM
UNIVERSAL CARRIER
FINISH: PAINT | POWDER COAT | DECORATED WOOD FINISH | WOOD VENEER |
LUXACOTE
PERFORATION: SEE DETAIL A1.1 THIS SET

WALL ANGLE TRIM SPECIFICATIONS

PROJECT: MULTI-BOX CONTINUOUS PRODUCT SPECIFICATIONS
DRAWING NUMBER: MULTI-BOX CONT-A1.3
SCALE: AS SHOWN
DRAWN BY: HDA ENGINEERING
DATE: 8/15/16