


SECTION 'A'
SCALE: 6" = 1'-0"

2-1/8" FLOATING J-TRIM,
.025" ALUMINUM, TYPICAL
FLOATING J-TRIM TO WRAP
DEEPEST BOX PANEL SIZE

****IMPORTANT NOTE (A)****
MULTI-BOX CEILINGS MAY COMPRISE
ANY BOX AND DEEP BOX PANELS IN
ANY ORDER/PATTERN DESIRED.

****IMPORTANT NOTE (B)****
PLEASE SPECIFY PATTERN
REPEAT AND PATTERN START
POINT IN EACH AREA DESIRED.

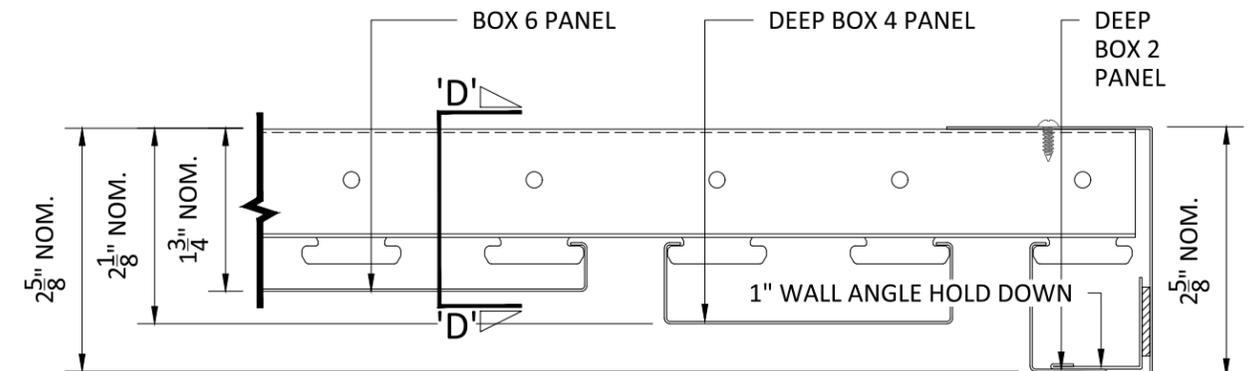


SECTION 'B'
SCALE: 6" = 1'-0"

2-5/8" FLOATING J-TRIM,
.025" ALUMINUM, TYPICAL
FLOATING J-TRIM TO WRAP DEEP
BOX 2 PANELS IF ALL BOX & DEEP
BOX PANEL SIZES ARE DESIRED.

****IMPORTANT NOTE (A)****
MULTI-BOX CEILINGS MAY COMPRISE
ANY BOX AND DEEP BOX PANELS IN
ANY ORDER/PATTERN DESIRED.

****IMPORTANT NOTE (B)****
PLEASE SPECIFY PATTERN
REPEAT AND PATTERN START
POINT IN EACH AREA DESIRED.

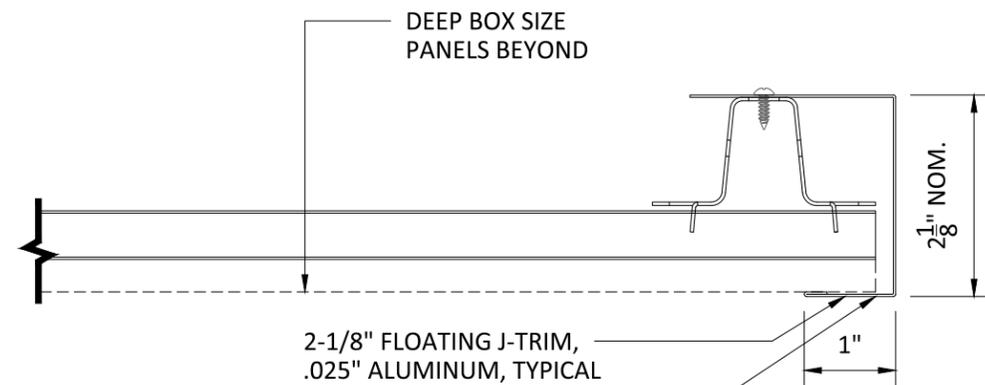


SECTION 'C'
SCALE: 6" = 1'-0"

2-1/8" FLOATING J-TRIM,
.025" ALUMINUM, TYPICAL
FLOATING J-TRIM TO WRAP
DEEPEST BOX PANEL SIZE

****IMPORTANT NOTE (A)****
MULTI-BOX CEILINGS MAY COMPRISE
ANY BOX AND DEEP BOX PANELS IN
ANY ORDER/PATTERN DESIRED.

****IMPORTANT NOTE (B)****
PLEASE SPECIFY PATTERN
REPEAT AND PATTERN START
POINT IN EACH AREA DESIRED.

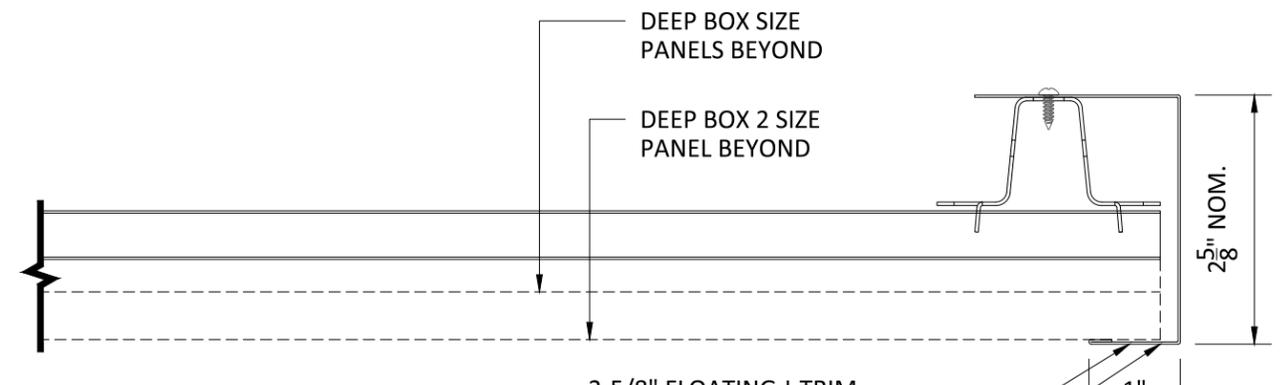

SECTION 'D'
SCALE: 6" = 1'-0"

2-5/8" FLOATING J-TRIM,
.025" ALUMINUM, TYPICAL
FLOATING J-TRIM TO WRAP DEEP
BOX 2 PANELS IF ALL BOX & DEEP
BOX PANEL SIZES ARE DESIRED.

****IMPORTANT NOTE (A)****
MULTI-BOX CEILINGS MAY COMPRISE
ANY BOX AND DEEP BOX PANELS IN
ANY ORDER/PATTERN DESIRED.

****IMPORTANT NOTE (B)****
PLEASE SPECIFY PATTERN
REPEAT AND PATTERN START
POINT IN EACH AREA DESIRED.

INTERIOR INSTALLATION



5015 Oakbrook Parkway, Suite 100
Norcross, GA 30093
T 800.366.4327
F 770.806.0214
HDarchitectural.com

All rights reserved. This drawing is the property of Hunter Douglas. It may not be copied or multiplied, neither wholly nor partly. It may not be submitted for perusal to third parties.

SPECIFICATIONS
(unless noted otherwise)

MATERIAL: SEE DETAIL A1.1 THIS SET FOR MULTI-BOX PANELS | .040" ALUMINUM
UNIVERSAL CARRIER
FINISH: PAINT | POWDER COAT | DECORATED WOOD FINISH | WOOD VENEER |
LUXACOTE
PERFORATION: SEE DETAIL A1.1 THIS SET

FLOATING J-TRIM SPECIFICATIONS

PROJECT: MULTI-BOX CONTINUOUS PRODUCT SPECIFICATIONS
DRAWING NUMBER: MULTI-BOX CONT-A1.4
SCALE: AS SHOWN
DRAWN BY: HDA ENGINEERING
DATE: 8/15/16