


## FACTORY END & SIDE PANEL VIEW

SCALE: 3" = 1'-0"

\*PANEL LENGTHS AVAILABLE IN  $\pm \frac{1}{8}$ " TOLERANCE,  
MINIMUM QUANTITIES MAY APPLY

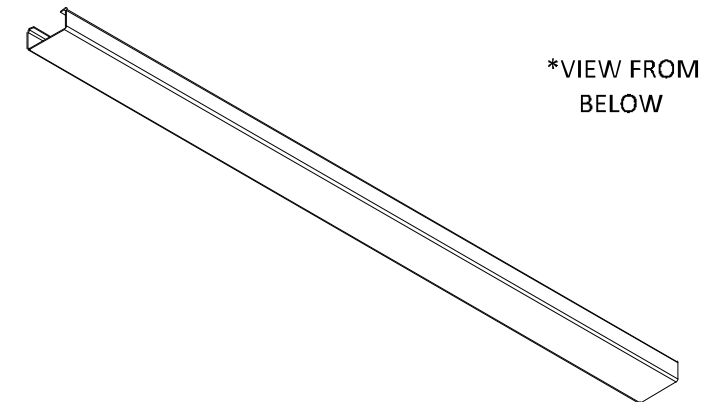

\*VIEW FROM  
BELOW

## MATERIAL THICKNESS

BOX 2: .020" OR .025" ALUMINUM

## PANEL FINISHES

PAINTED & POWDER COATED - INTERIOR & EXTERIOR

LUXACOTE - INTERIOR & EXTERIOR

DECORATED WOOD FINISH (POWDER COATED) - INTERIOR & EXTERIOR

NO PERFORATION AVAILABLE FOR BOX 2 PANEL

## PANEL MATERIALS & FINISHES

SCALE: NOT TO SCALE



5015 Oakbrook Parkway, Suite 100  
Norcross, GA 30093  
T 800.366.4327  
F 770.806.0214  
HDarchitectural.com

*All rights reserved. This drawing is the property of Hunter Douglas. It may not be copied or multiplied, neither wholly nor partly. It may not be submitted for perusal to third parties.*

## SPECIFICATIONS

(unless noted otherwise)

MATERIAL: .020" | .025" ALUMINUM BOX 2 PANEL | .040" ALUMINUM UNIVERSAL CARRIER  
FINISH: PAINT | POWDER COAT | DECORATED WOOD FINISH | LUXACOTE  
PERFORATION: NOT AVAILABLE

## PANEL SPECIFICATION

PROJECT: LINEAR EXTERIOR BOX 2 PRODUCT SPECIFICATIONS  
DRAWING NUMBER: BOX2-B1.1  
SCALE: AS SHOWN  
DRAWN BY: HDA ENGINEERING  
DATE: 12/5/16