
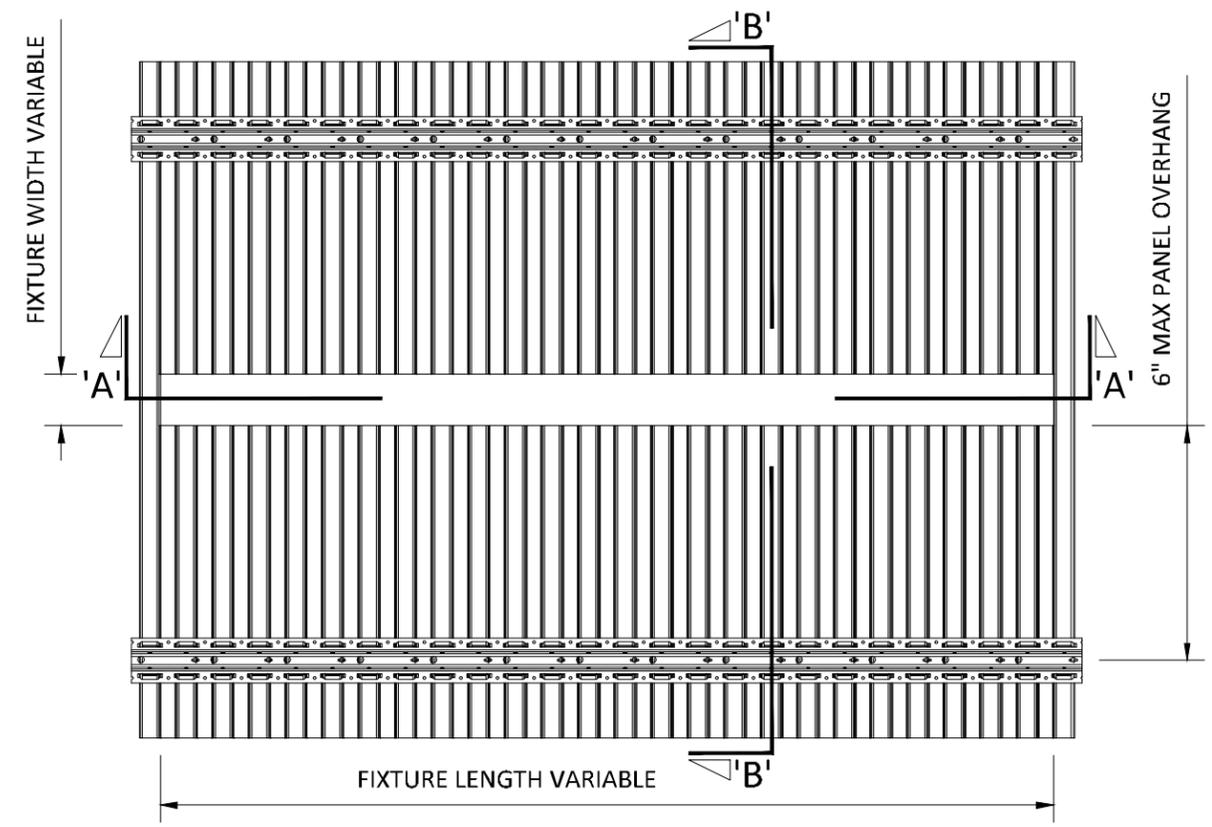



TYPICAL ISOMETRIC

SCALE: NOT TO SCALE

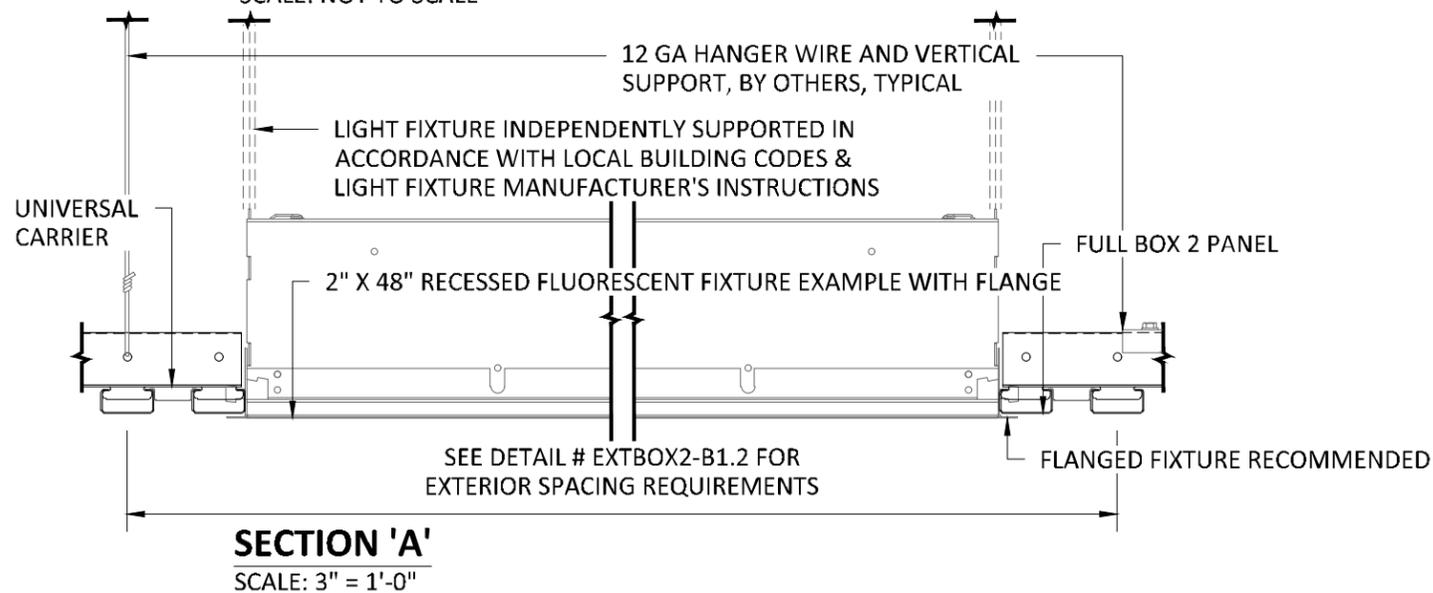

TOP VIEW

SCALE: NOT TO SCALE

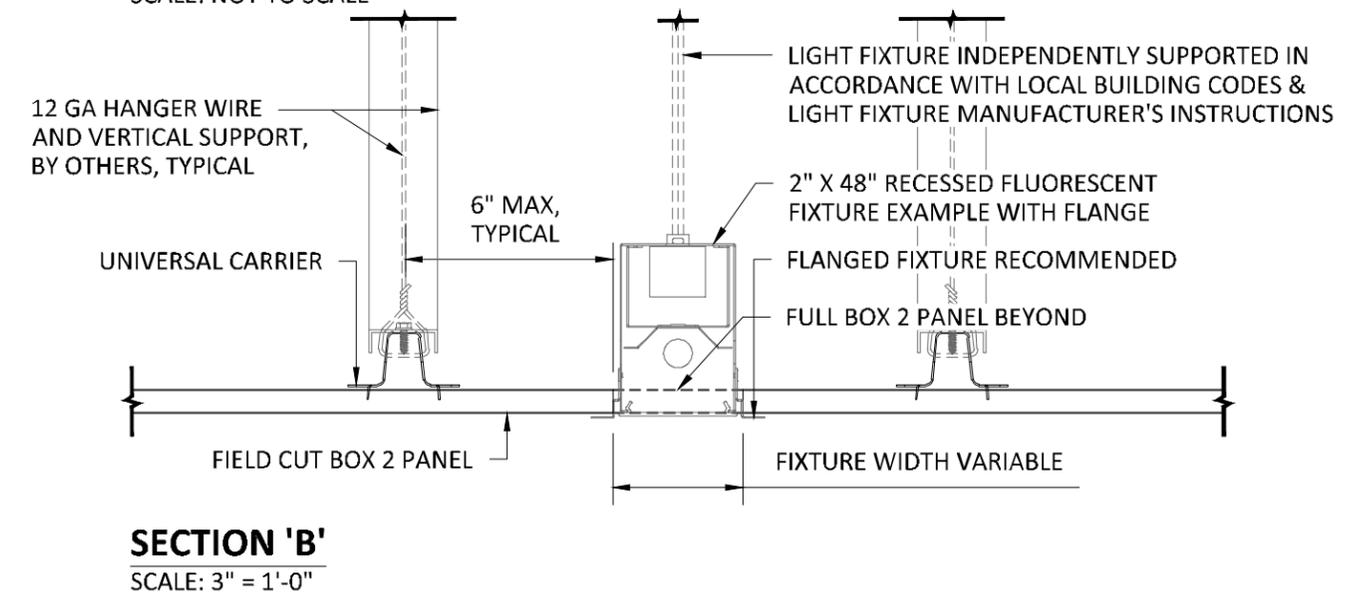

NOTE: FIXTURE WITH TRIM FLANGE NOT BY HUNTER DOUGLAS



5015 Oakbrook Parkway, Suite 100
 Norcross, GA 30093
 T 800.366.4327
 F 770.806.0214
 HDarchitectural.com

All rights reserved. This drawing is the property of Hunter Douglas. It may not be copied or multiplied, neither wholly nor partly. It may not be submitted for perusal to third parties.

SPECIFICATIONS

(unless noted otherwise)

MATERIAL: .020" | .025" ALUMINUM BOX 2 PANEL | .040" ALUMINUM UNIVERSAL CARRIER
 FINISH: PAINT | POWDER COAT | DECORATED WOOD FINISH | LUXACOTE
 PERFORATION: NOT AVAILABLE

FIELD CUT PANEL FOR TYPICAL FIXTURE

PROJECT: LINEAR EXTERIOR BOX 2 PRODUCT SPECIFICATIONS
 DRAWING NUMBER: BOX2-B1.10
 SCALE: AS SHOWN
 DRAWN BY: HDA ENGINEERING
 DATE: 12/5/16