
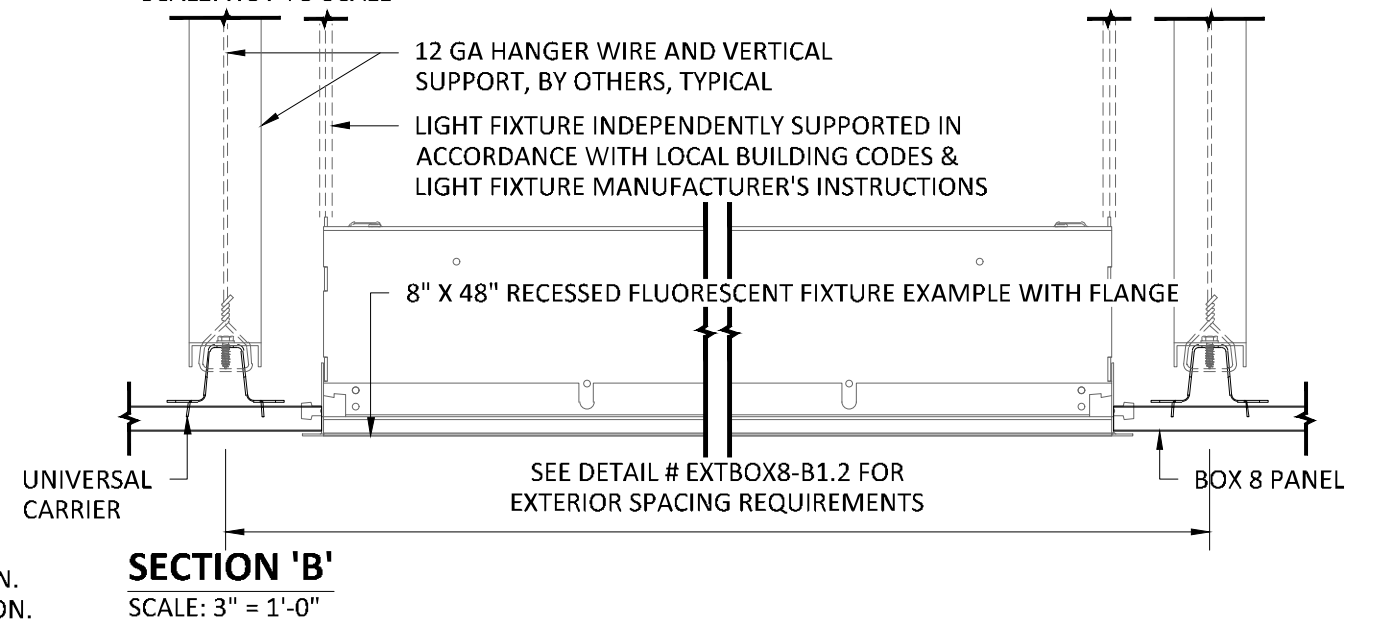
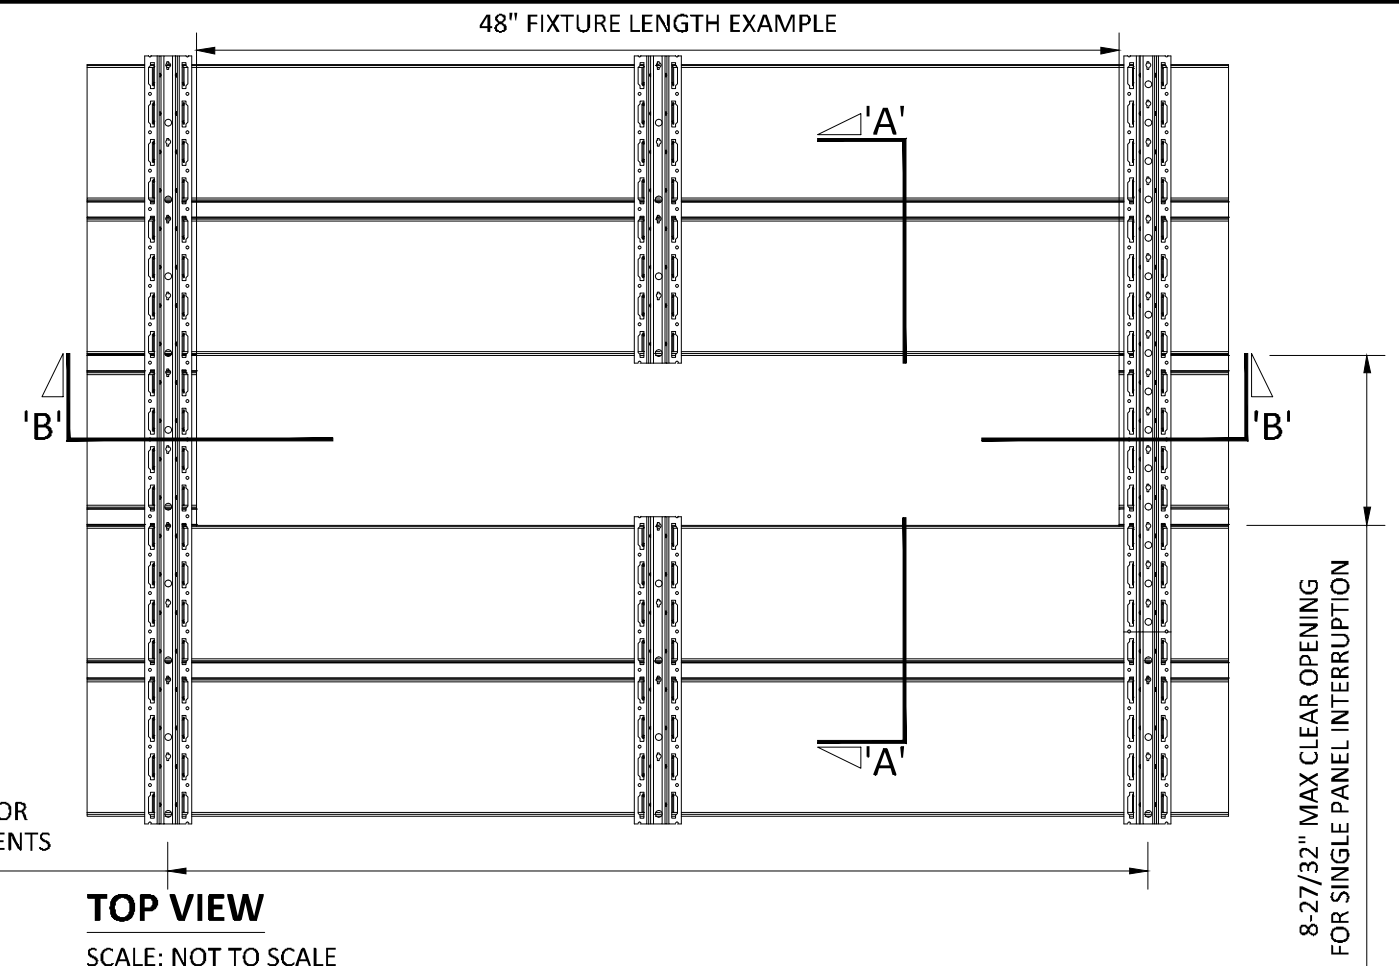


### TYPICAL ISOMETRIC

SCALE: NOT TO SCALE

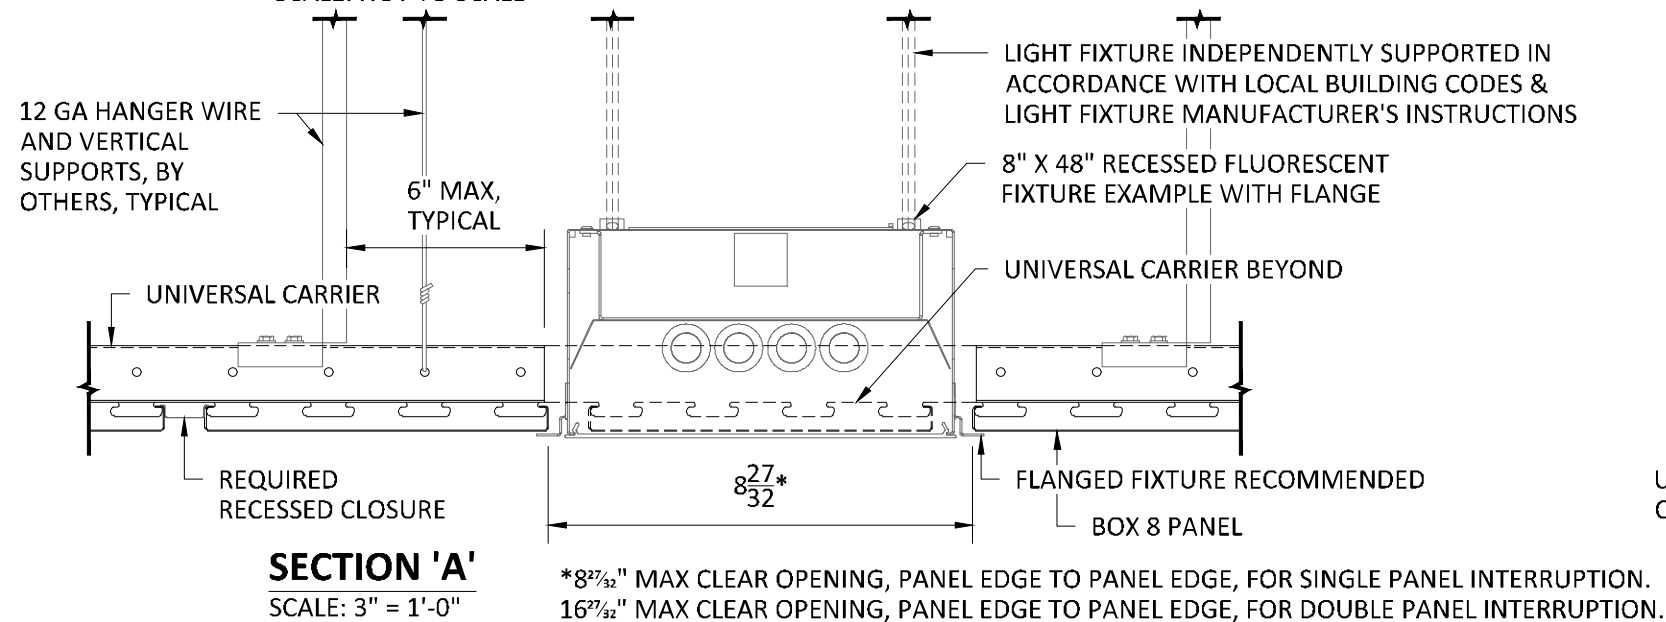

NOTE: FIXTURE WITH TRIM FLANGE NOT BY HUNTER DOUGLAS

### SPECIFICATIONS

(unless noted otherwise)

MATERIAL: .032" | .040" ALUMINUM BOX 8 PANEL | .040" ALUMINUM UNIVERSAL CARRIER  
FINISH: PAINT | POWDER COAT | DECORATED WOOD FINISH | LUXACOTE  
PERFORATION: NON-PERFORATED | #160

### INTERRUPTED PANEL FOR TYPICAL FIXTURE

PROJECT: LINEAR EXTERIOR BOX 8 PRODUCT SPECIFICATIONS  
DRAWING NUMBER: BOX8-B1.9  
SCALE: AS SHOWN  
DRAWN BY: HDA ENGINEERING  
DATE: 12/5/16