
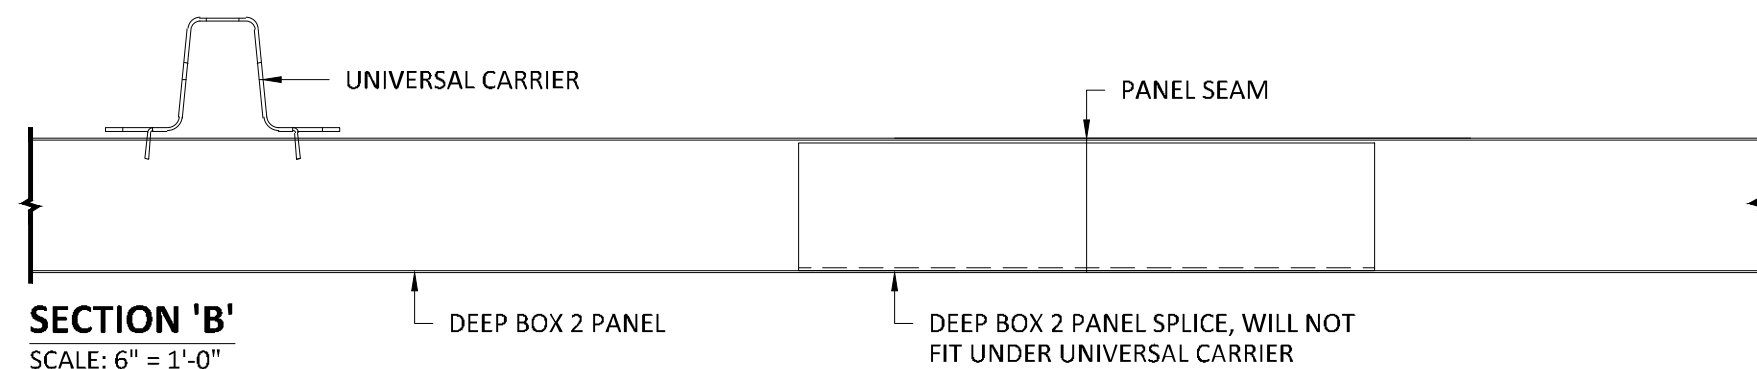


**NOTE 1:**  
DO NOT SPLICE PANELS DIRECTLY BELOW UNIVERSAL CARRIERS.  
PANEL SPLICES DO NOT FIT UNDER CARRIERS.

**NOTE 2:**  
FIELD CUT PANELS AS REQUIRED TO CREATE A RANDOM  
STAGGERED SEAM PATTERN. AVOID ALIGNED SEAMS.

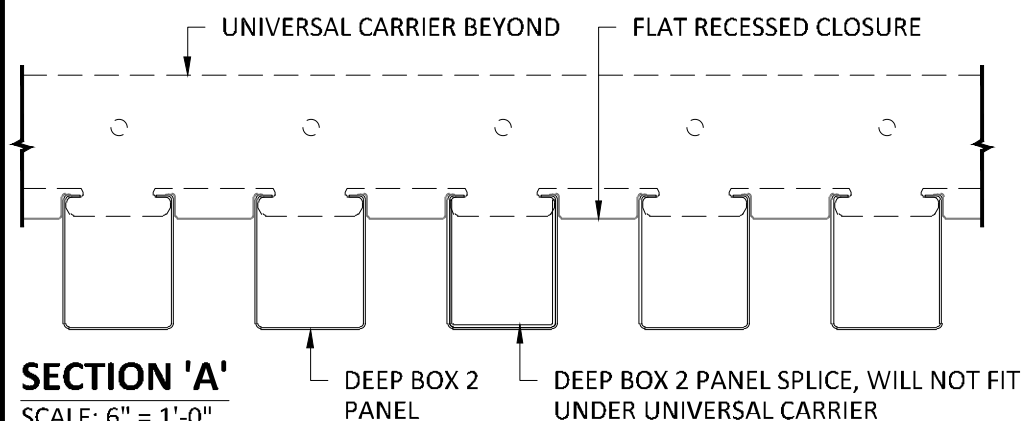

## EXTERIOR INSTALLATION

\*VERTICAL SUPPORTS AND HANGER WIRE OMITTED FOR CLARITY



5015 Oakbrook Parkway, Suite 100  
Norcross, GA 30093  
T 800.366.4327  
F 770.806.0214  
HDarchitectural.com

*All rights reserved. This drawing is the property of Hunter Douglas. It may not be copied or multiplied, neither wholly nor partly. It may not be submitted for perusal to third parties.*

## SPECIFICATIONS

(unless noted otherwise)

MATERIAL: .020" | .025" ALUMINUM DEEP BOX 2 PANEL | .040" ALUMINUM  
UNIVERSAL CARRIER  
FINISH: PAINT | POWDER COAT | DECORATED WOOD FINISH | LUXACOTE  
PERFORATION: NOT AVAILABLE

## PANEL SPLICE SPECIFICATION

PROJECT: LINEAR EXTERIOR DEEP BOX 2 PRODUCT SPECIFICATIONS  
DRAWING NUMBER: DEEP BOX2-B1.4  
SCALE: AS SHOWN  
DRAWN BY: HDA ENGINEERING  
DATE: 12/5/16