


## FACTORY END & SIDE PANEL VIEW

SCALE: 3" = 1'-0"

\*PANEL LENGTHS AVAILABLE IN  $\pm \frac{1}{8}$ " TOLERANCE,  
MINIMUM QUANTITIES MAY APPLY

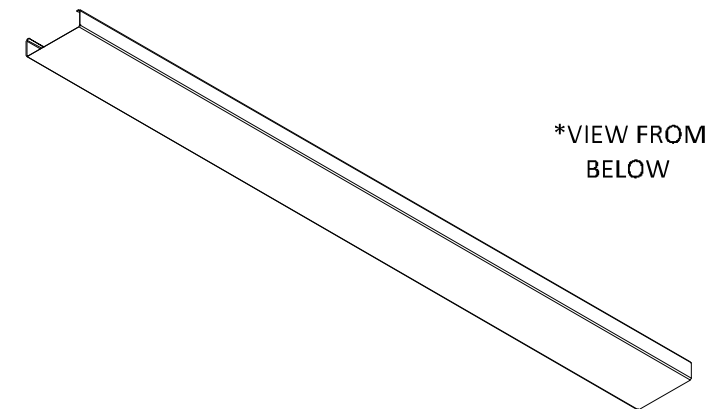

\*VIEW FROM  
BELOW

## MATERIAL THICKNESS

DEEP BOX 4: .025", .032", OR .040" ALUMINUM

## PANEL FINISHES

PAINTED & POWDER COATED - INTERIOR & EXTERIOR

LUXACOTE - INTERIOR & EXTERIOR

DECORATED WOOD FINISH (POWDER COATED) - INTERIOR & EXTERIOR

## PANEL MATERIALS & FINISHES

SCALE: NOT TO SCALE



5015 Oakbrook Parkway, Suite 100  
Norcross, GA 30093  
T 800.366.4327  
F 770.806.0214  
HDarchitectural.com

*All rights reserved. This drawing is the property of Hunter Douglas. It may not be copied or multiplied, neither wholly nor partly. It may not be submitted for perusal to third parties.*

## SPECIFICATIONS

(unless noted otherwise)

MATERIAL: .025" | .032" | .040" ALUMINUM DEEP BOX 4 PANEL | .040" ALUMINUM

UNIVERSAL CARRIER

FINISH: PAINT | POWDER COAT | DECORATED WOOD FINISH | LUXACOTE

PERFORATION: NOT AVAILABLE

## PANEL SPECIFICATION

PROJECT: LINEAR EXTERIOR DEEP BOX 4 PRODUCT SPECIFICATIONS

DRAWING NUMBER: DEEP BOX4-B1.1

SCALE: AS SHOWN

DRAWN BY: HDA ENGINEERING

DATE: 12/5/16