


**TYPICAL ISOMETRIC**


SCALE: NOT TO SCALE

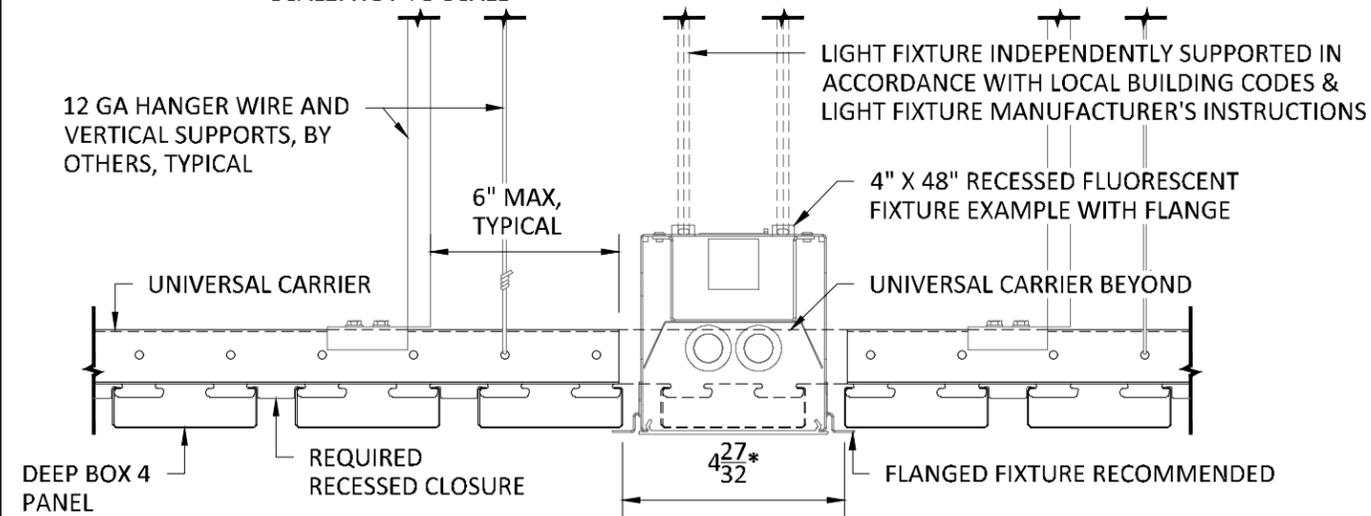

**SECTION 'A'**


SCALE: 3" = 1'-0"

\*4<sup>27</sup>/<sub>32</sub>" MAX CLEAR OPENING, PANEL EDGE TO PANEL EDGE, FOR SINGLE PANEL INTERRUPTION.  
 8<sup>7</sup>/<sub>32</sub>" MAX CLEAR OPENING, PANEL EDGE TO PANEL EDGE, FOR DOUBLE PANEL INTERRUPTION.

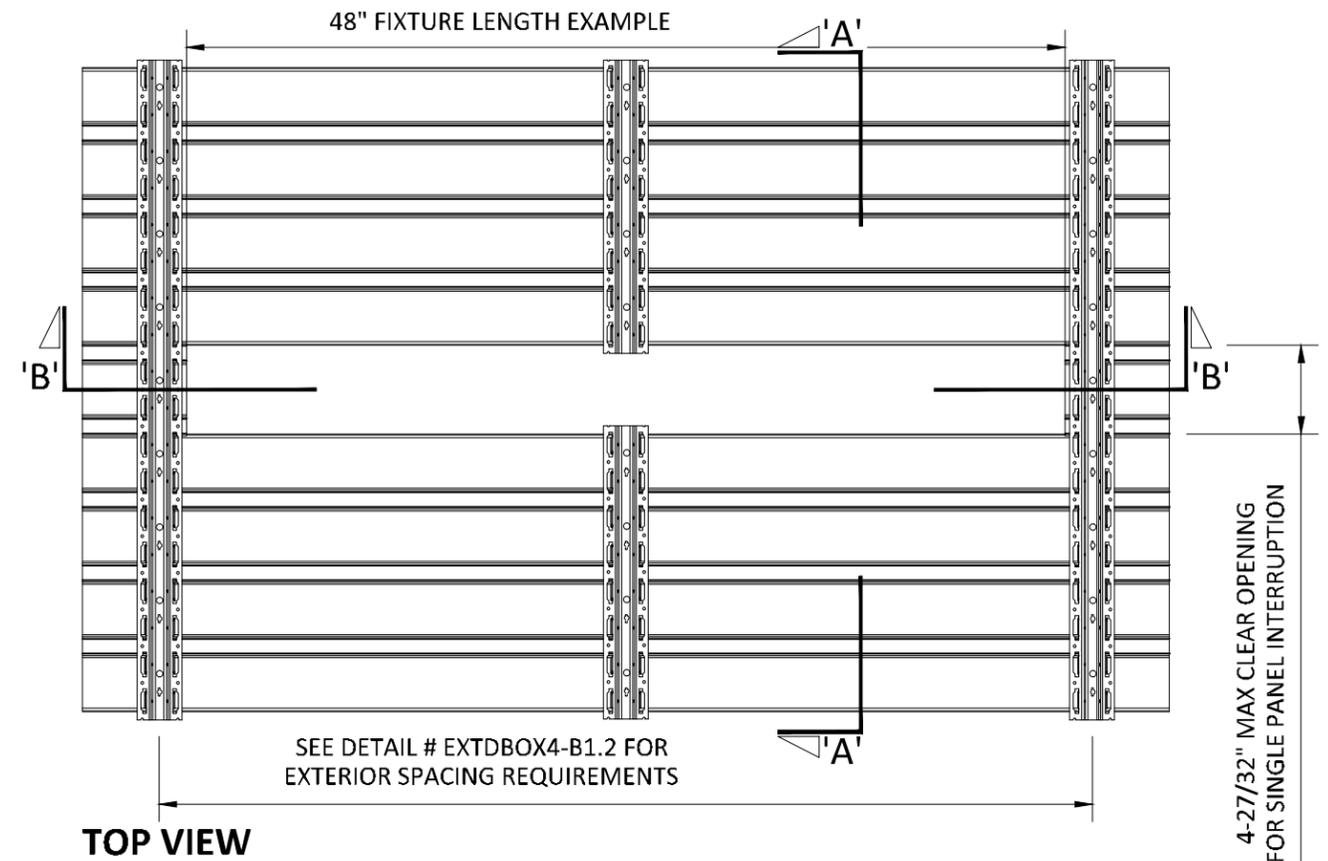

**TOP VIEW**

SCALE: NOT TO SCALE

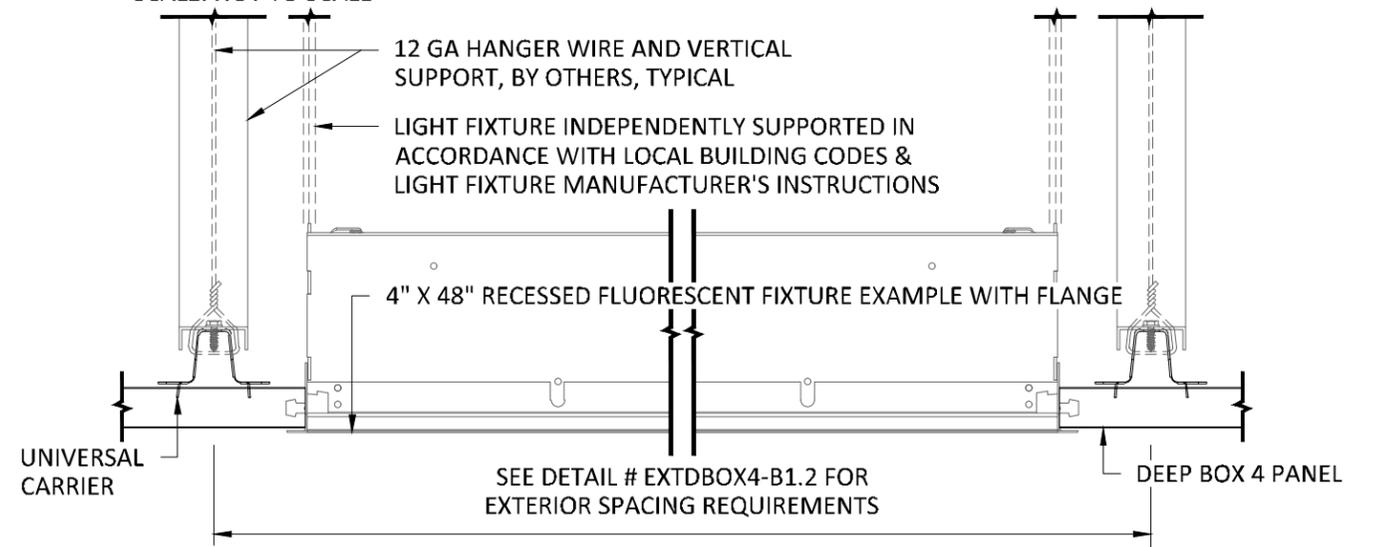

**SECTION 'B'**

SCALE: 3" = 1'-0"

**NOTE: FIXTURE WITH TRIM FLANGE NOT BY HUNTER DOUGLAS**



5015 Oakbrook Parkway, Suite 100  
 Norcross, GA 30093  
 T 800.366.4327  
 F 770.806.0214  
 HDarchitectural.com

*All rights reserved. This drawing is the property of Hunter Douglas. It may not be copied or multiplied, neither wholly nor partly. It may not be submitted for perusal to third parties.*

**SPECIFICATIONS**

(unless noted otherwise)

MATERIAL: .025" | .032" | .040" ALUMINUM DEEP BOX 4 PANEL | .040" ALUMINUM  
 UNIVERSAL CARRIER  
 FINISH: PAINT | POWDER COAT | DECORATED WOOD FINISH | LUXACOTE  
 PERFORATION: NOT AVAILABLE

**INTERRUPTED PANEL FOR TYPICAL FIXTURE**

PROJECT: LINEAR EXTERIOR DEEP BOX 4 PRODUCT SPECIFICATIONS  
 DRAWING NUMBER: DEEP BOX4-B1.9  
 SCALE: AS SHOWN  
 DRAWN BY: HDA ENGINEERING  
 DATE: 12/5/16