


TYPICAL ISOMETRIC

SCALE: NOT TO SCALE

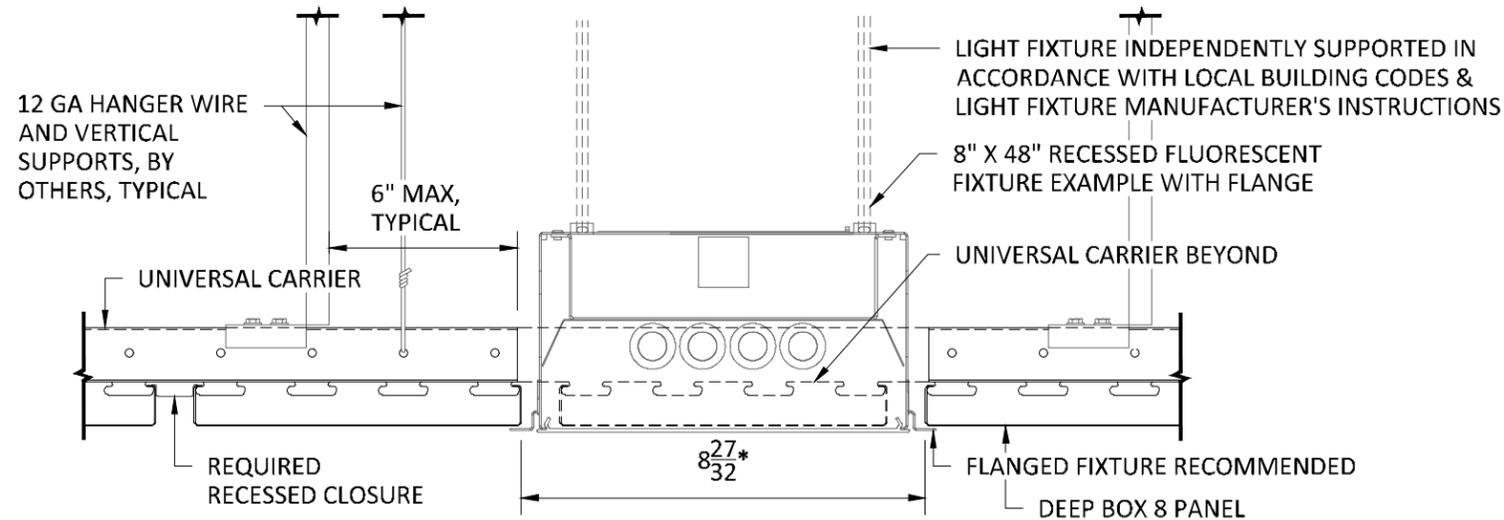


SECTION 'A'

SCALE: 3" = 1'-0"

*8-27/32" MAX CLEAR OPENING, PANEL EDGE TO PANEL EDGE, FOR SINGLE PANEL INTERRUPTION.
16-27/32" MAX CLEAR OPENING, PANEL EDGE TO PANEL EDGE, FOR DOUBLE PANEL INTERRUPTION.

TOP VIEW

SCALE: NOT TO SCALE

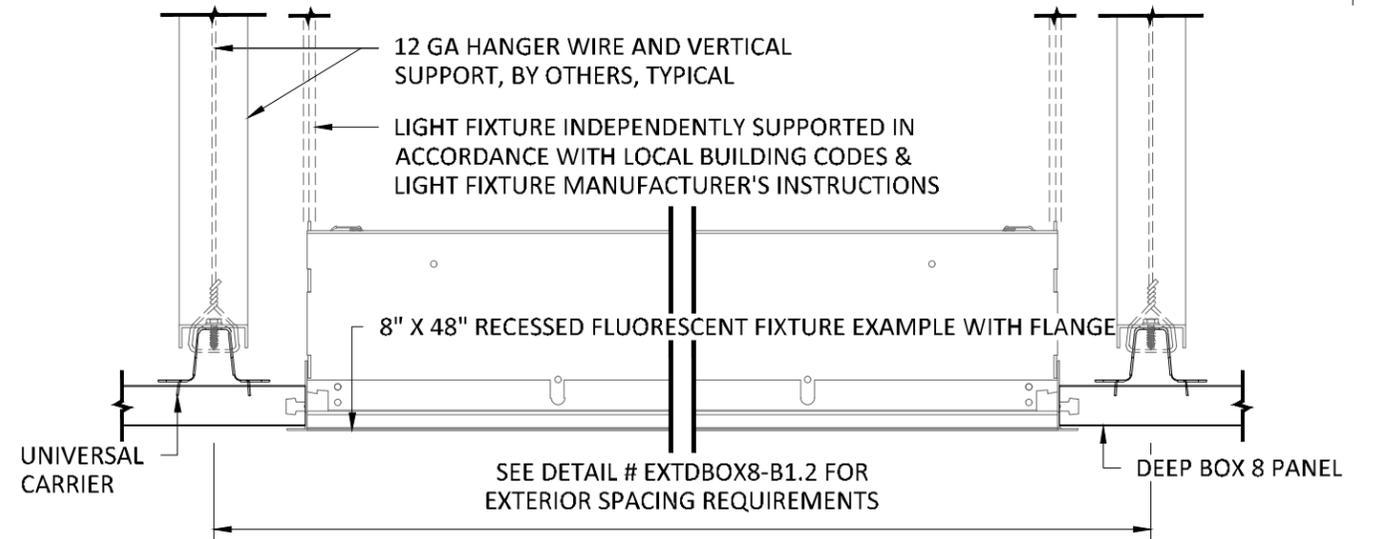

SECTION 'B'

SCALE: 3" = 1'-0"

NOTE: FIXTURE WITH TRIM FLANGE NOT BY HUNTER DOUGLAS



5015 Oakbrook Parkway, Suite 100
Norcross, GA 30093
T 800.366.4327
F 770.806.0214
HDarchitectural.com

All rights reserved. This drawing is the property of Hunter Douglas. It may not be copied or multiplied, neither wholly nor partly. It may not be submitted for perusal to third parties.

SPECIFICATIONS

(unless noted otherwise)

MATERIAL: .032" | .040" ALUMINUM DEEP BOX 8 PANEL | .040" ALUMINUM
UNIVERSAL CARRIER
FINISH: PAINT | POWDER COAT | DECORATED WOOD FINISH | LUXACOTE
PERFORATION: NOT AVAILABLE

INTERRUPTED PANEL FOR TYPICAL FIXTURE

PROJECT: LINEAR EXTERIOR DEEP BOX 8 PRODUCT SPECIFICATIONS
DRAWING NUMBER: DEEP BOX8-B1.9
SCALE: AS SHOWN
DRAWN BY: HDA ENGINEERING
DATE: 12/5/16