
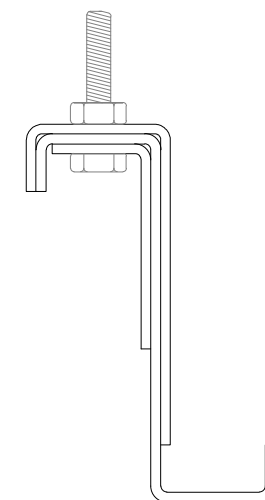


SECTION 'A'
SCALE: 3" = 1'-0"

IF THE DESIRED 'Z' PROFILE LENGTH EXCEEDS THE
MAXIMUM OF 16'-0", USE A 'Z' PROFILE SPLICE
TO CONNECT THE FACTORY 'Z' PROFILE ENDS.

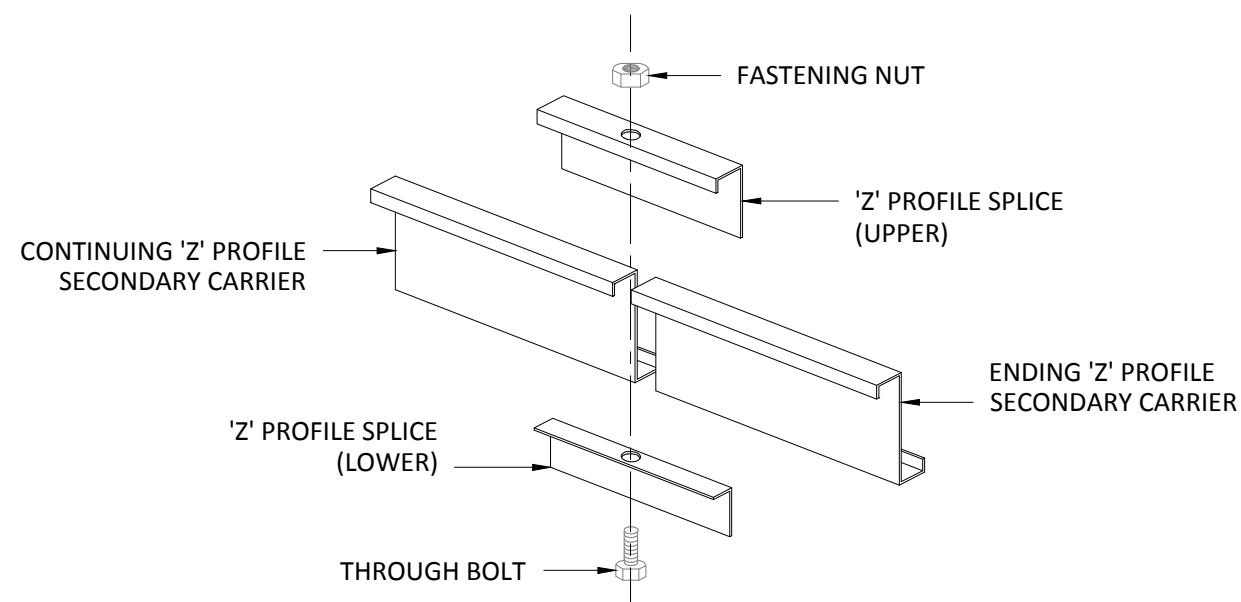

SECTION 'B'
SCALE: FULL (1:1)

INTERIOR INSTALLATION



5015 Oakbrook Parkway, Suite 100
Norcross, GA 30093
T 800.366.4327
F 770.806.0214
HDarchitectural.com

All rights reserved. This drawing is the property of Hunter Douglas. It may not be copied or multiplied, neither wholly nor partly. It may not be submitted for perusal to third parties.

SPECIFICATIONS (unless noted otherwise)

MATERIAL: .032" | .040" | .050" | .063" ALUMINUM HOOK-ON PANEL | 18 GA GALV.
STEEL 'Z' PROFILE SECONDARY CARRIER
FINISH: PAINT | POWDER COAT | LUXACOTE
PERFORATION: SEE DETAIL A1.1 THIS SET

'Z' PROFILE SPECIFICATIONS

PROJECT: HOOK-ON PRODUCT SPECIFICATIONS
DRAWING NUMBER: HOOKON-A1.3
SCALE: AS SHOWN
DRAWN BY: HDA ENGINEERING
DATE: 8/15/16