


PLAQUE ASSEMBLY  
TITUS DIFFUSER  
313996-01 (STEEL)  
315366-01 (ALUM)

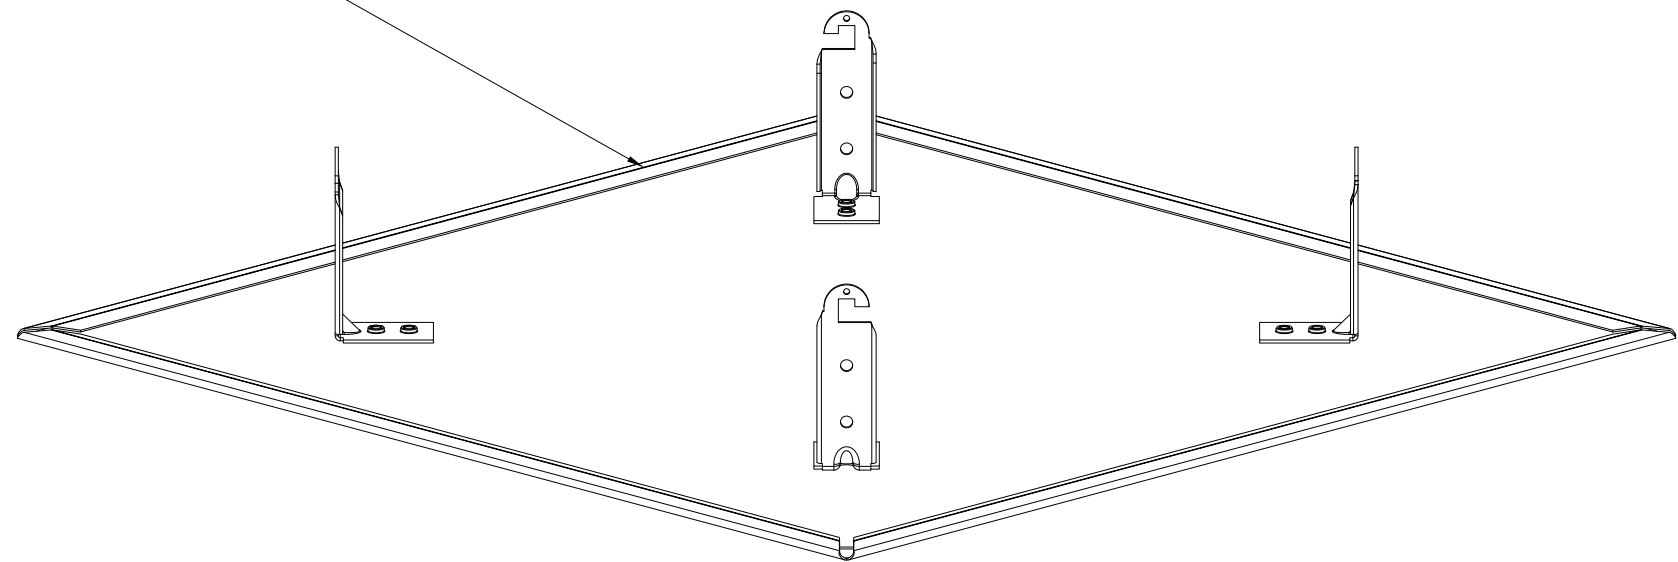

## HunterDouglasContract

### CEILINGS

5015 Oakbrook Parkway, Suite 100  
Norcross, GA 30093  
800-366-4327 / 770-806-9557  
fax: 770-806-0214

*All rights reserved. This drawing is the property of Hunter Douglas and may not be copied or multiplied neither wholly nor partly. It may not be submitted for perusal to third parties either.*

[www.hunterdouglascontract.com](http://www.hunterdouglascontract.com)

#### SPECIFICATIONS (unless noted otherwise)

MATERIAL: \*\*\*  
FINISHES: \*\*\*  
PERFORATION: \*\*\*

**LUXALON®**  
METAL CEILINGS

**WoodWright®**  
WOOD CEILINGS


**Techstyle®**  
ACOUSTICAL CEILINGS

#### TOLERANCES (unless noted otherwise)


DECIMAL: .0 +/- .060  
.00 +/- .030  
.000 +/- .010  
FRACTIONAL: +/-  $\frac{1}{32}$ "  
ANGULAR: +/-  $\frac{1}{2}^\circ$  (.5°)

#### TITUS DIFFUSER # 321128

PROJECT: TITUS DIFFUSER FOR GLADIUS CEILING  
DRAWING NUMBER: G:\CAD\Arch-Shop Current\Gladius  
PART NUMBER: N/A  
SCALE: NOT TO SCALE  
DATE: 3-17-2014  
DRAWN BY: HDAP ENGINEERING

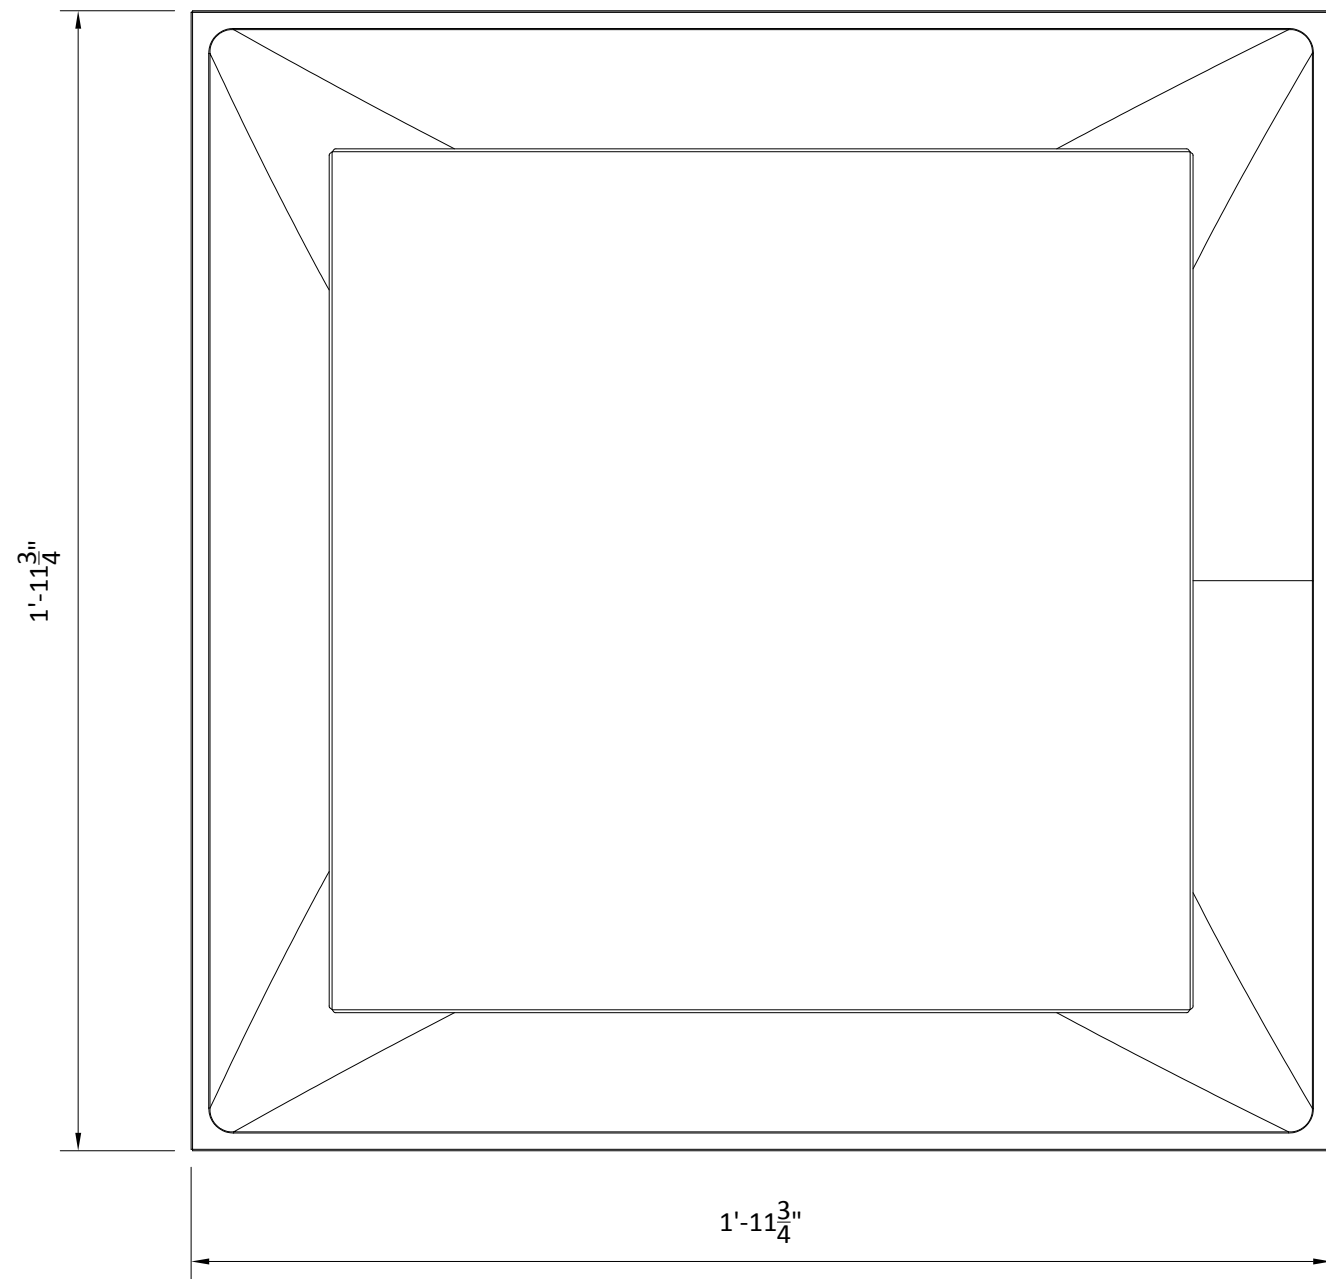


AS VIEWED FROM BELOW

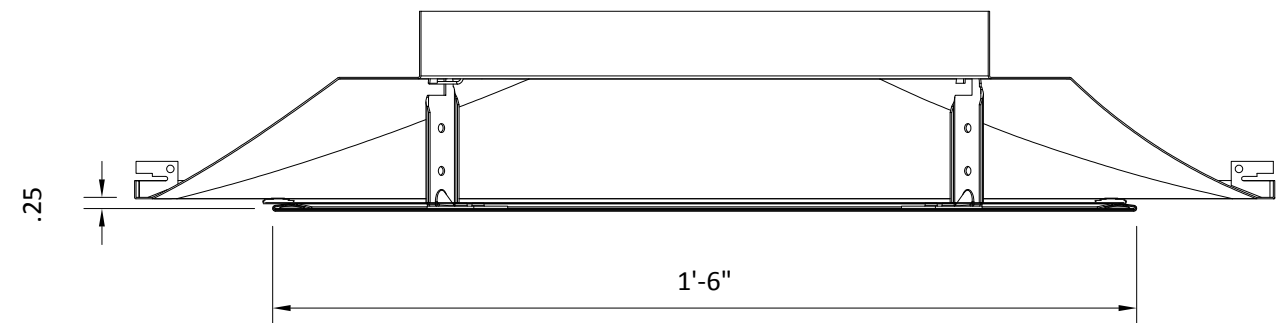

SIDE VIEW

HANGER WIRE NOT SHOWN FOR CLARITY

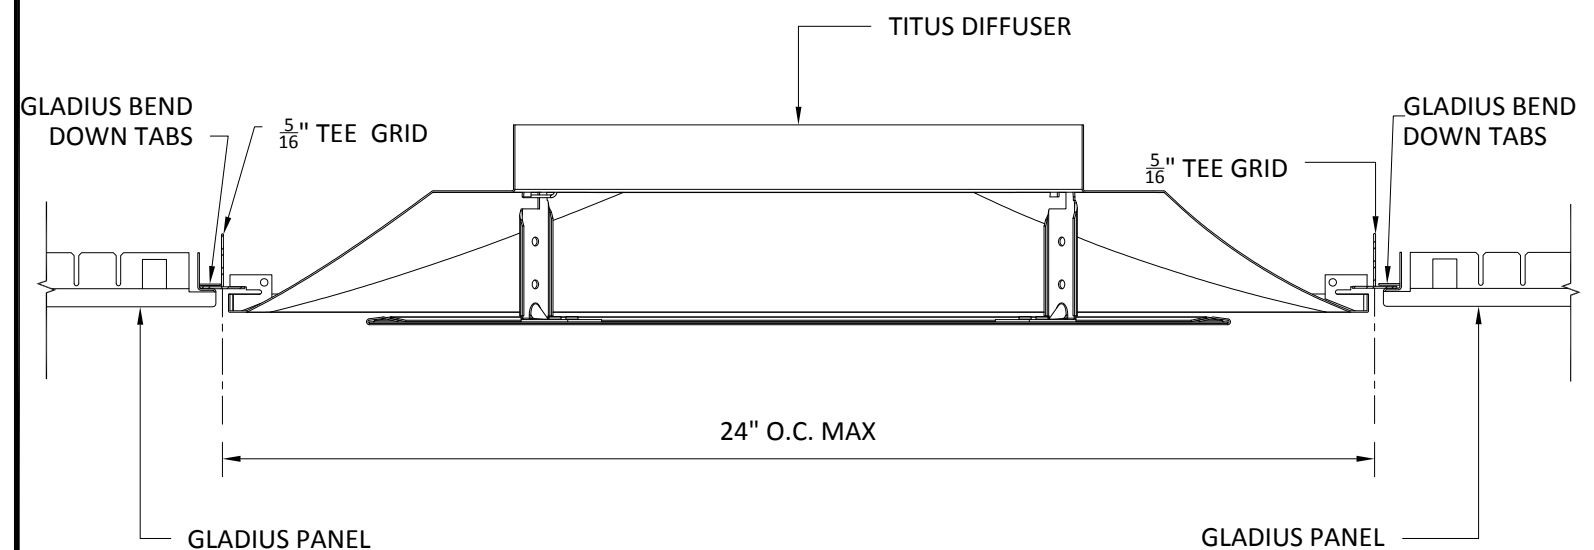

**HunterDouglasContract**

CEILINGS

5015 Oakbrook Parkway, Suite 100  
Norcross, GA 30093  
800-366-4327 / 770-806-9557  
fax: 770-806-0214

All rights reserved. This drawing is the property of Hunter Douglas and may not be copied or multiplied neither wholly nor partly. It may not be submitted for perusal to third parties either.

[www.hunterdouglascontract.com](http://www.hunterdouglascontract.com)

**SPECIFICATIONS**  
(unless noted otherwise)

MATERIAL: \*\*\*  
FINISHES: \*\*\*  
PERFORATION: \*\*\*

**LUXALON®**  
METAL CEILINGS

**WoodWright®**  
WOOD CEILINGS


**Techstyle®**  
ACOUSTICAL CEILINGS

**TOLERANCES**  
(unless noted otherwise)

DECIMAL: .0 +/- .060  
.00 +/- .030  
.000 +/- .010  
FRACTIONAL: +/- 1/32"  
ANGULAR: +/- 1/2° (.5°)

**TITUS DIFFUSER #321128**

PROJECT: TITUS DIFFUSER FOR GLADIUS CEILING  
DRAWING NUMBER: G:\CAD\Arch-Shop Current\Gladius  
PART NUMBER: N/A  
SCALE: NOT TO SCALE  
DATE: 3-17-2014  
DRAWN BY: HDAP ENGINEERING

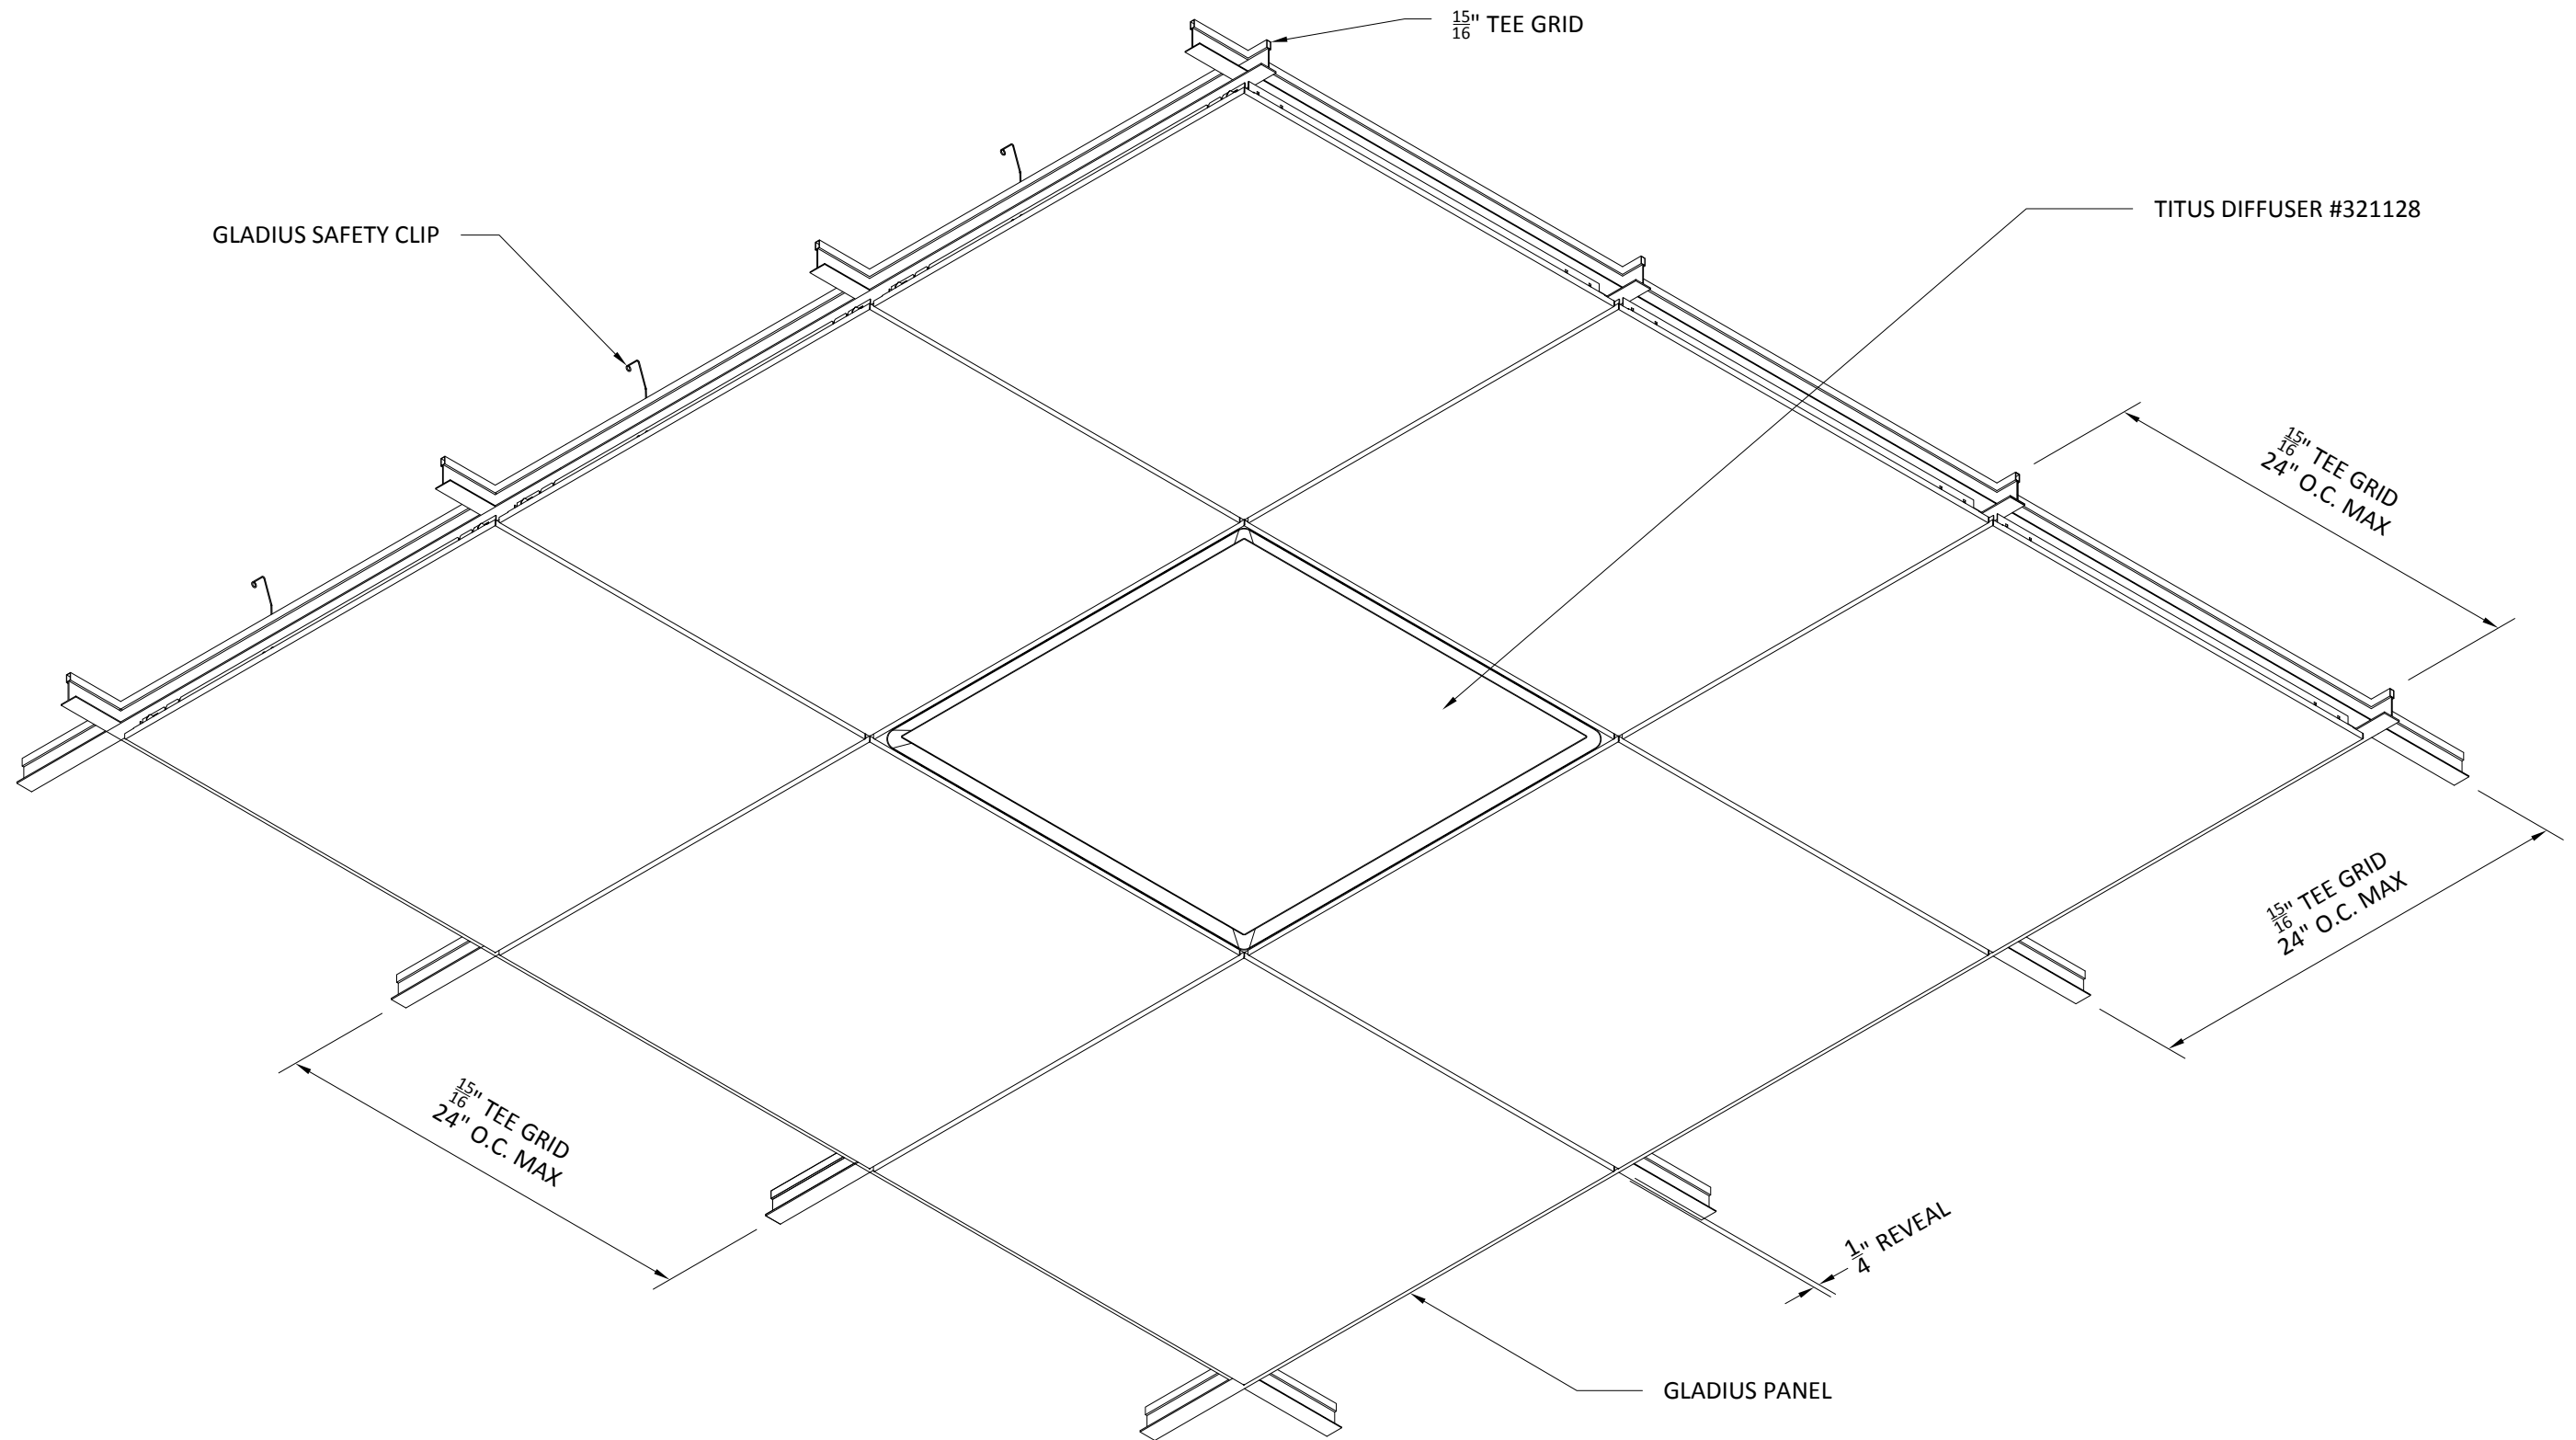

# HunterDouglasContract

## CEILINGS

5015 Oakbrook Parkway, Suite 100  
Norcross, GA 30093  
800-366-4327 / 770-806-9557  
fax: 770-806-0214

All rights reserved. This drawing is the property of Hunter Douglas and may not be copied or multiplied neither wholly nor partly. It may not be submitted for perusal to third parties either.

www.hunterdouglascontract.com

## SPECIFICATIONS (unless noted otherwise)

MATERIAL: \*\*\*  
FINISHES: \*\*\*  
PERFORATION: \*\*\*

**LUXALON**  
METAL CEILINGS

**WoodWright**  
WOOD CEILINGS

**Techstyle**  
ACOUSTICAL CEILINGS

## TOLERANCES (unless noted otherwise)

DECIMAL: .0 +/- .060  
.00 +/- .030  
.000 +/- .010  
FRACTIONAL: +/- 1/32"  
ANGULAR: +/- 1/2° (.5°)

## ISOMETRIC VIEW TITUS DIFFUSER/GLADIUS CEILING

PROJECT: TITUS DIFFUSER FOR GLADIUS CEILING  
DRAWING NUMBER: G:\CAD\Arch-Shop Current\Gladius  
PART NUMBER: N/A  
SCALE: NOT TO SCALE  
DATE: 3-17-2014  
DRAWN BY: HDAP ENGINEERING