



1-PIECE BEAM

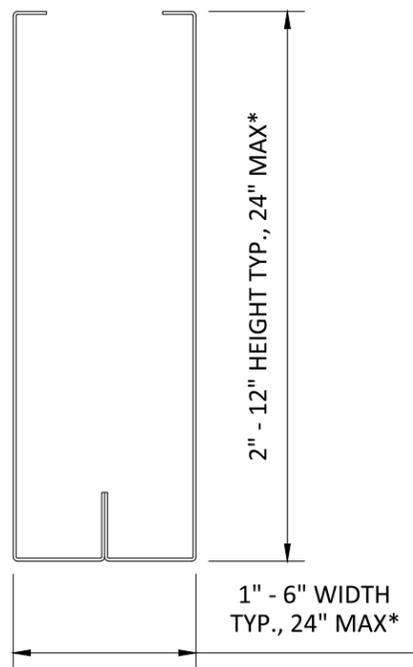

2-PIECE BEAM**

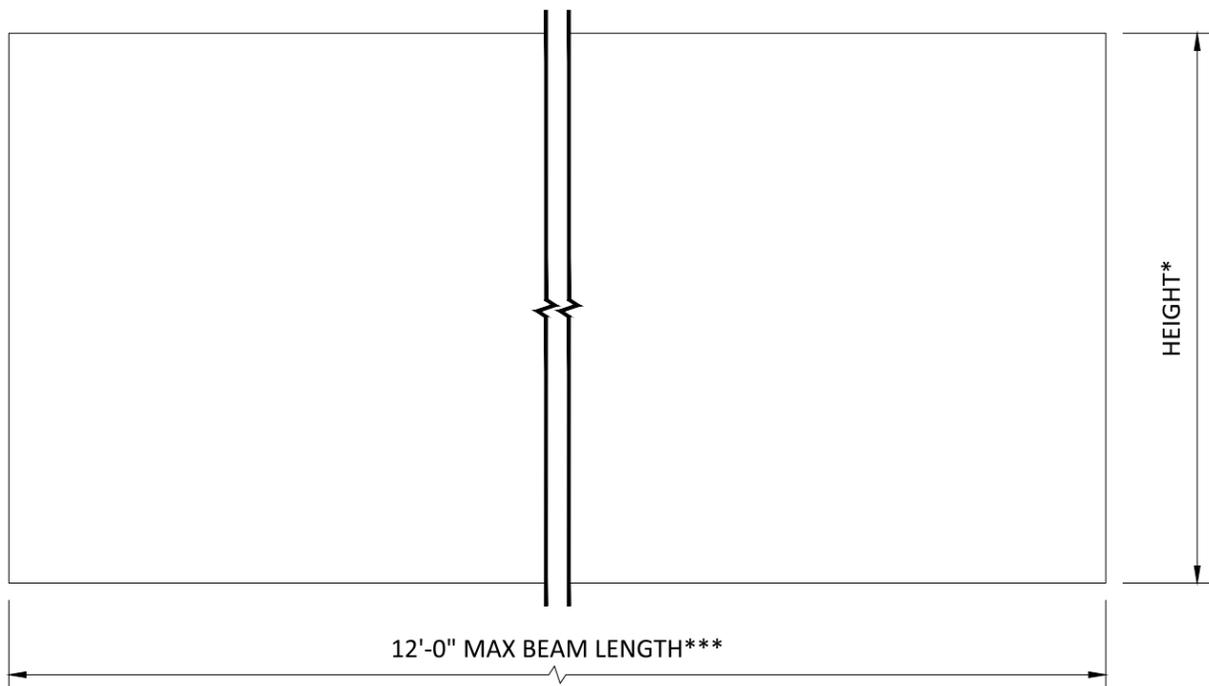

BEAM END & SIDE VIEW
SCALE: NOT TO SCALE

BEAM SIZES

BEAM SIZES ARE DIMENSIONED WIDTH X HEIGHT

*PROFILES ARE AVAILABLE IN 1/2" INCREMENTS, CONTACT HUNTER DOUGLAS FOR OTHER SIZES

**CERTAIN PROFILES MAY BE 2-PIECE FACTORY-ASSEMBLED BEAMS, CONTACT HUNTER DOUGLAS

***MAX LENGTHS MAY BE PROFILE-SPECIFIC, CONTACT HUNTER DOUGLAS

BEAM LENGTHS AVAILABLE IN ±1/8" INCREMENTS, MINIMUM QUANTITIES MAY APPLY

BEAM MATERIAL

.025", .032", .040" ALUMINUM

BEAM FINISHES

PAINTED & POWDER COATED

DECORATED WOOD FINISH (POWDER COATED)


WOOD VENEER (NON-PERFORATED ONLY)

PERFORATIONS

PERFORATION	% OPEN
106	16.0%
119	8.0%

STANDARD PERFORATION BORDERS ARE 1/4" NOM.

PERFORATIONS ARE ONLY ON THE SIDES OF THE BEAM

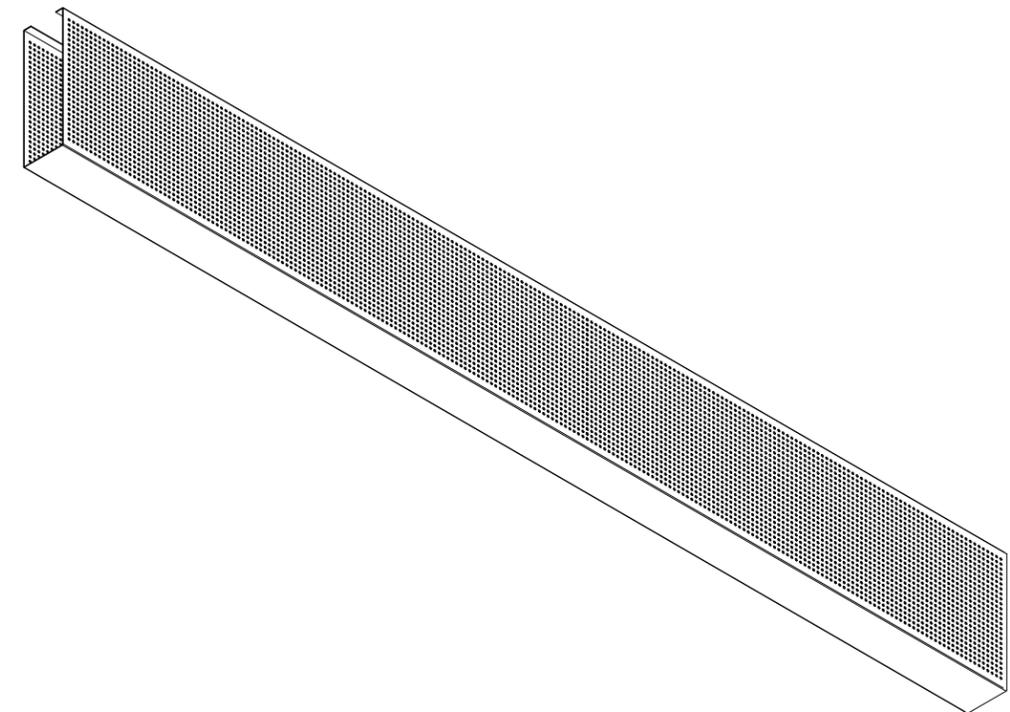

BEAM SIZES, MATERIALS, FINISHES, & PERFORATIONS
SCALE: NOT TO SCALE



5015 Oakbrook Parkway, Suite 100
Norcross, GA 30093
T 800.366.4327
F 770.806.0214
HDarchitectural.com

All rights reserved. This drawing is the property of Hunter Douglas. It may not be copied or multiplied, neither wholly nor partly. It may not be submitted for perusal to third parties.

SPECIFICATIONS

(unless noted otherwise)

MATERIAL: .025" | .032" | .040" ALUMINUM

FINISH: PAINT | POWDER COAT | DECORATED WOOD FINISH | WOOD VENEER

PERFORATION: NON-PERFORATED | #106 | #119

BEAM SPECIFICATIONS

PROJECT: TAVOLA PRIME PRODUCT SPECIFICATIONS

DRAWING NUMBER: TAVOLA-PRIME-A1.1

SCALE: AS SHOWN

DRAWN BY: HDA ENGINEERING

DATE: 8/25/17