
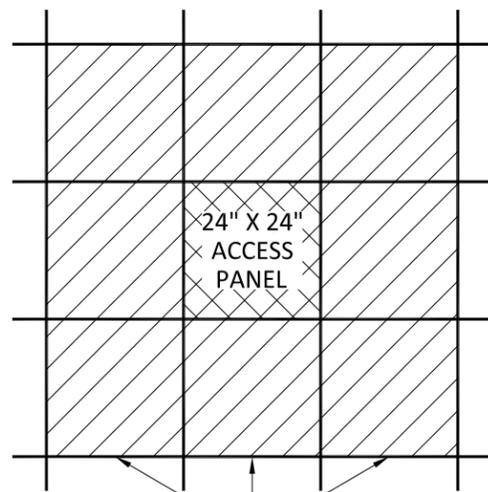


- ① COMPRESS TORSION SPRINGS.
- ② LIFT PANEL AND PUSH TORSION SPRINGS THROUGH PUNCHED MAIN TEE HOLES.
- ③ RELEASE SPRINGS TO HOLD PANEL IN PLACE.
- ④ INSERT (4) FOUR MACHINE SCREWS THROUGH ACCESS PANEL AND INTO CAGE NUT AND RETAINER AND TIGHTEN.

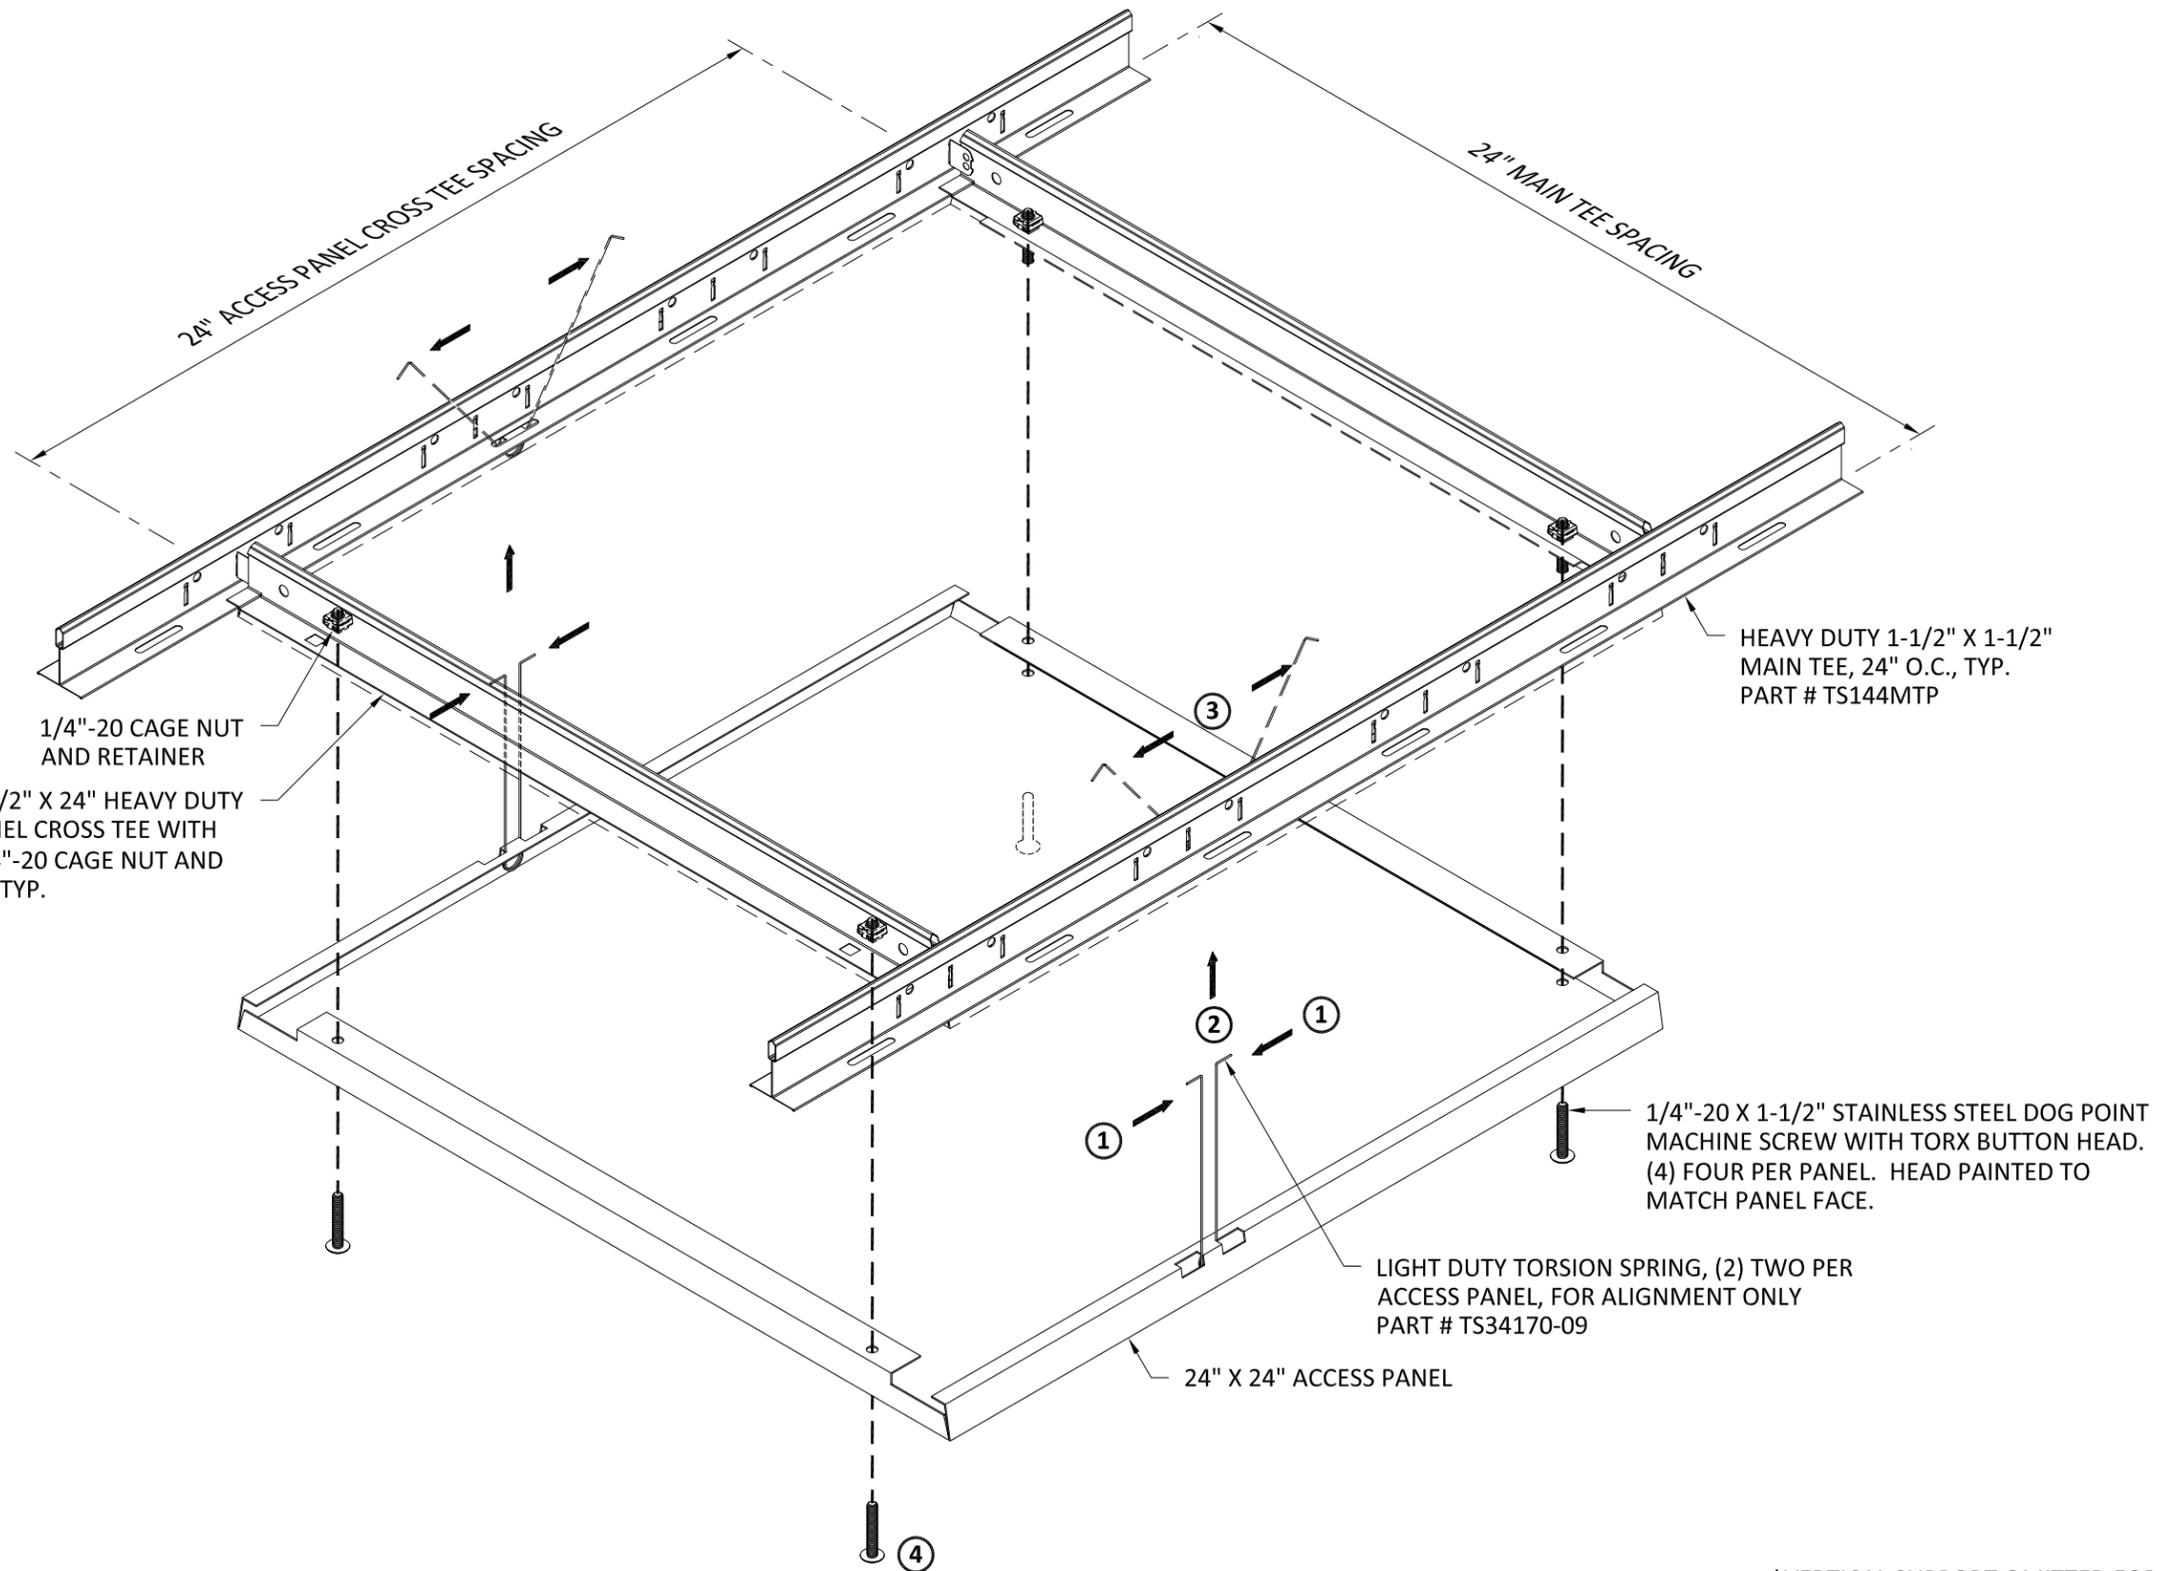

ALL PANELS ADJACENT TO ACCESS PANEL REMOVEABLE, TYP. (SEE DETAIL TS-EXT-1.2)

\*VERTICAL SUPPORT OMITTED FOR CLARITY

# HunterDouglasContract

## CEILINGS

5015 Oakbrook Parkway, Suite 100  
 Norcross, GA 30093  
 800-366-4327 / 770-806-9557  
 fax: 770-806-0214

All rights reserved. This drawing is the property of Hunter Douglas and may not be copied or multiplied neither wholly nor partly. It may not be submitted for perusal to third parties either.

www.hunterdouglascontract.com

### SPECIFICATIONS (unless noted otherwise)

MATERIAL: .040" ALUMINUM

### TOLERANCES (unless noted otherwise)

DECIMAL: .0 +/- .060  
 .00 +/- .030  
 .000 +/- .010  
 FRACTIONAL: +/- 1/32"  
 ANGULAR: +/- 1/2° (.5°)

**LUXALON**  
METAL CEILINGS

**WoodWright**  
WOOD CEILINGS

**Techstyle**  
ACOUSTICAL CEILINGS

## 24" X 24" ACCESS PANEL

PROJECT: EXTERIOR TORSION SPRING  
 DRAWING NUMBER: TS-EXT-1.3 (SHEET 3 OF 3)  
 PART NUMBER:  
 SCALE: NOT TO SCALE  
 DATE: 5/9/14  
 DRAWN BY: HDAP ENGINEERING